


0-433

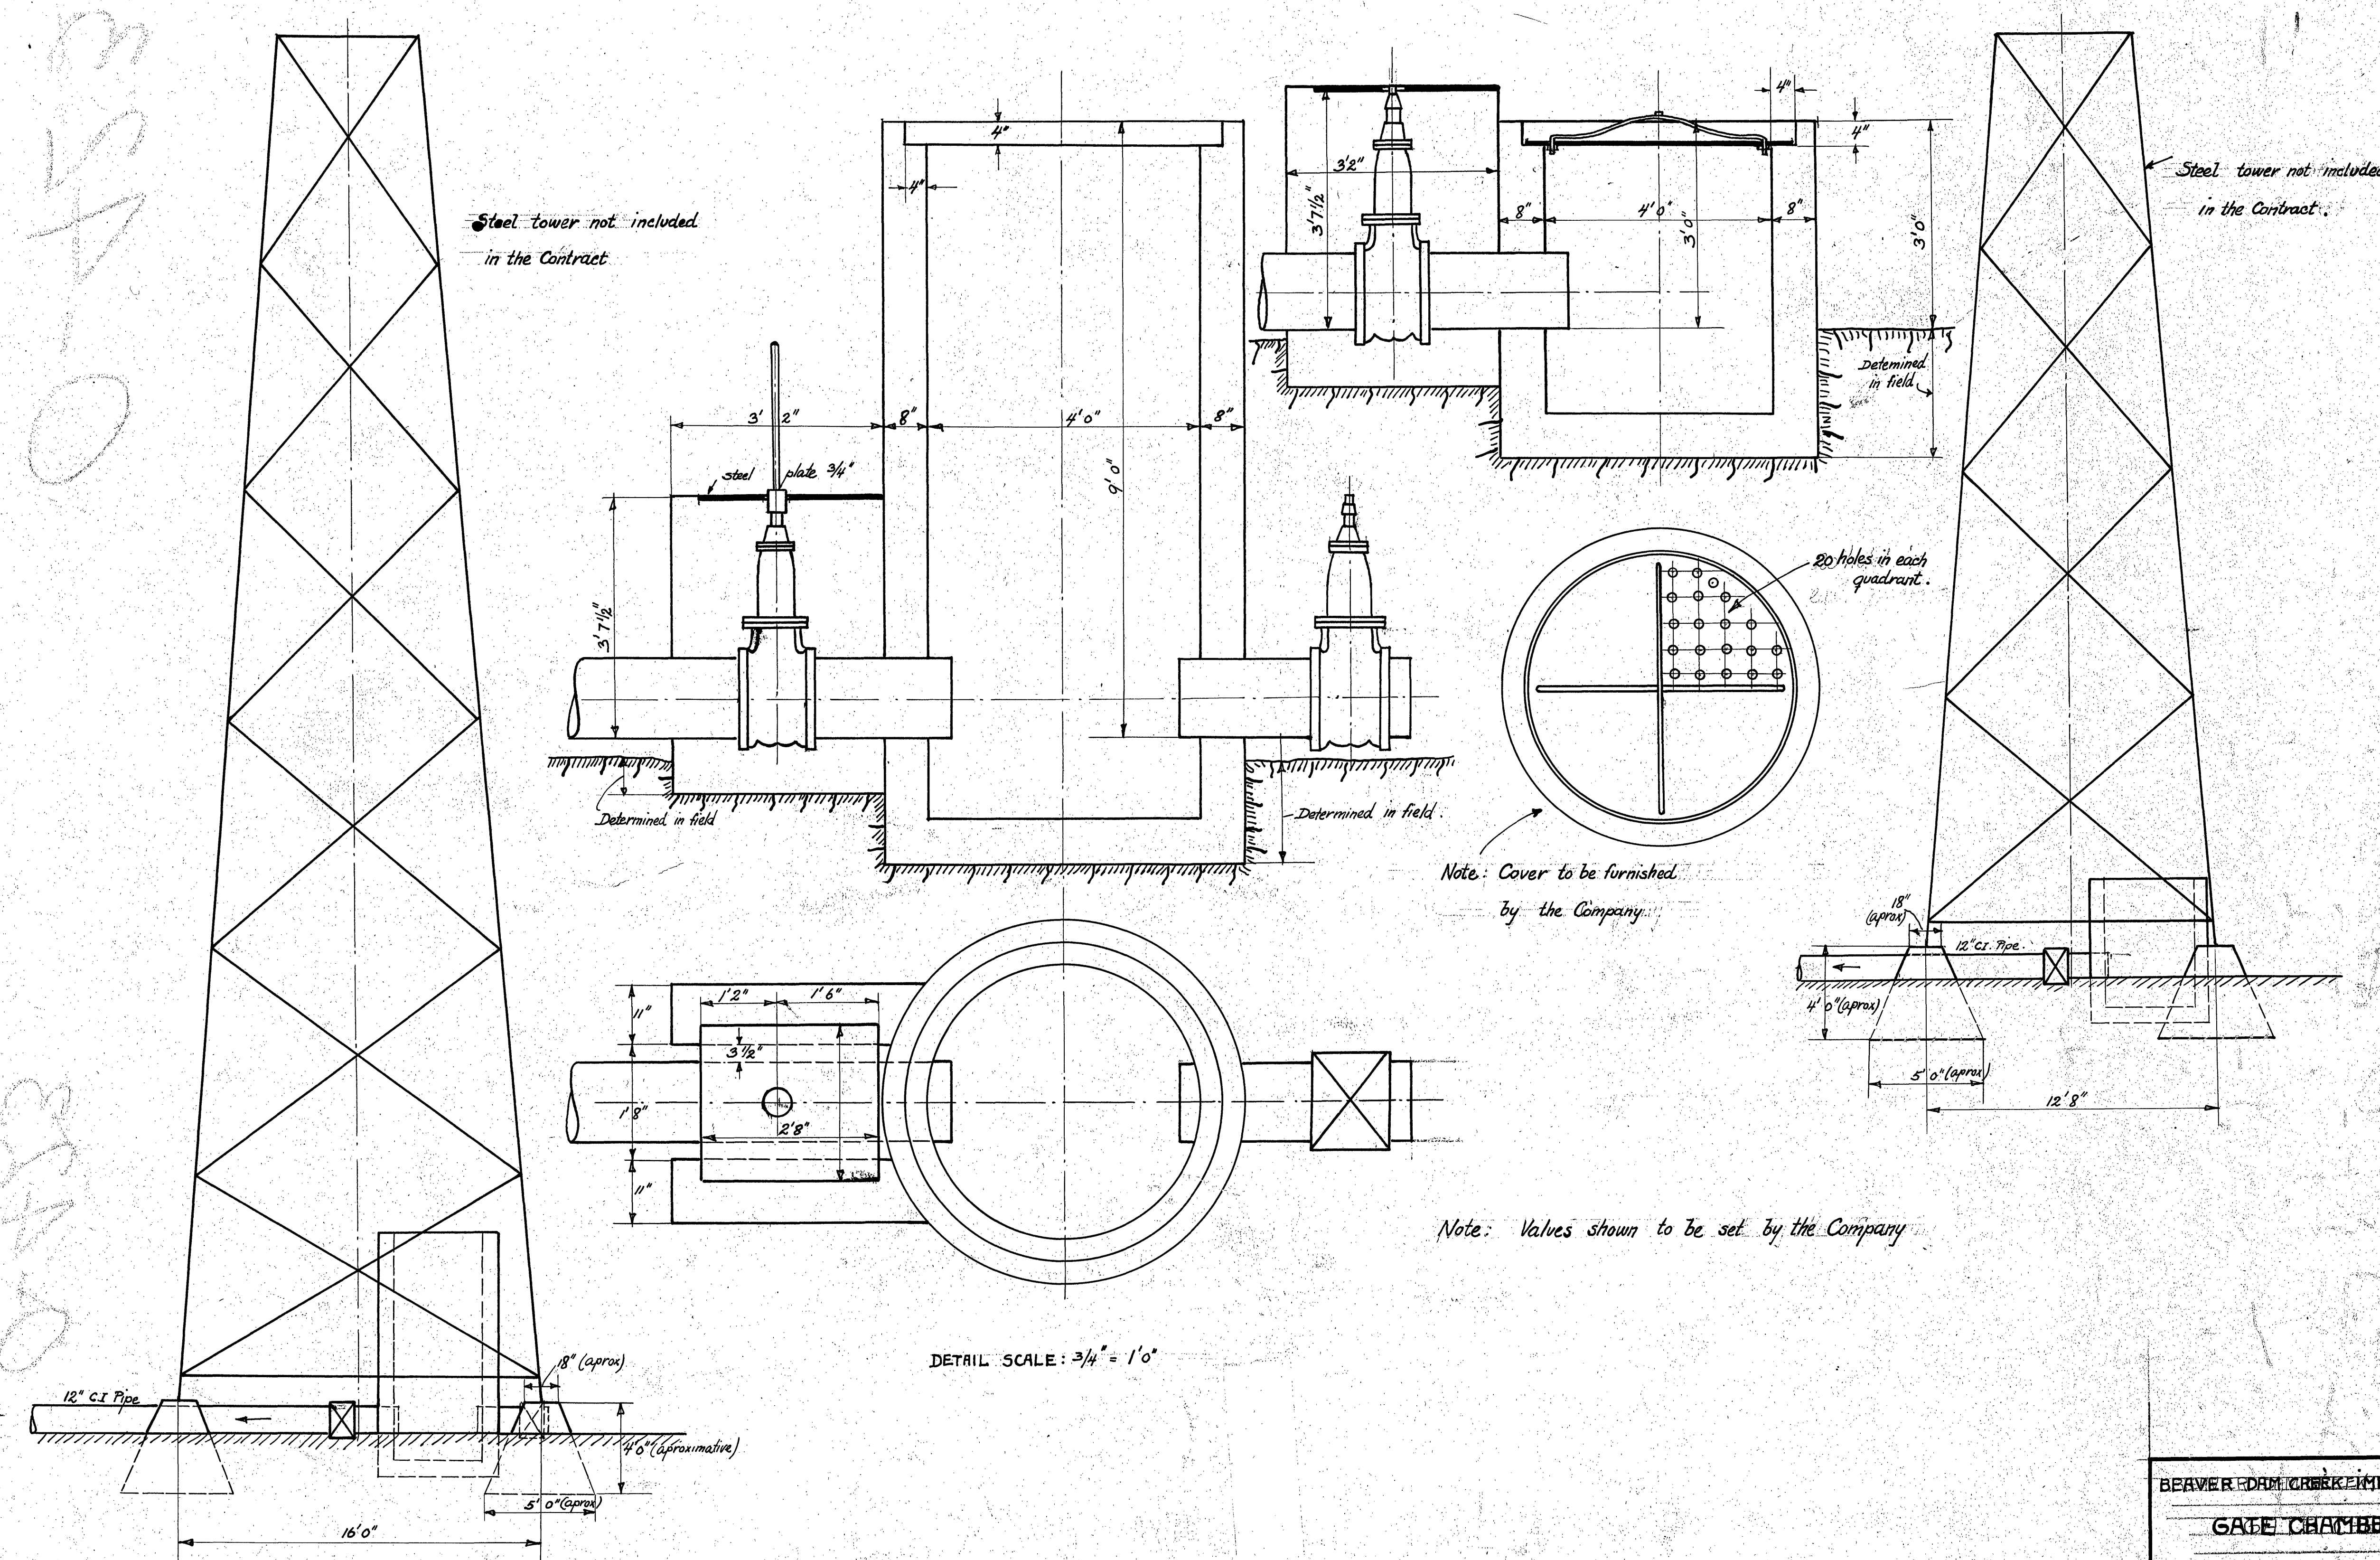

F3-D3
39

BEAVER DAM CREEK IMPROVEMENTS

GATE CHAMBERS

ROANOKE WATER WORKS CO.
ROANOKE, VIRGINIA

SCALE $\frac{1}{4}" = 1'0"$ DATE August 4th 1924

TRACED BY ISSUED