



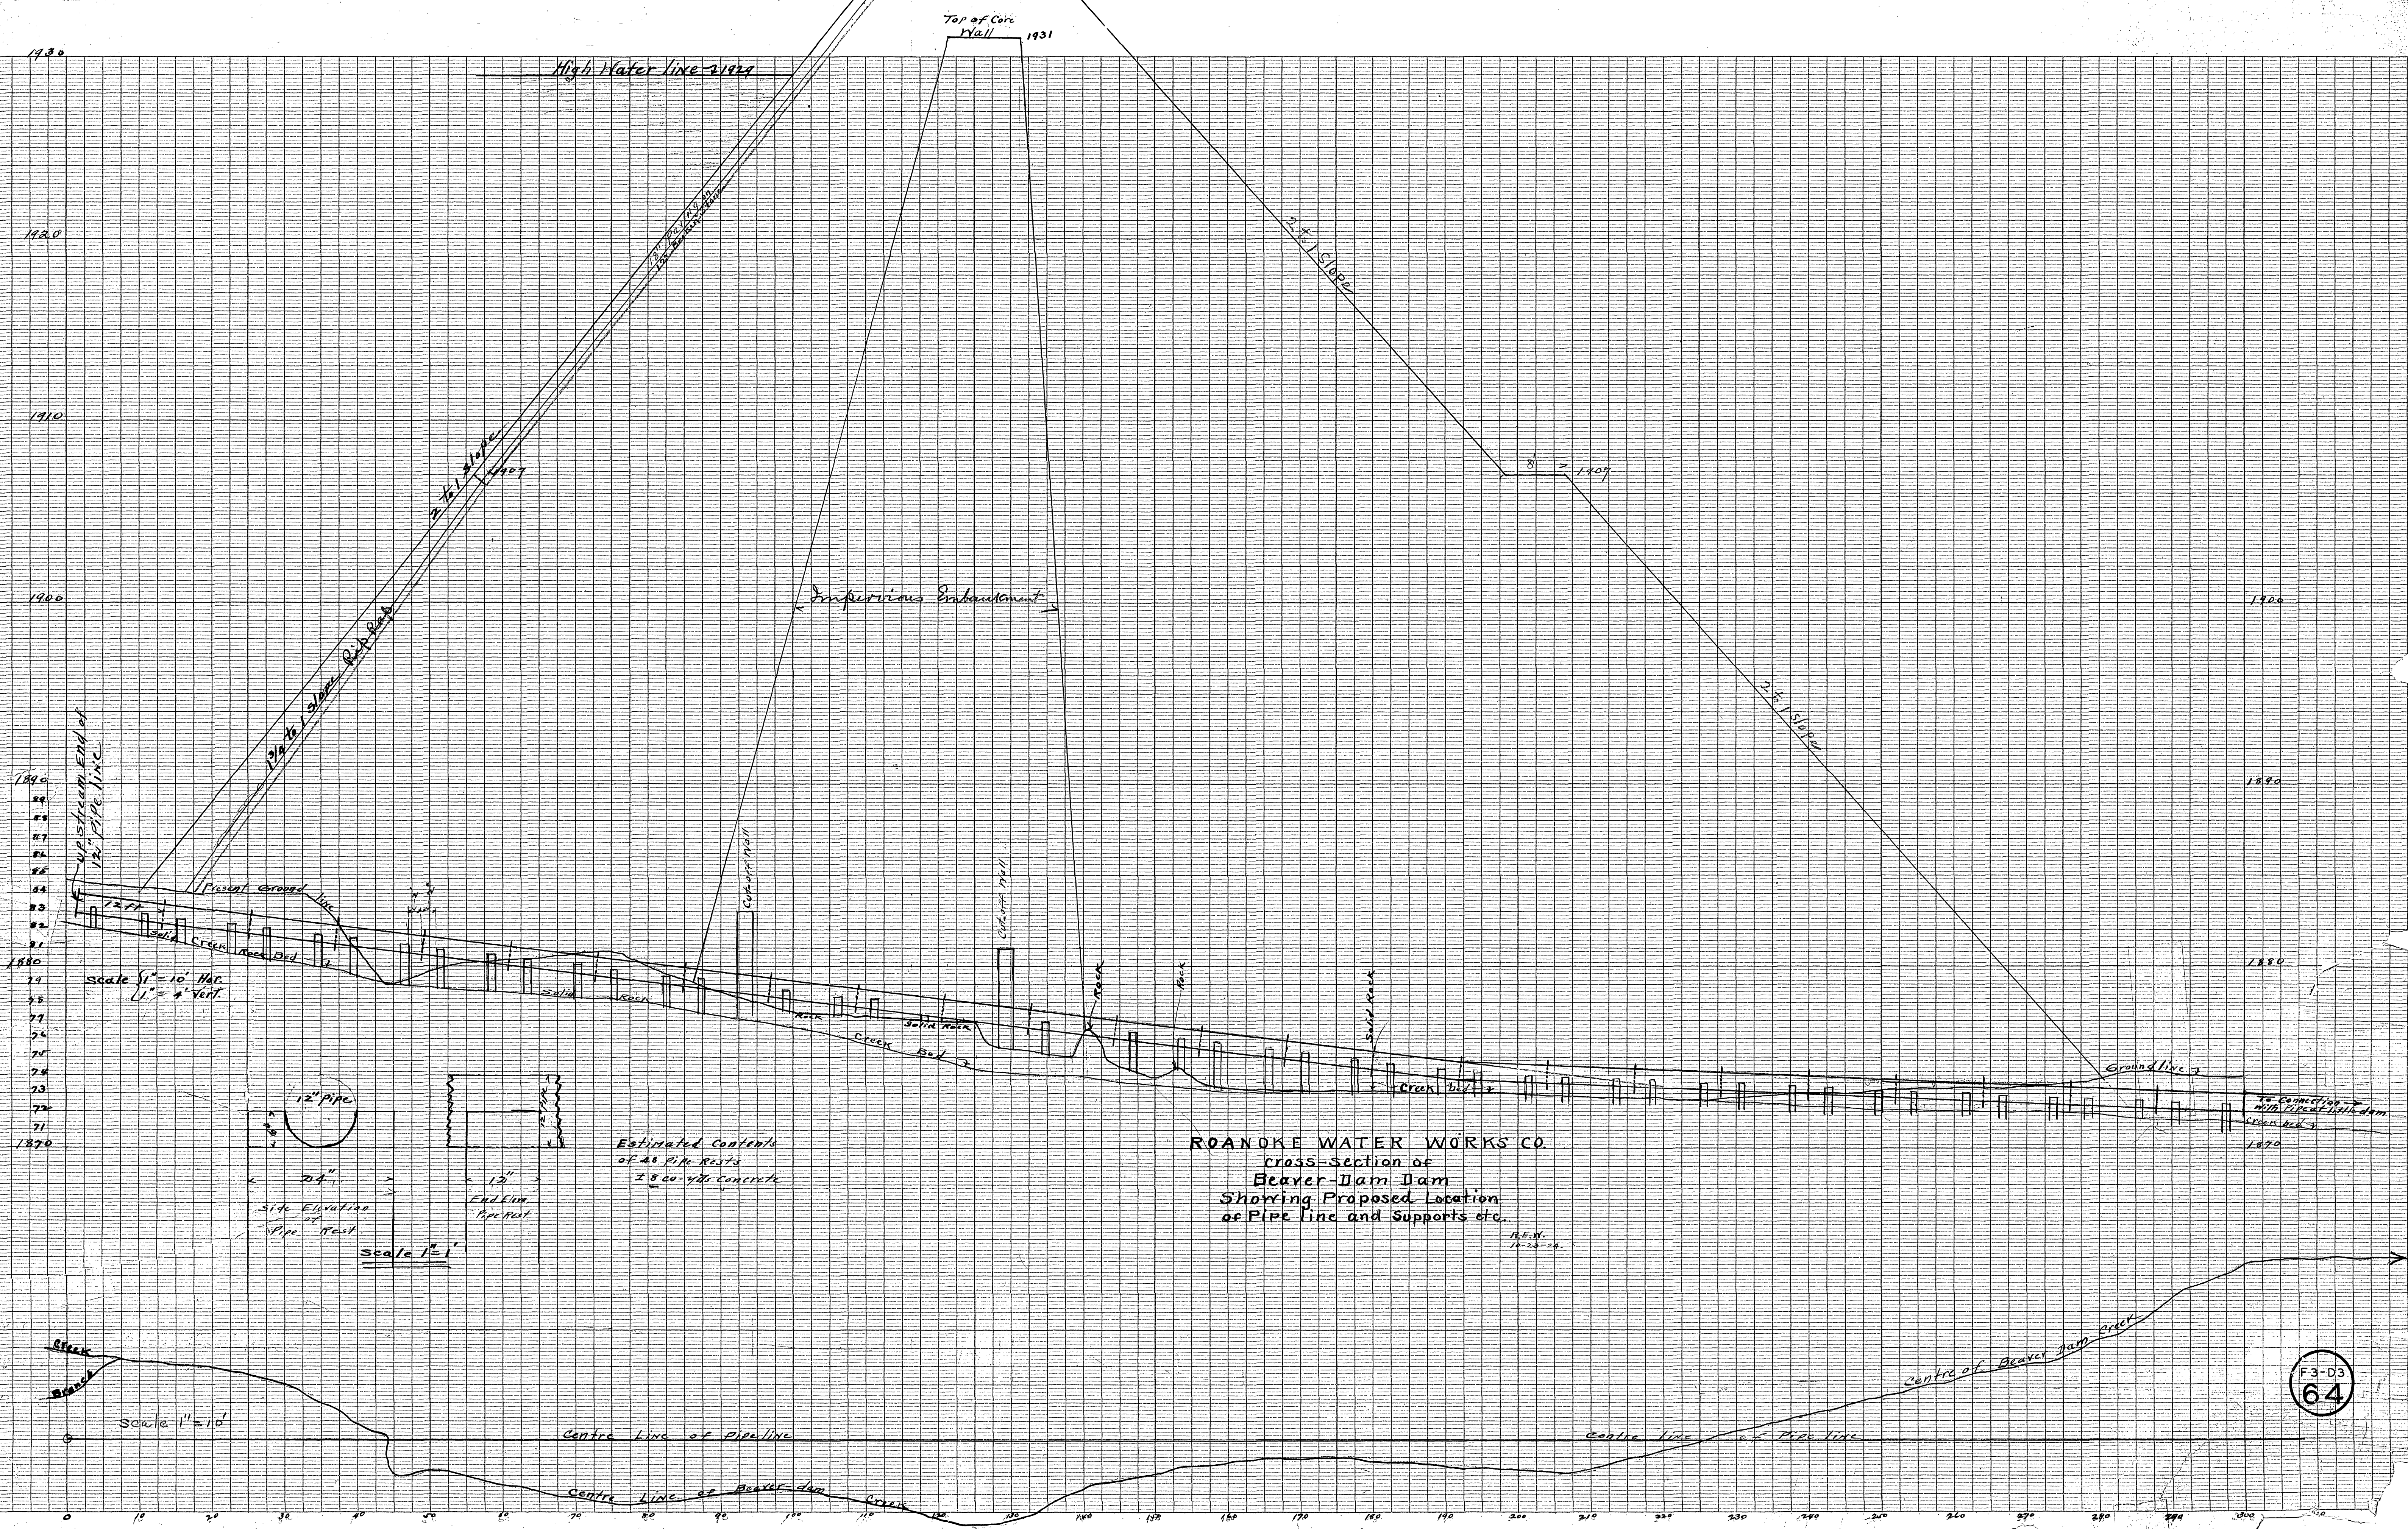

ROANOKE WATER WORKS CO.
cross-section of
Beaver-Dam Dam
Showing Proposed Location
of Pipe line and Supports etc.

H.E.W.
10-25-24

Estimated Contents
of 48 Pipe Rests
± 800-400 Concrete

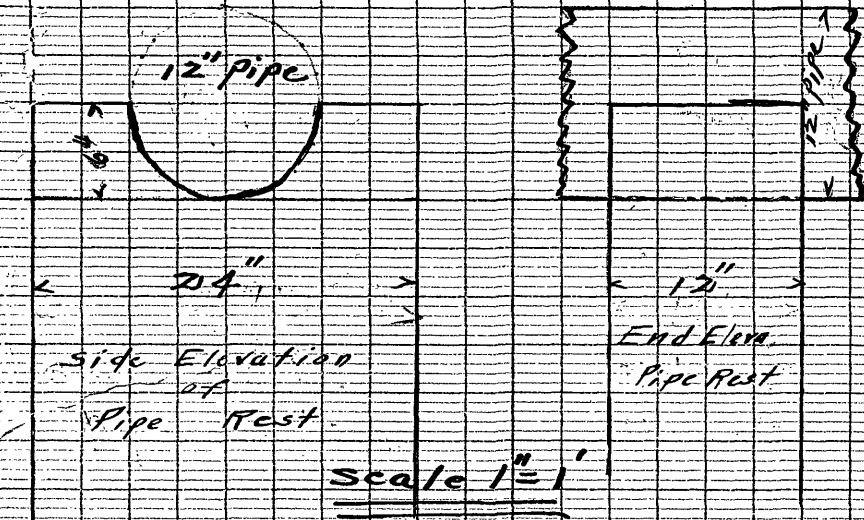

Scale 1"=10'