


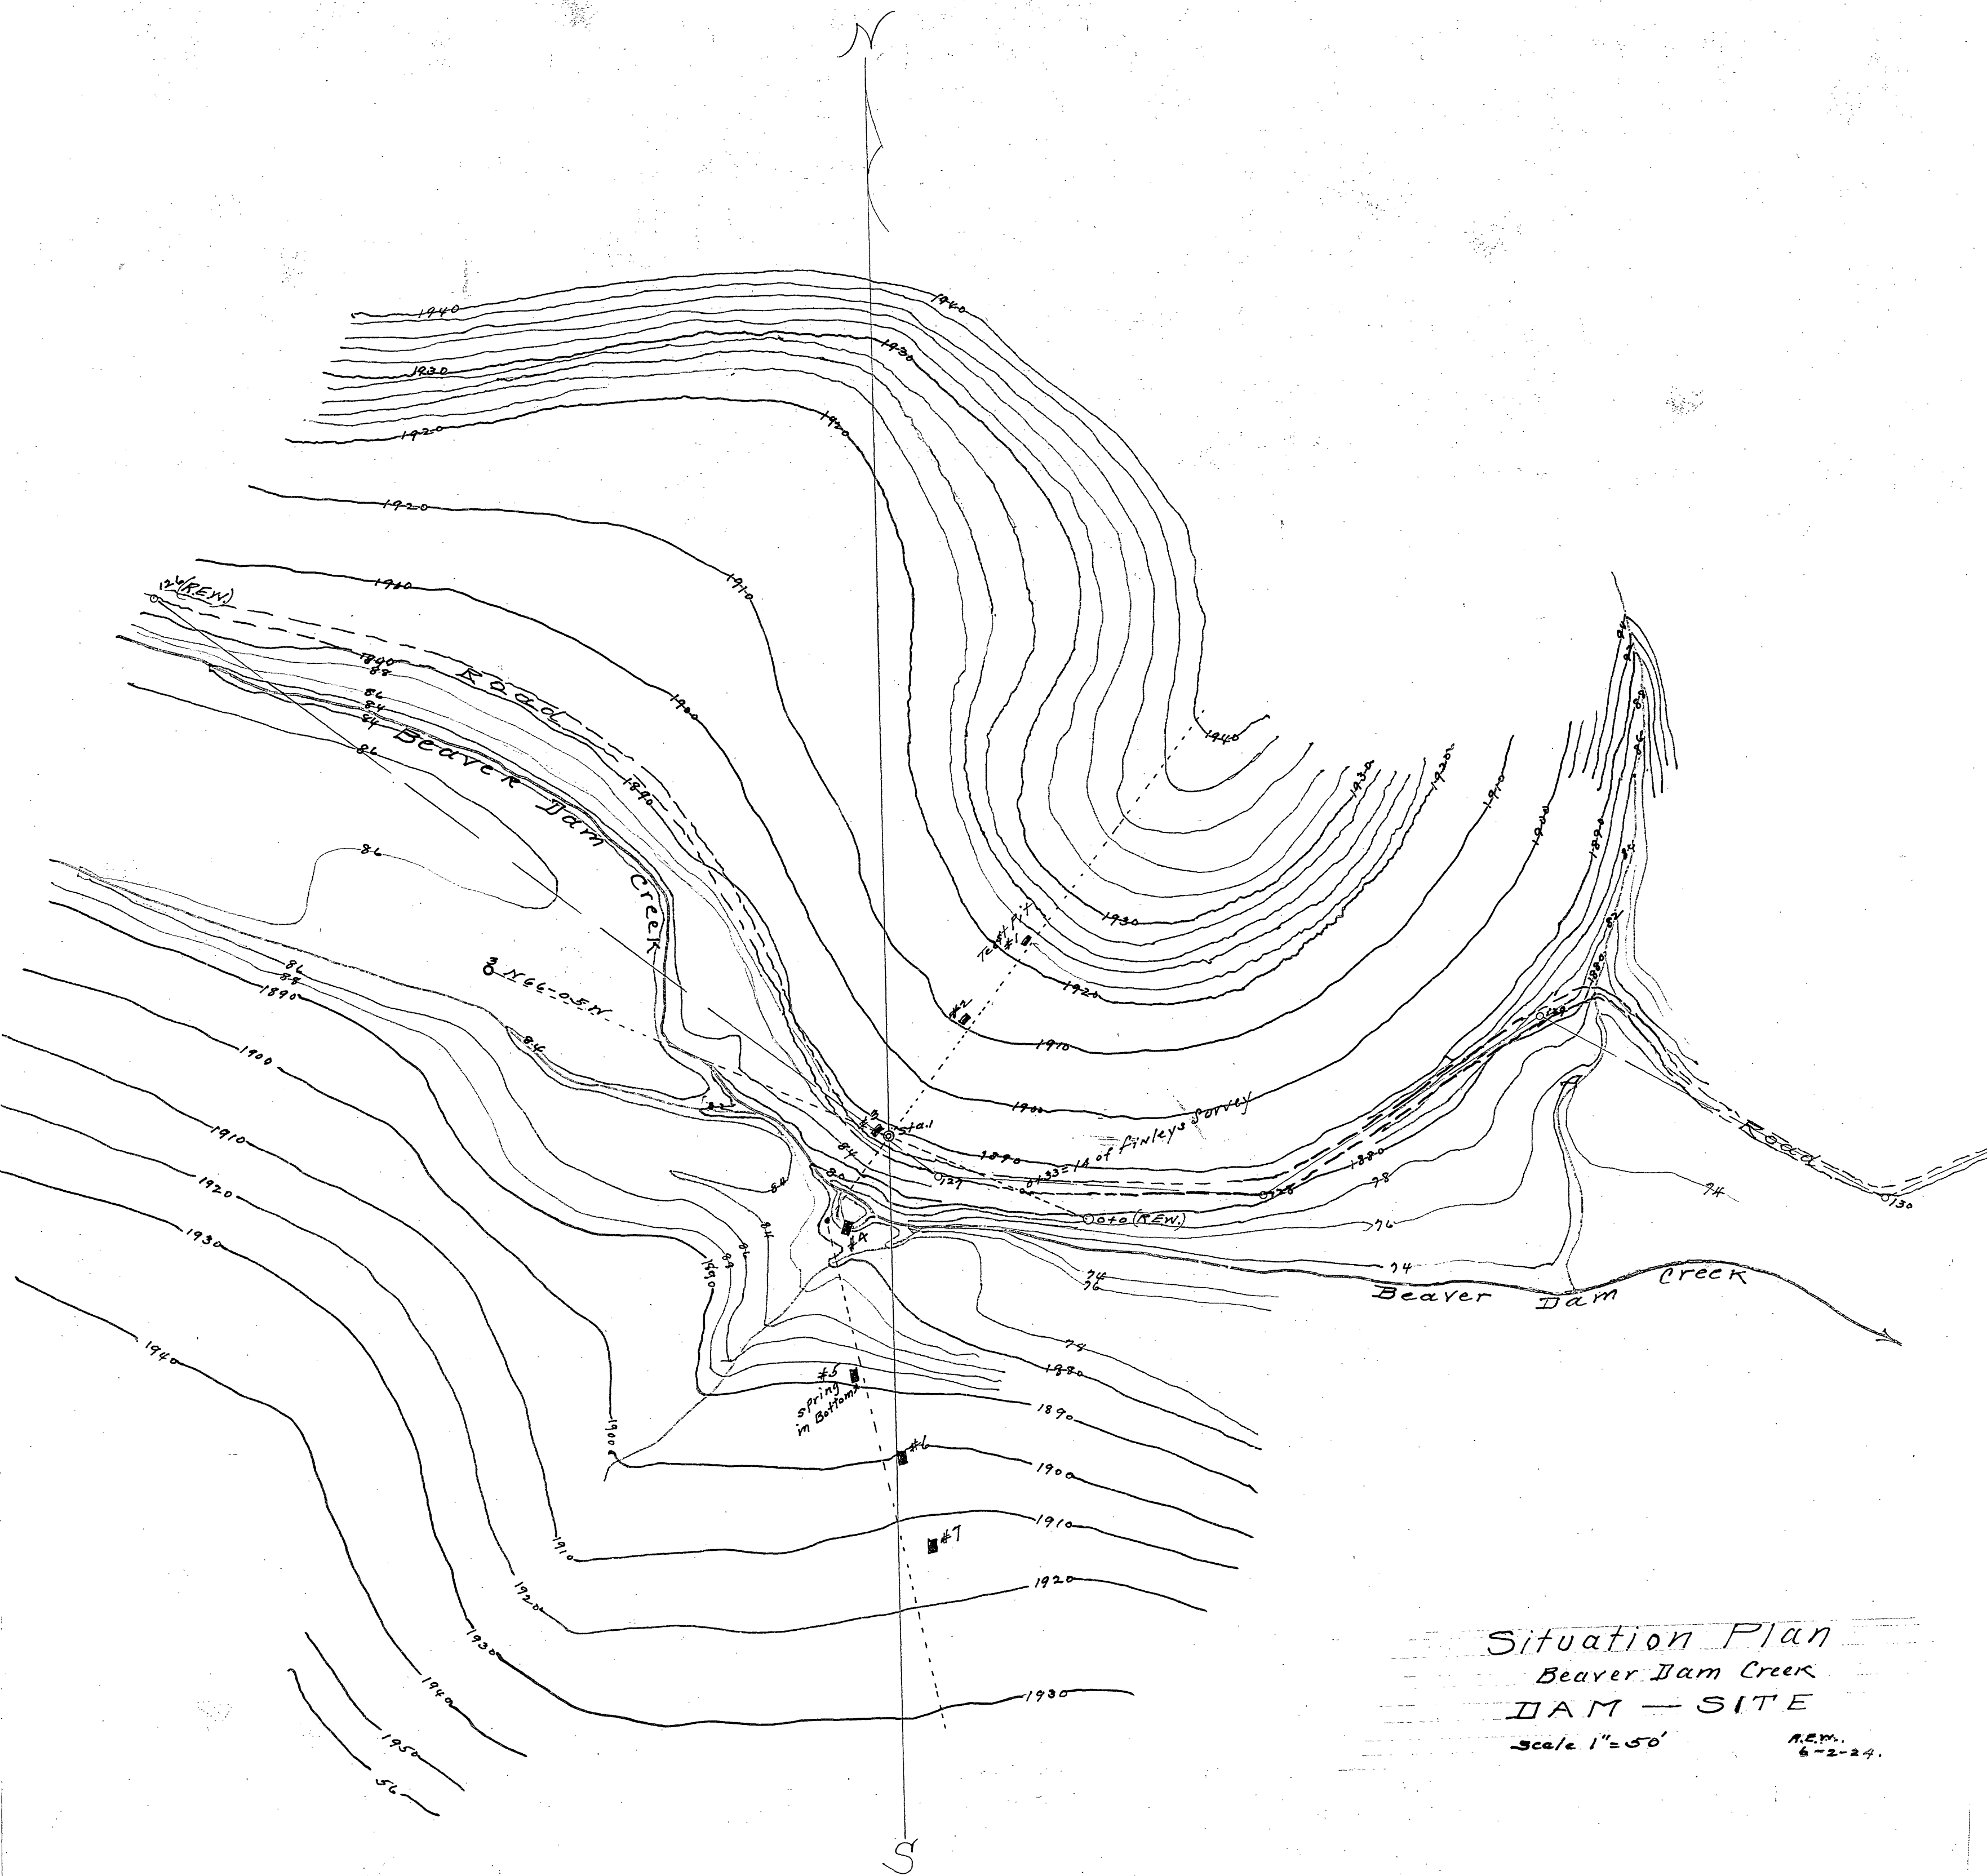

Situation Plan
Beaver Dam Creek
DAM - SITE

Scale 1"=50'

N.E.W.
6-2-24.