



PLAN VIEW

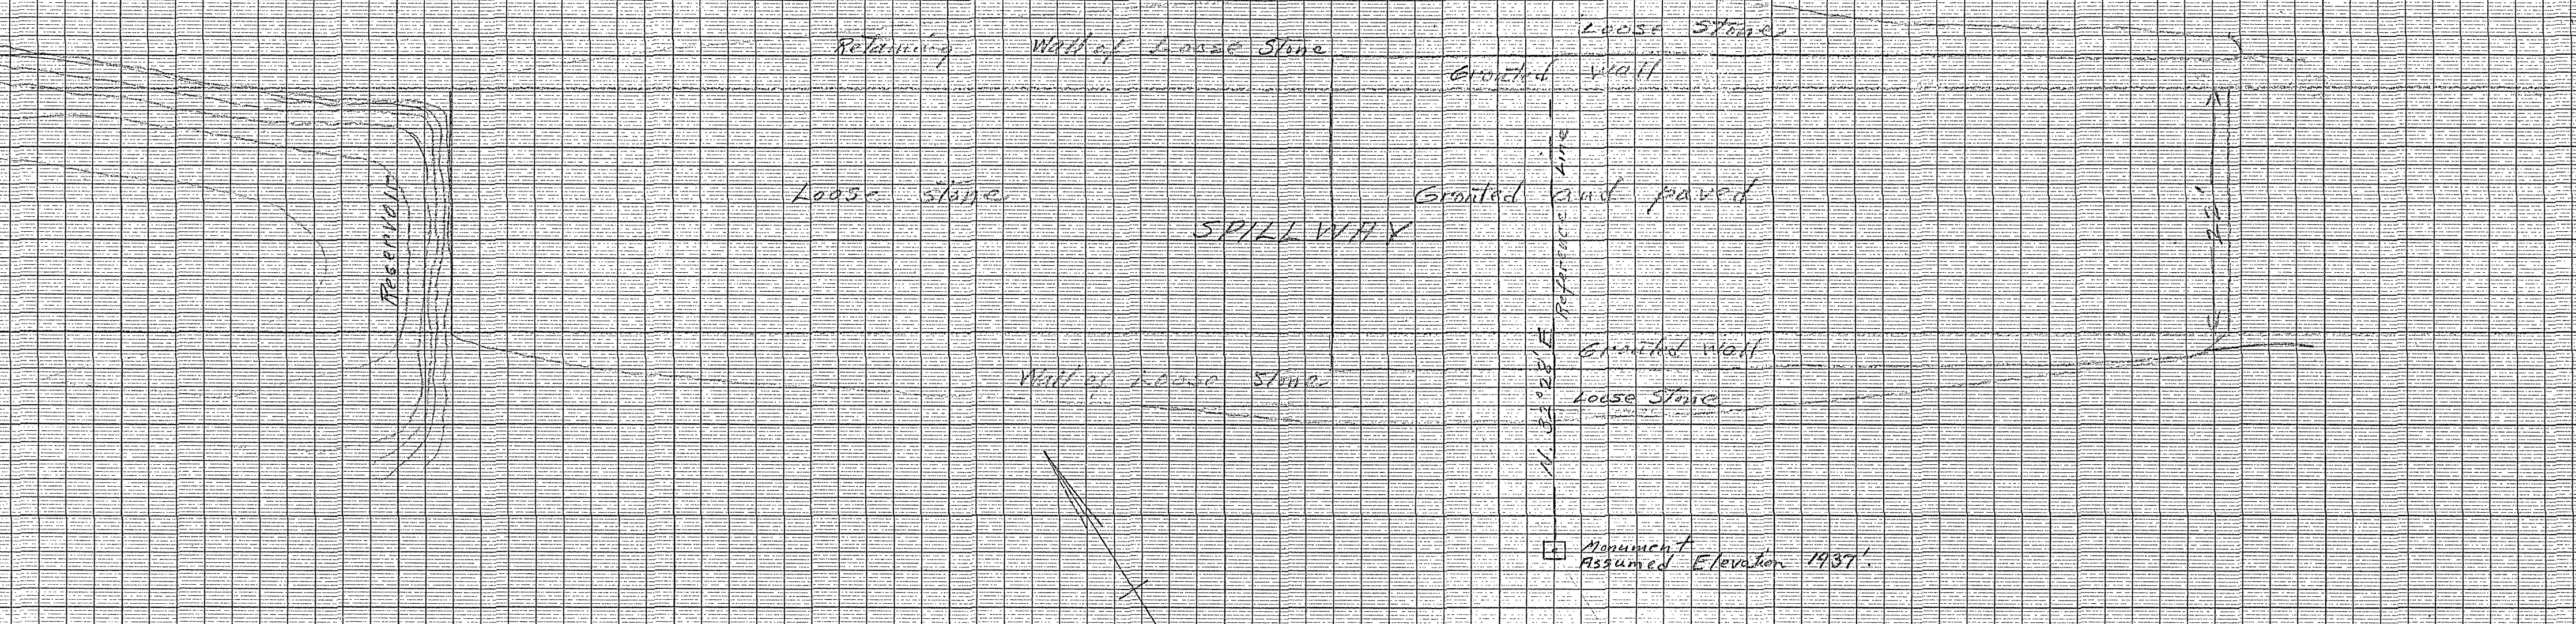

PROFILE

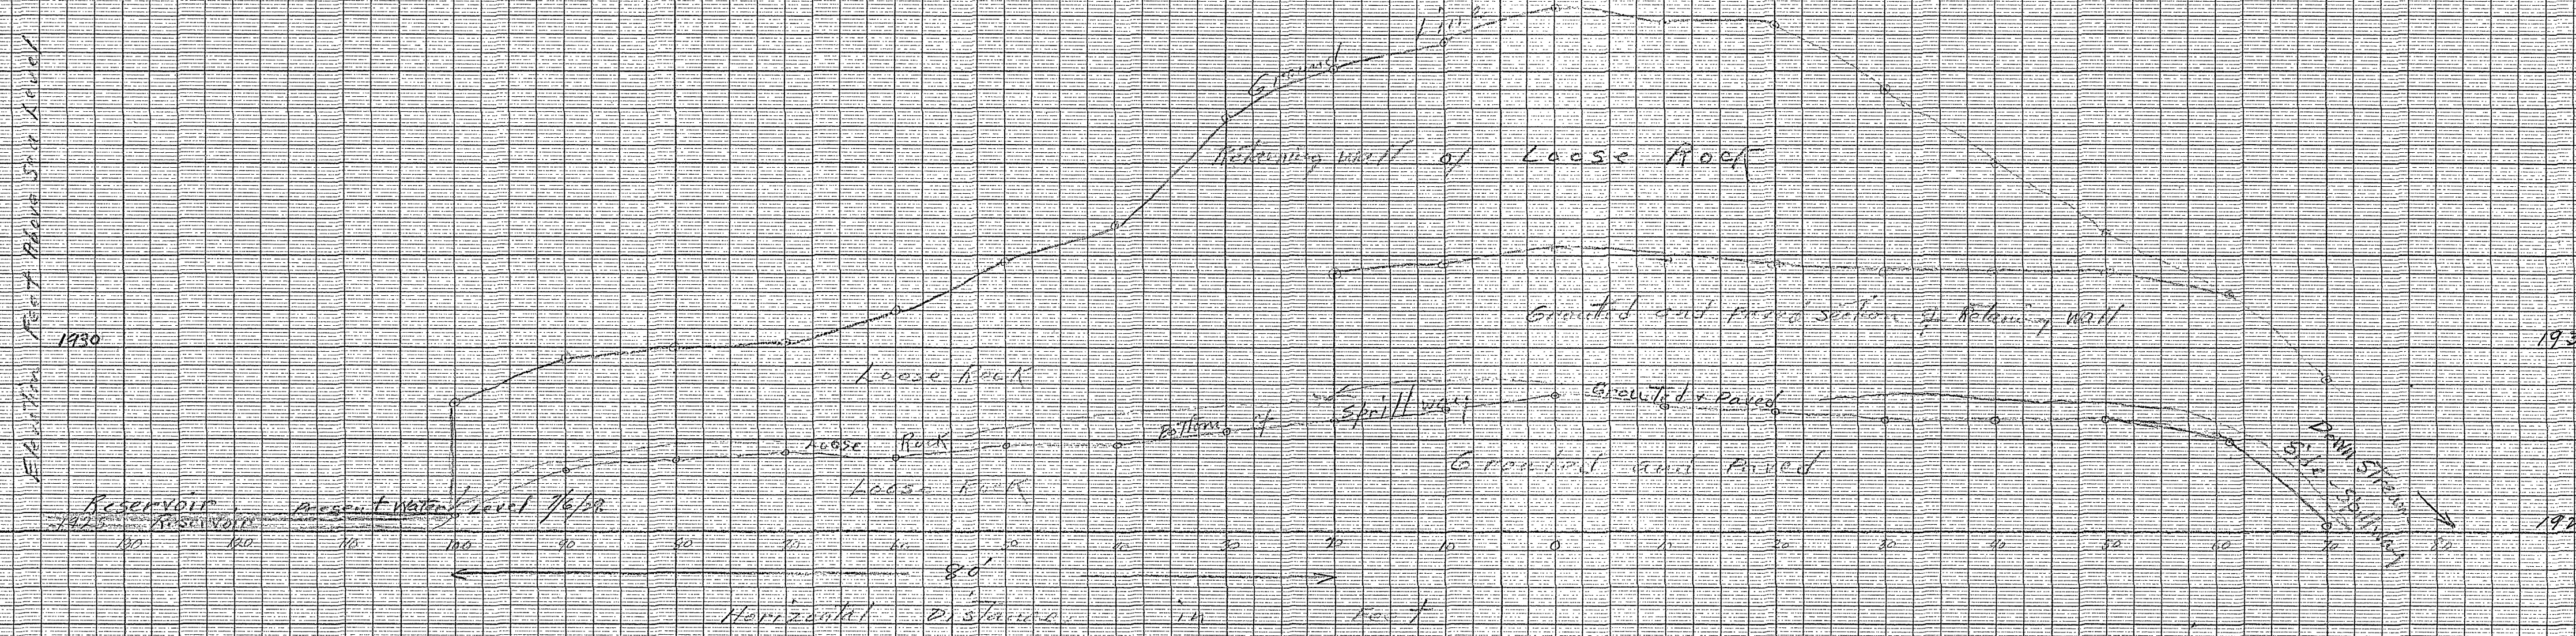

SPILLWAY
RESERVOIR
BENNETT DAM CHALK
July 6, 1928
H.M. HARRIS