
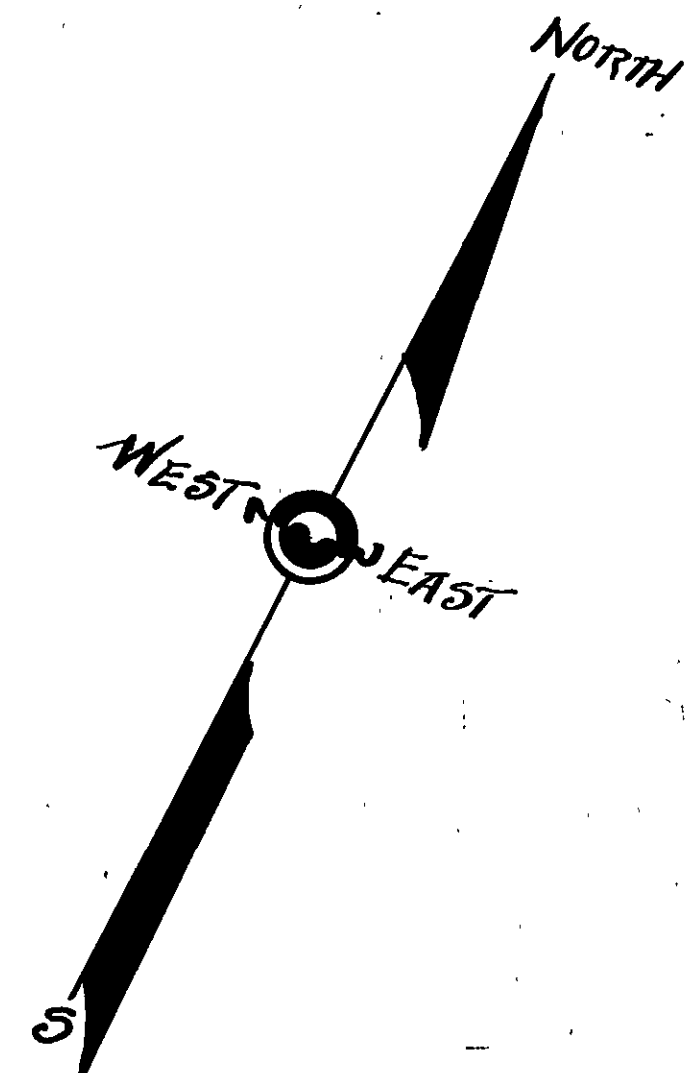


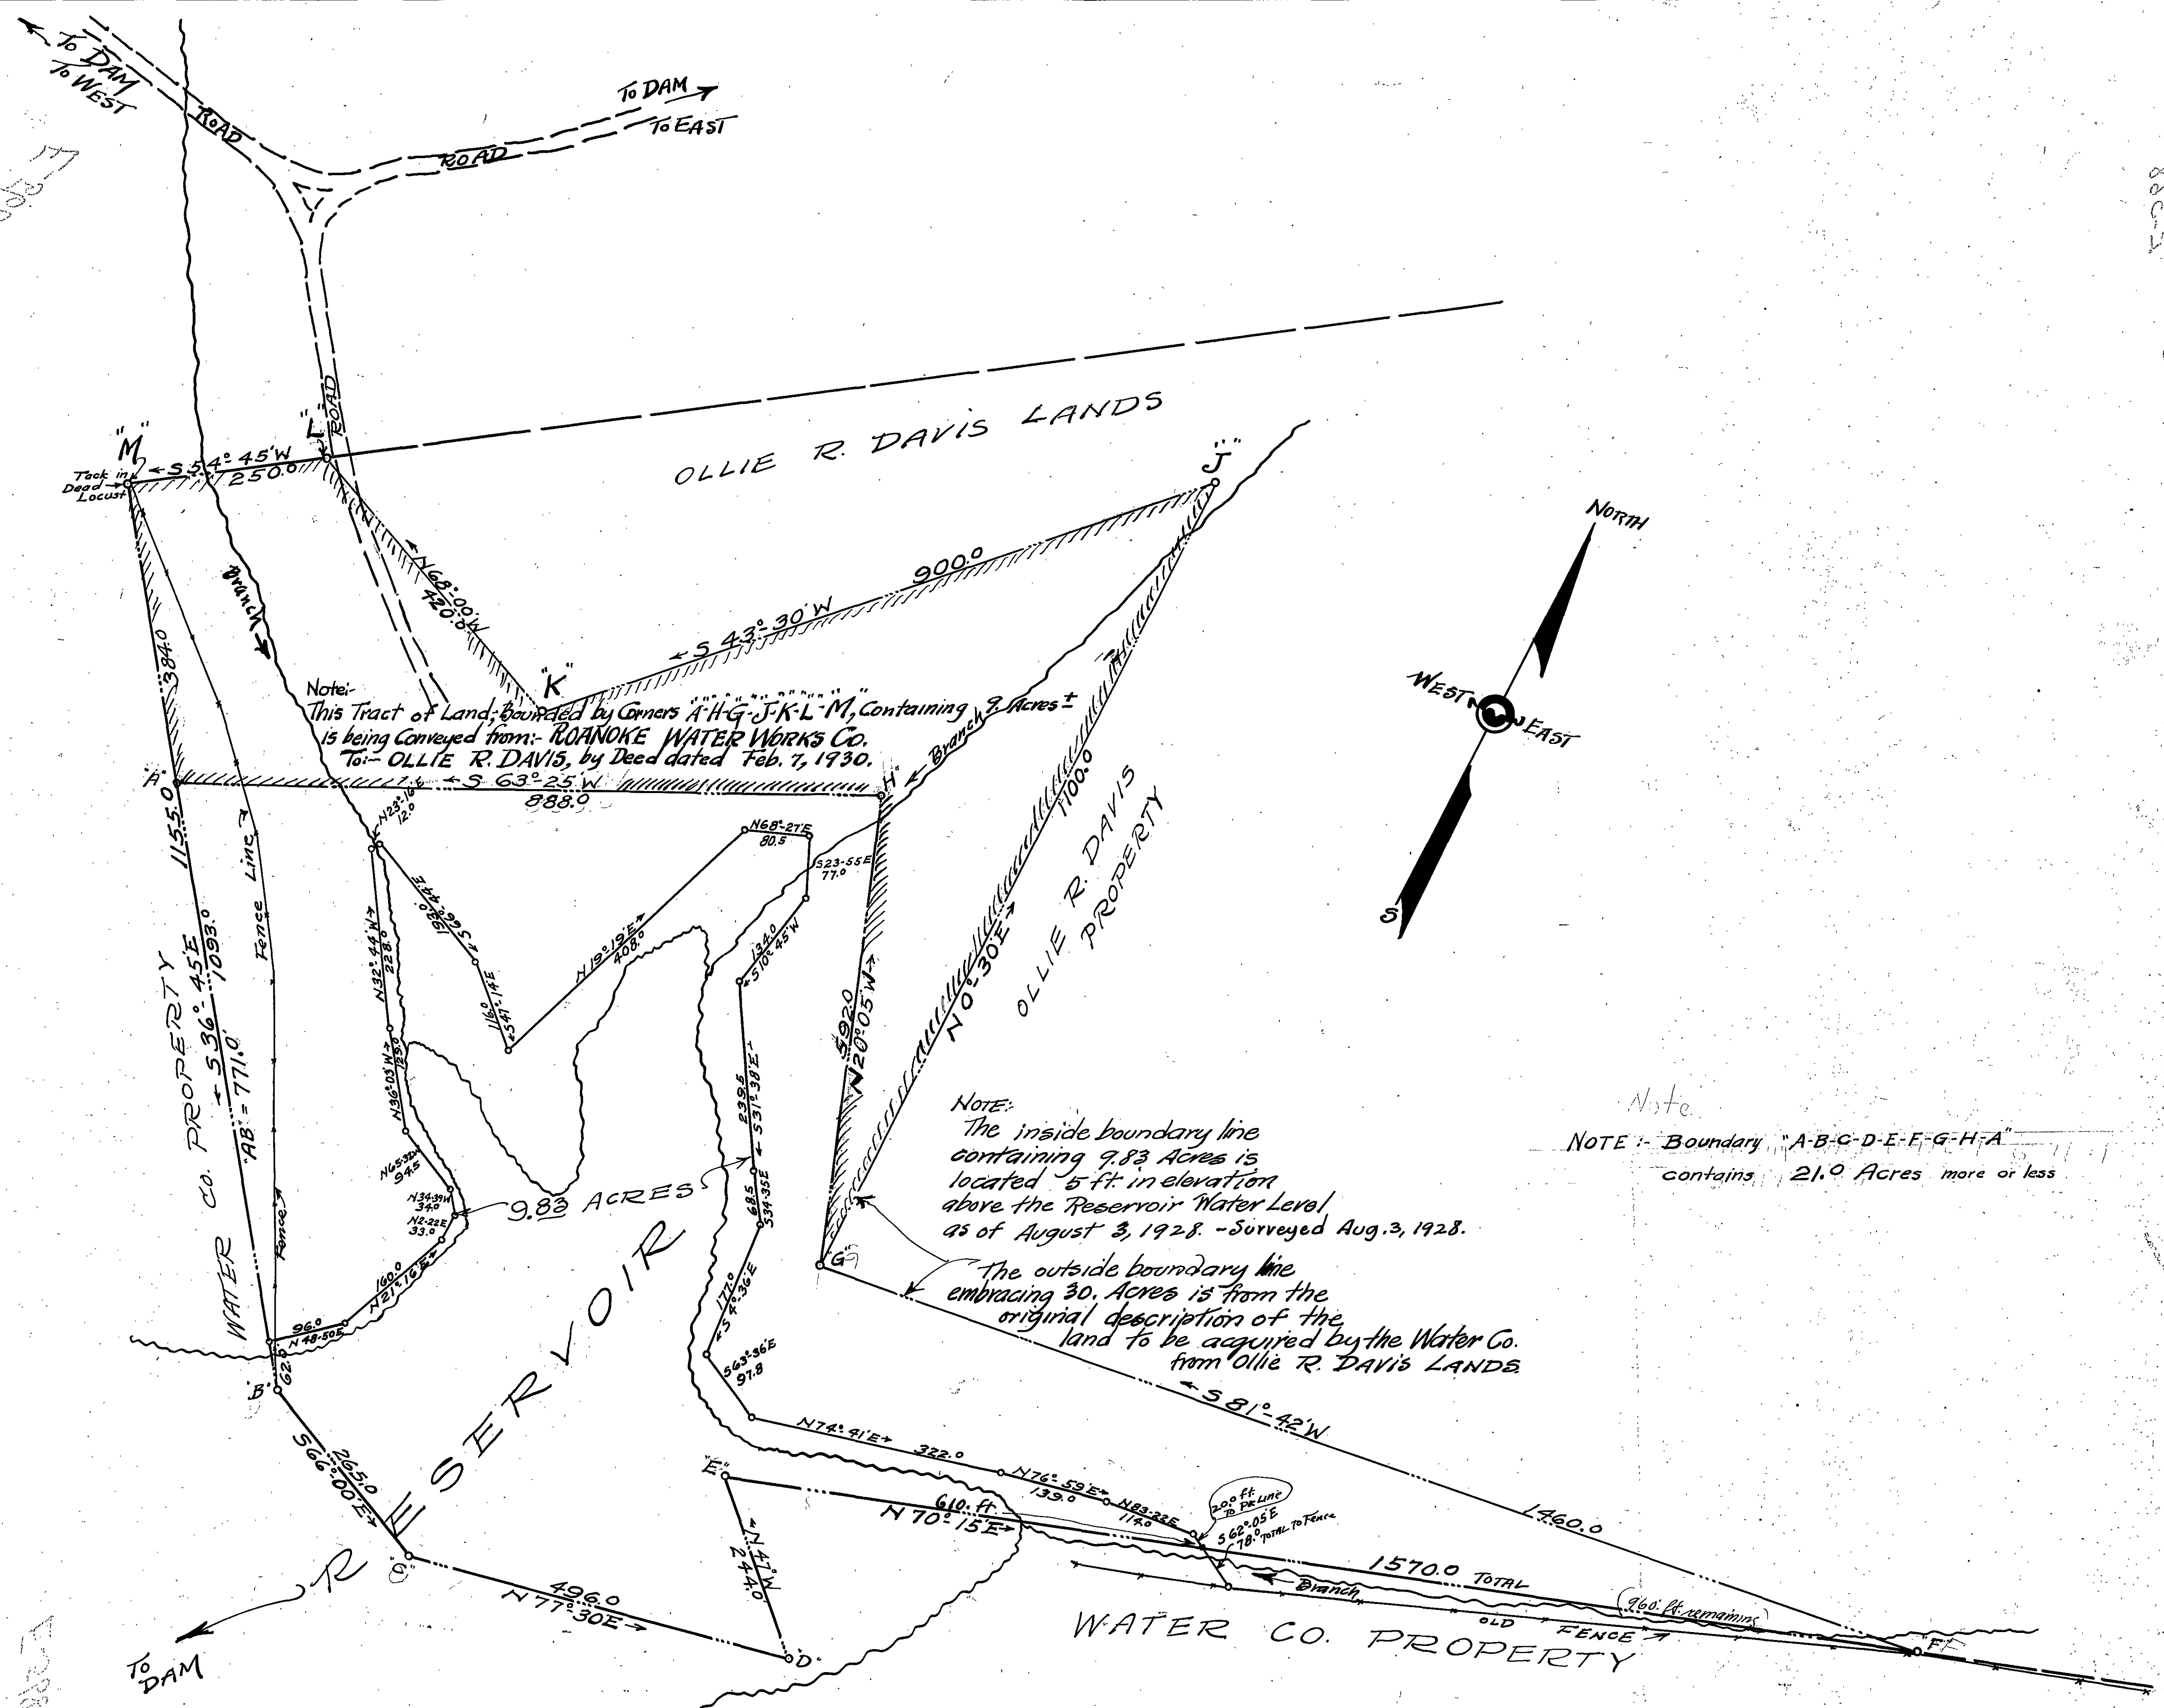

Note: This Tract of Land, bounded by Corners A-H-G-J-K-L-M, Containing 9 Acres ± is being Conveyed from: ROANOKE WATER WORKS CO. To: OLLIE R. DAVIS, by Deed dated Feb. 7, 1930.

NOTE: The inside boundary line containing 9.83 Acres is located 5 ft. in elevation above the Reservoir Water Level as of August 3, 1928. - Surveyed Aug. 3, 1928.

The outside boundary line embracing 30. Acres is from the original description of the land to be acquired by the Water Co. from Ollie R. DAVIS LANDS

NOTE: Boundary "A-B-C-D-E-F-G-H-A" contains 21.0 Acres more or less

Date: Feb. 1, 1930.
 C. B. Malcolm
 Va. State Cert. Prof. Engr.
 Roanoke, Va.

EXHIBIT "A"
 OLLIE R. DAVIS TRACT
 Acquired by Roanoke Water Works Co.
 Roanoke, Va.
 Scale 1" = 100.'