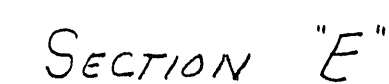
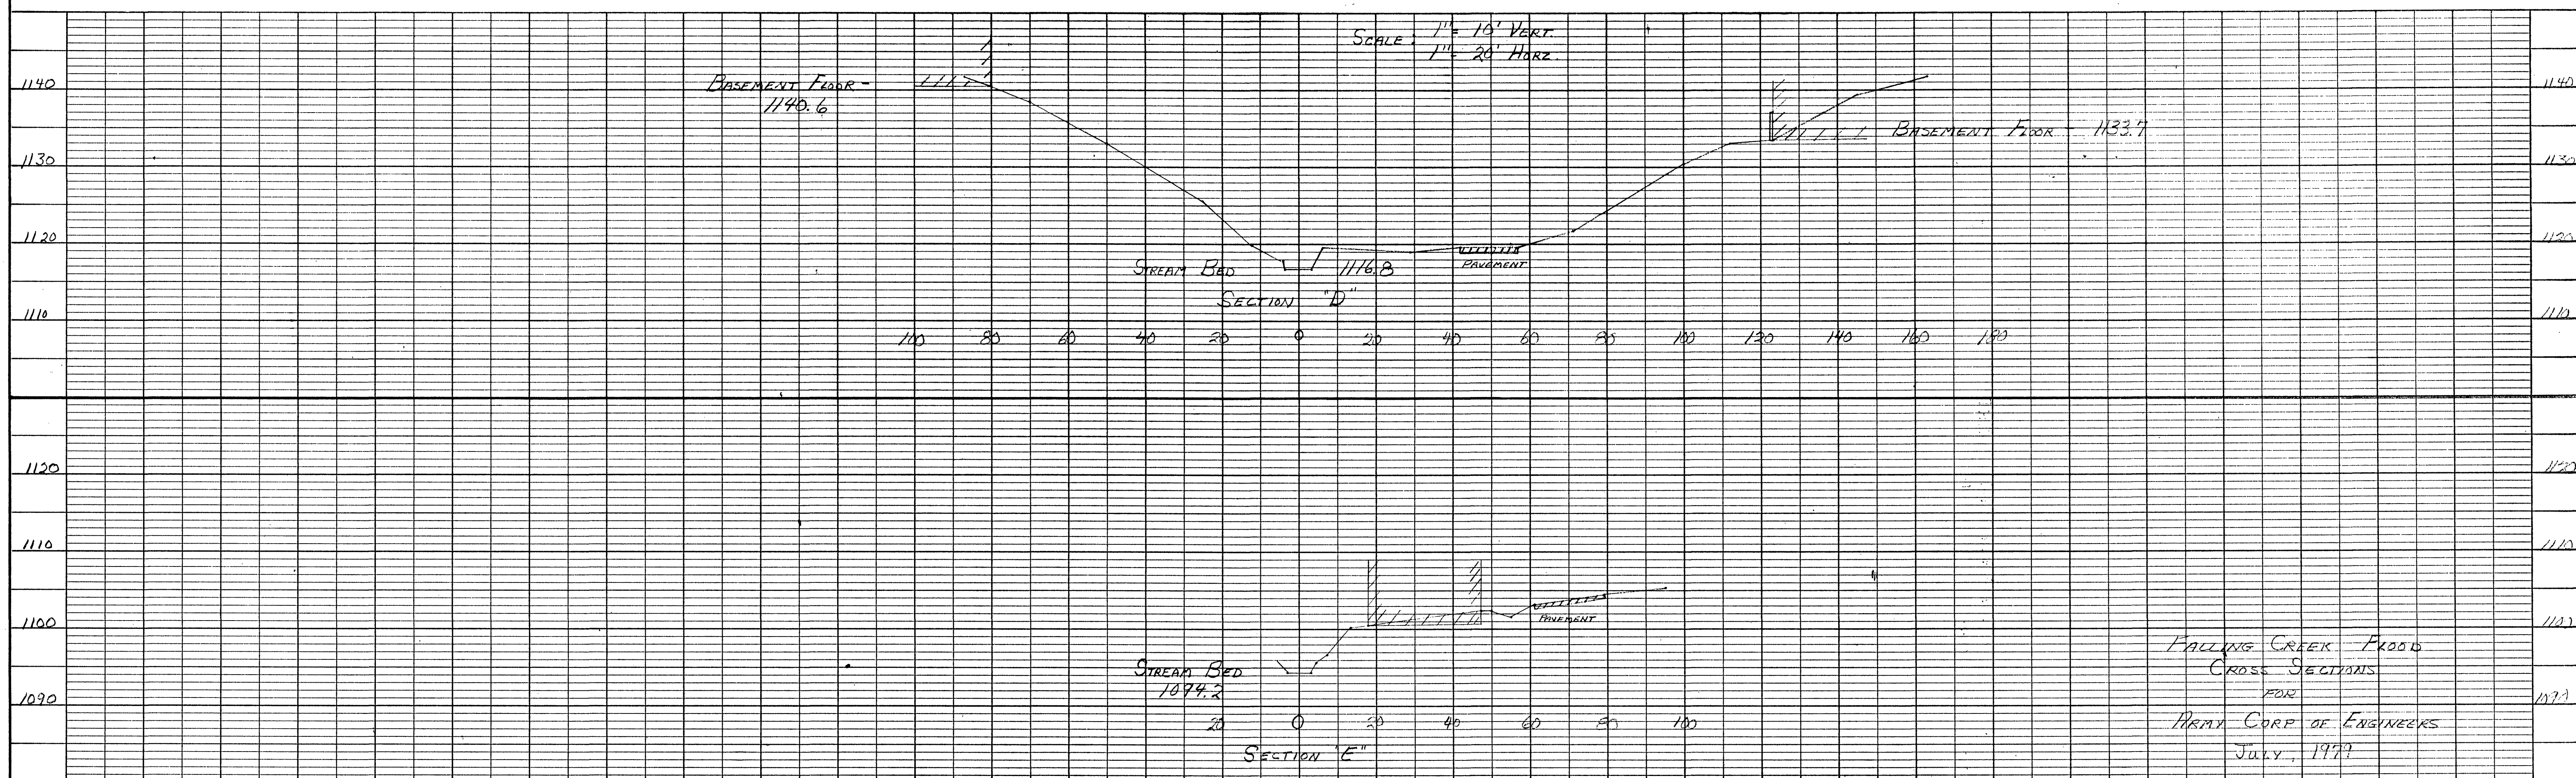


PROFILE	SURVEYED	BY <i>KLS EHP</i> <i>GRN</i>	DATE
	PLOTTED GRADES CHECKED B. M.'s NOTED ELEVATION OBSERVATIONS CHECKED		
NOTE BOOK			
No. <i>548</i>			


$$1'' = 20'$$
 $1'' = 20'$ 

FALLING CREEK FLOOD
CROSS SECTIONS
FOR
ARMY CORP OF ENGINEERS
July, 1977

SHEET 3 OF 4

PLAN No. 5441-A