


PLAN	SURVEYED	DATE
	NOTED	BY
	ALIGNED	BY
	NOTED	BY
NOTE BOOK No. 5443		

PROFILE	SURVEYED	DATE
	NOTED	BY
	ALIGNED	BY
	NOTED	BY
NOTE BOOK No. 5443		

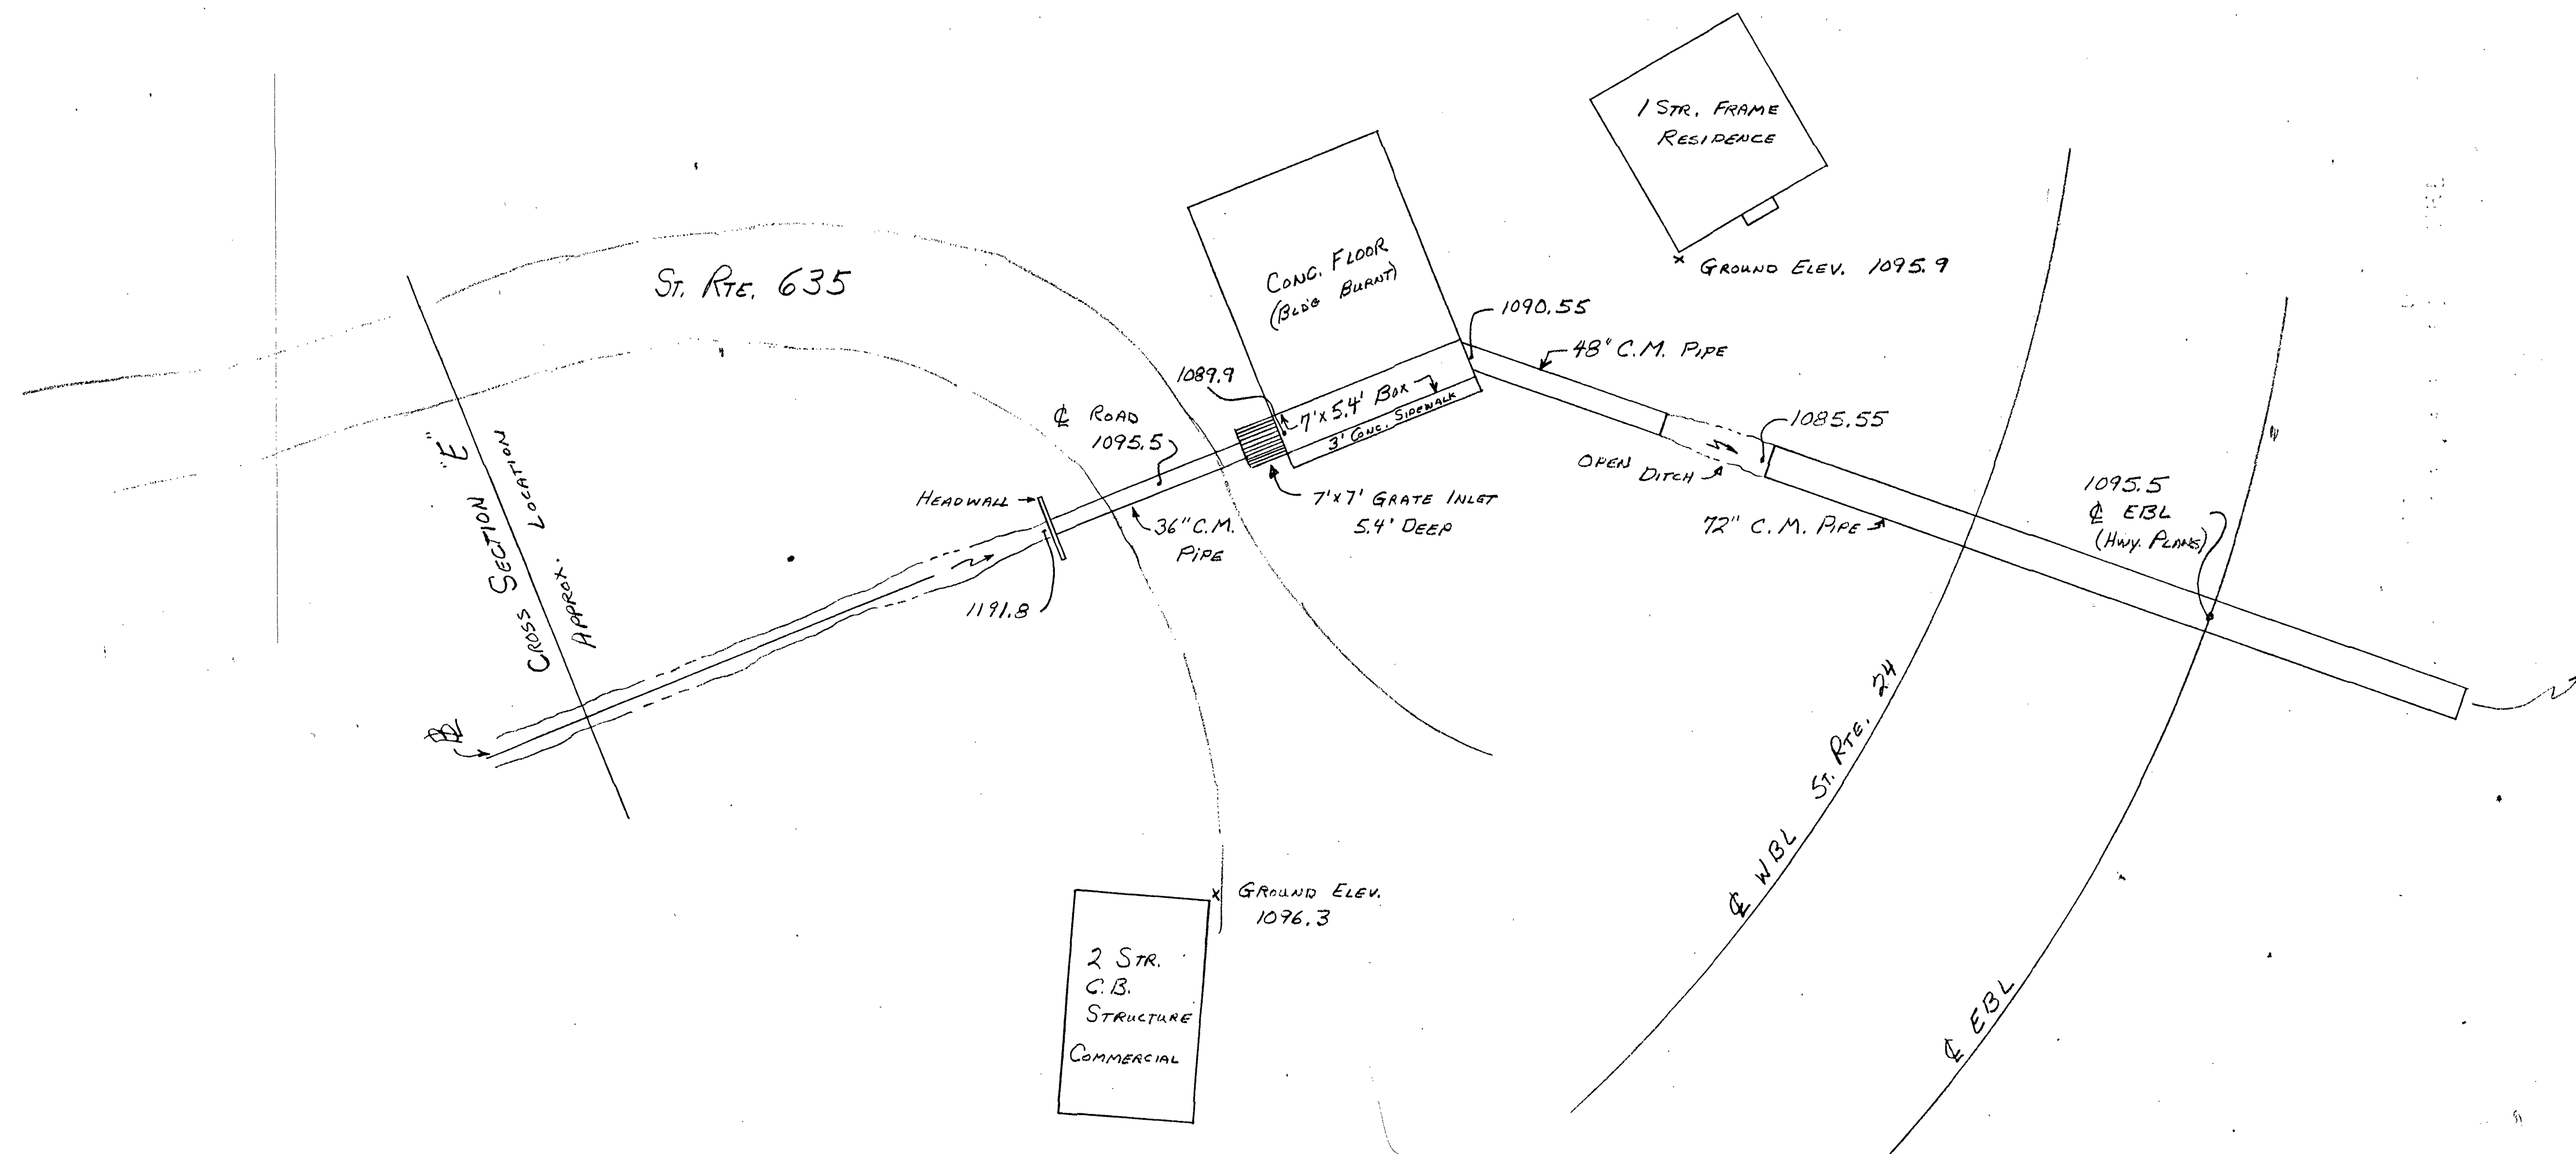

1" = 20'

FALLING CREEK FLOOD
CROSS SECTIONS
FOR
FRANK CORP. OF ENGINEERS
JULY, 1977