


SEALS

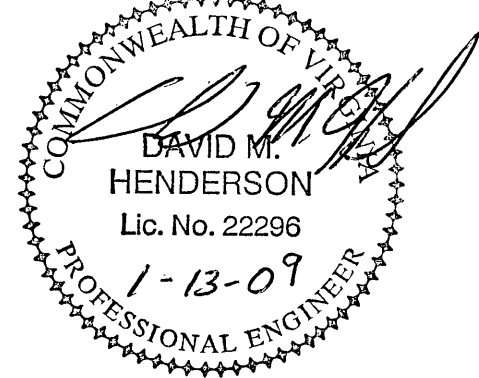

CONSULTANT





FALLING CREEK
DAM RENOVATION
WESTERN VIRGINIA
WATER AUTHORITY
BEDFORD COUNTY, VIRGINIA

REV	DATE	DESCRIPTION	APP
PROJECT NO:	61034	PROJECT PH: REGULATORY REVIEW	
ISSUE DATE:	JANUARY 12, 2009		
DESIGNED BY:	DMH	DRAWN BY:	MEW
CHECKED BY:	CGH	SUBMITTED BY:	DMH

CIVIL

PROFILE
RAW WATERLINE
200RW

CS202

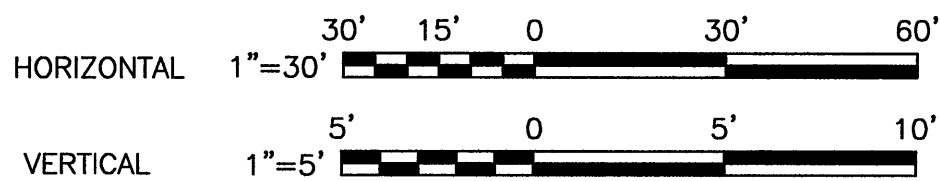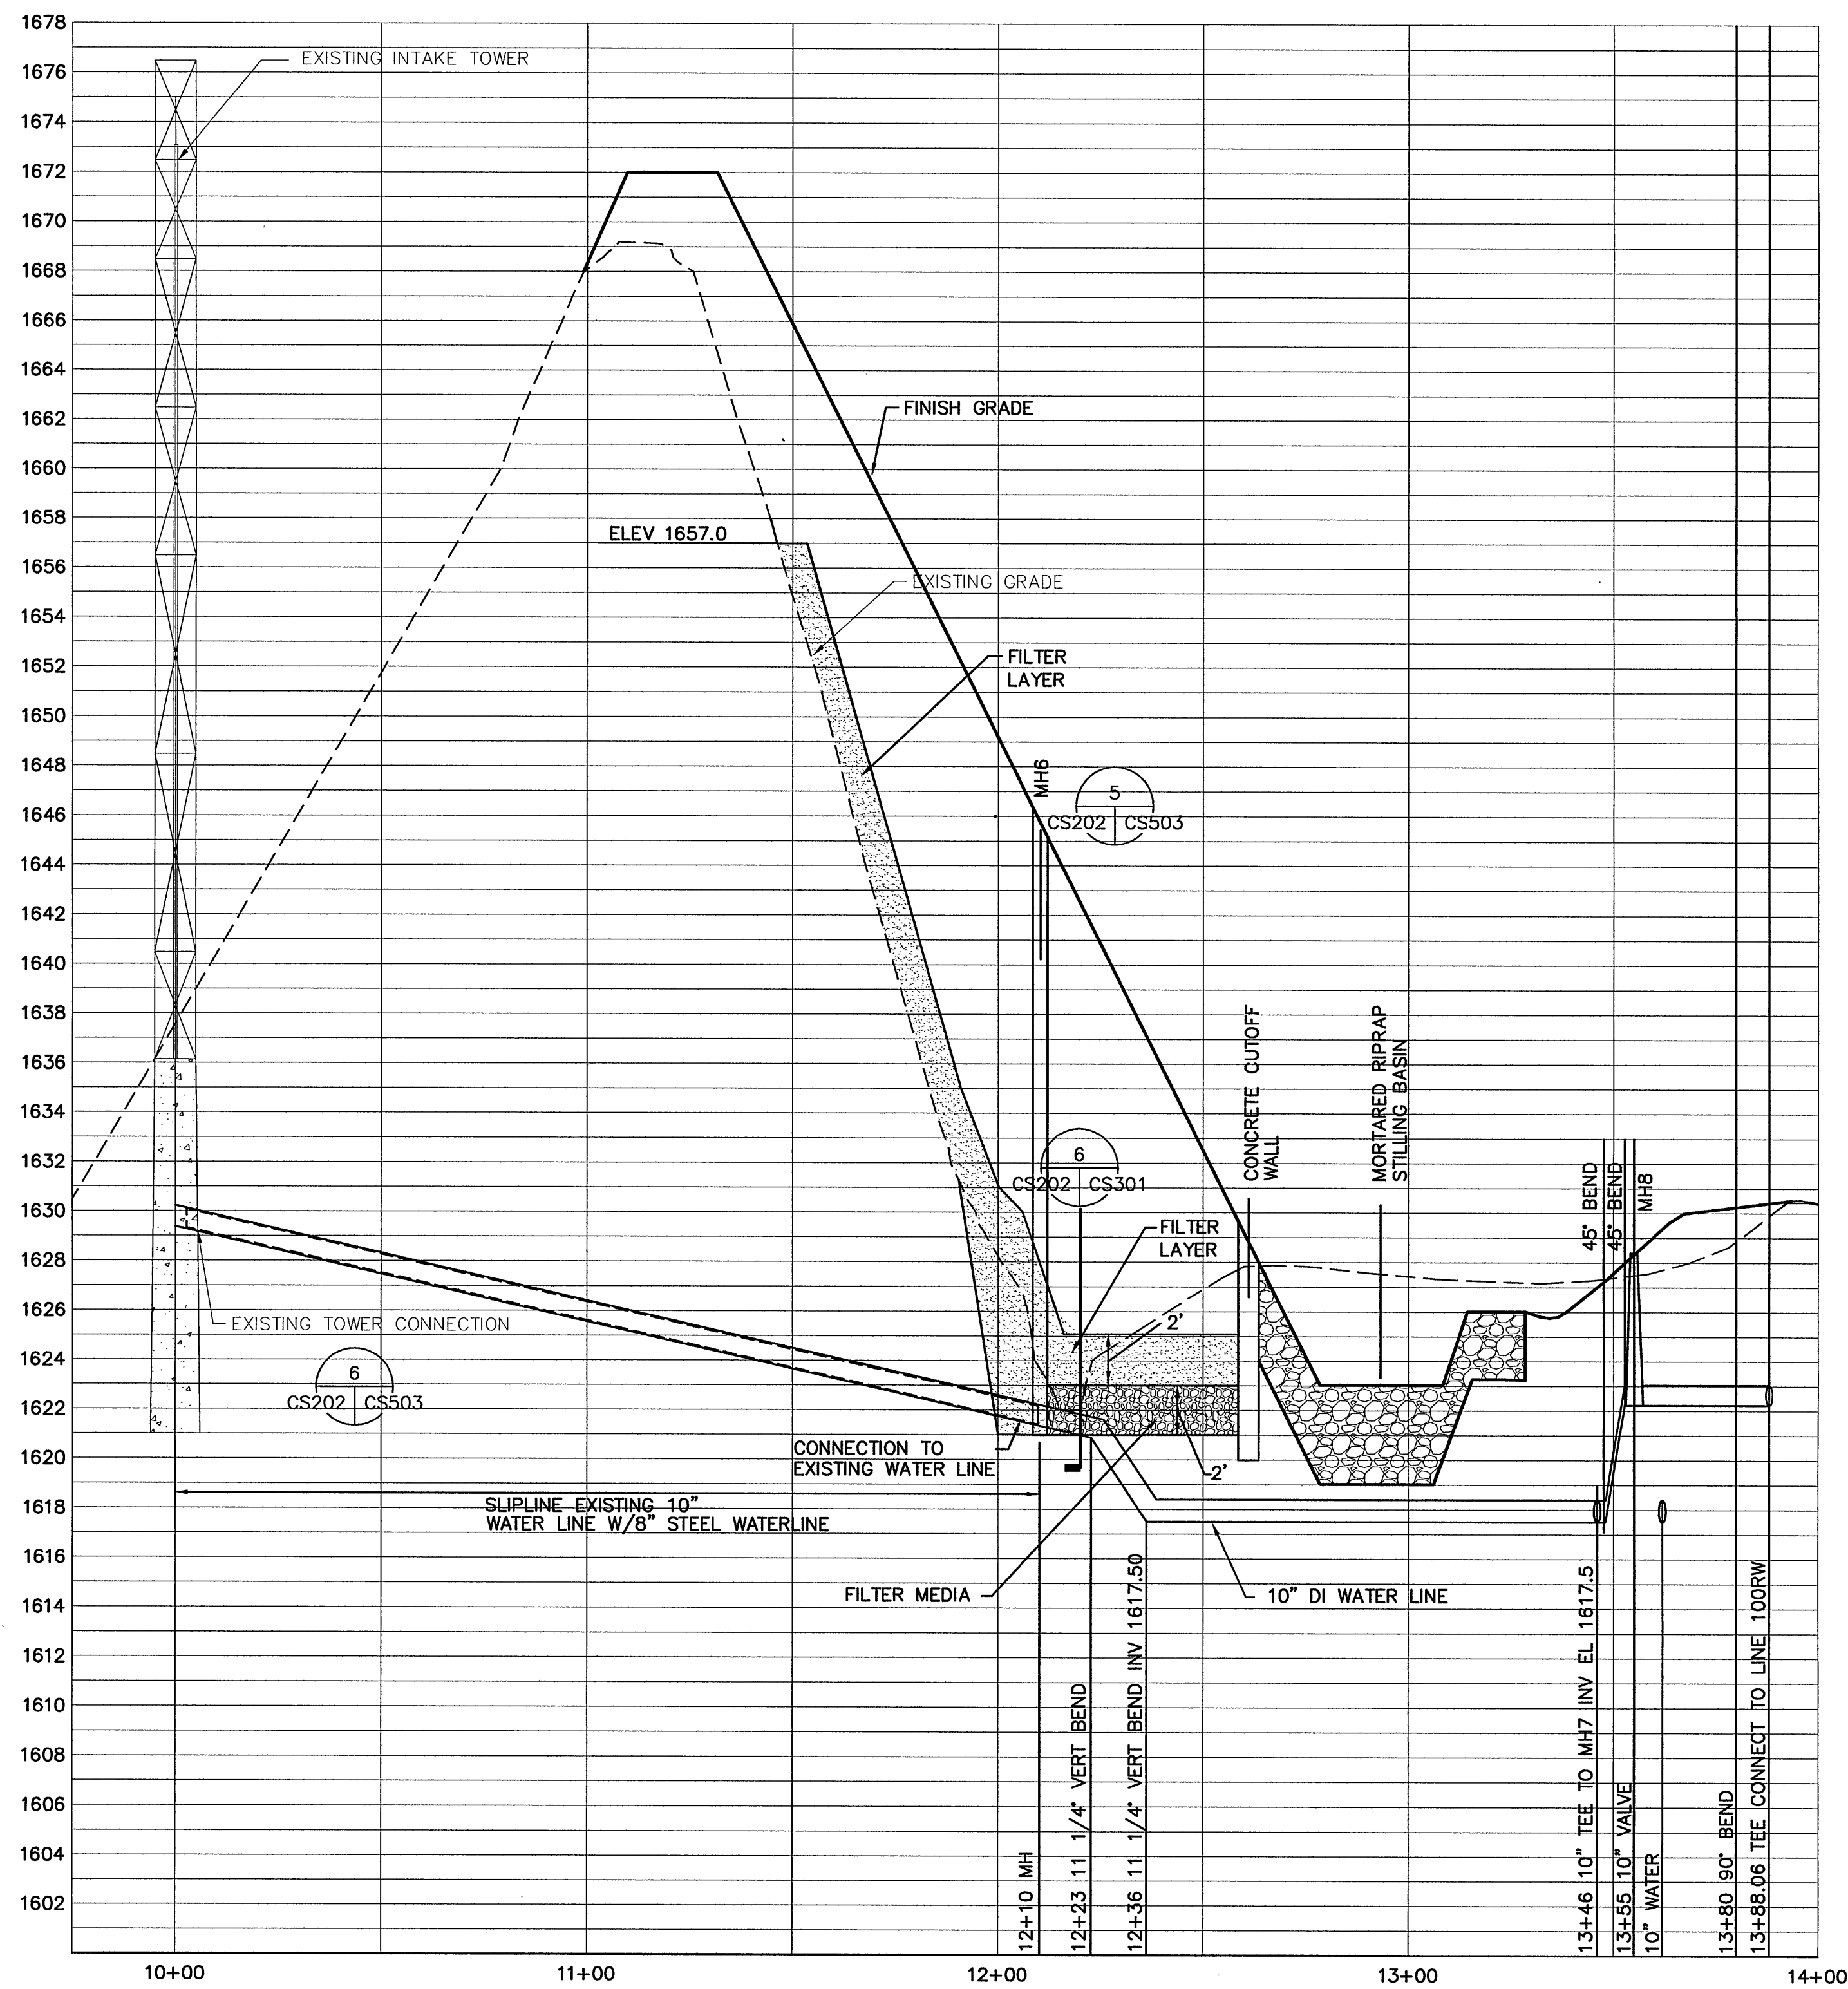

GRAPHIC SCALES