


SEALS

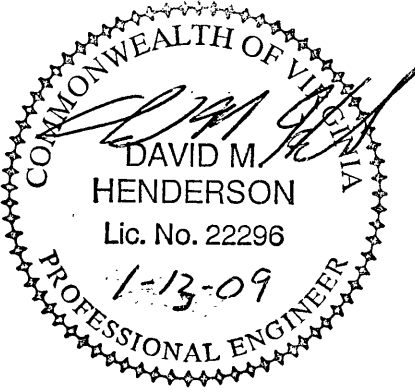

CONSULTANT



FALLING CREEK
DAM RENOVATION
WESTERN VIRGINIA
WATER AUTHORITY

BEDFORD COUNTY, VIRGINIA

REV	DATE	DESCRIPTION	APP
PROJECT NO: 61034	PROJECT PH: REGULATORY REVIEW		
ISSUE DATE: JANUARY 12, 2009			
DESIGNED BY: DMH	DRAWN BY: MEW		
CHECKED BY: CGH	SUBMITTED BY: DMH		



CIVIL

EXISTING CONDITIONS
AND
DEMOLITION PLAN

CS101

NOTES THIS SHEET:

1. LIMIT OF WORK MAY BE EXTENDED IF NECESSARY TO OBTAIN SUITABLE EMBANKMENT FILL MATERIAL COORDINATE WITH OWNER'S REPRESENTATIVE.
2. SOIL BORINGS AND TEST PITS ARE CONTAINED IN THE PROJECT MANUAL. SOIL BORINGS AND TEST PITS HAVE BEEN PROVIDED FOR INFORMATION AND INDICATE MATERIALS ENCOUNTERED AT BORING AND PIT LOCATIONS ONLY. NOTHING ON DRAWINGS OR IN THE SPECIFICATIONS SHALL BE TAKEN AS GUARANTEE THAT OTHER MATERIALS MAY NOT BE ENCOUNTERED ON THE PROPORTIONS THAT OTHER MATERIALS WILL NOT VARY FROM PROPORTIONS INDICATED.
3. COMPLETELY REMOVE STRUCTURES AND PIPES INDICATED TO BE ABANDONED FROM AREAS THAT RECEIVE EMBANKMENT FILL. COORDINATE WATER OUTAGE WITH OWNER IN ADVANCE.

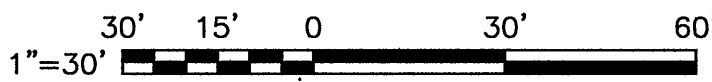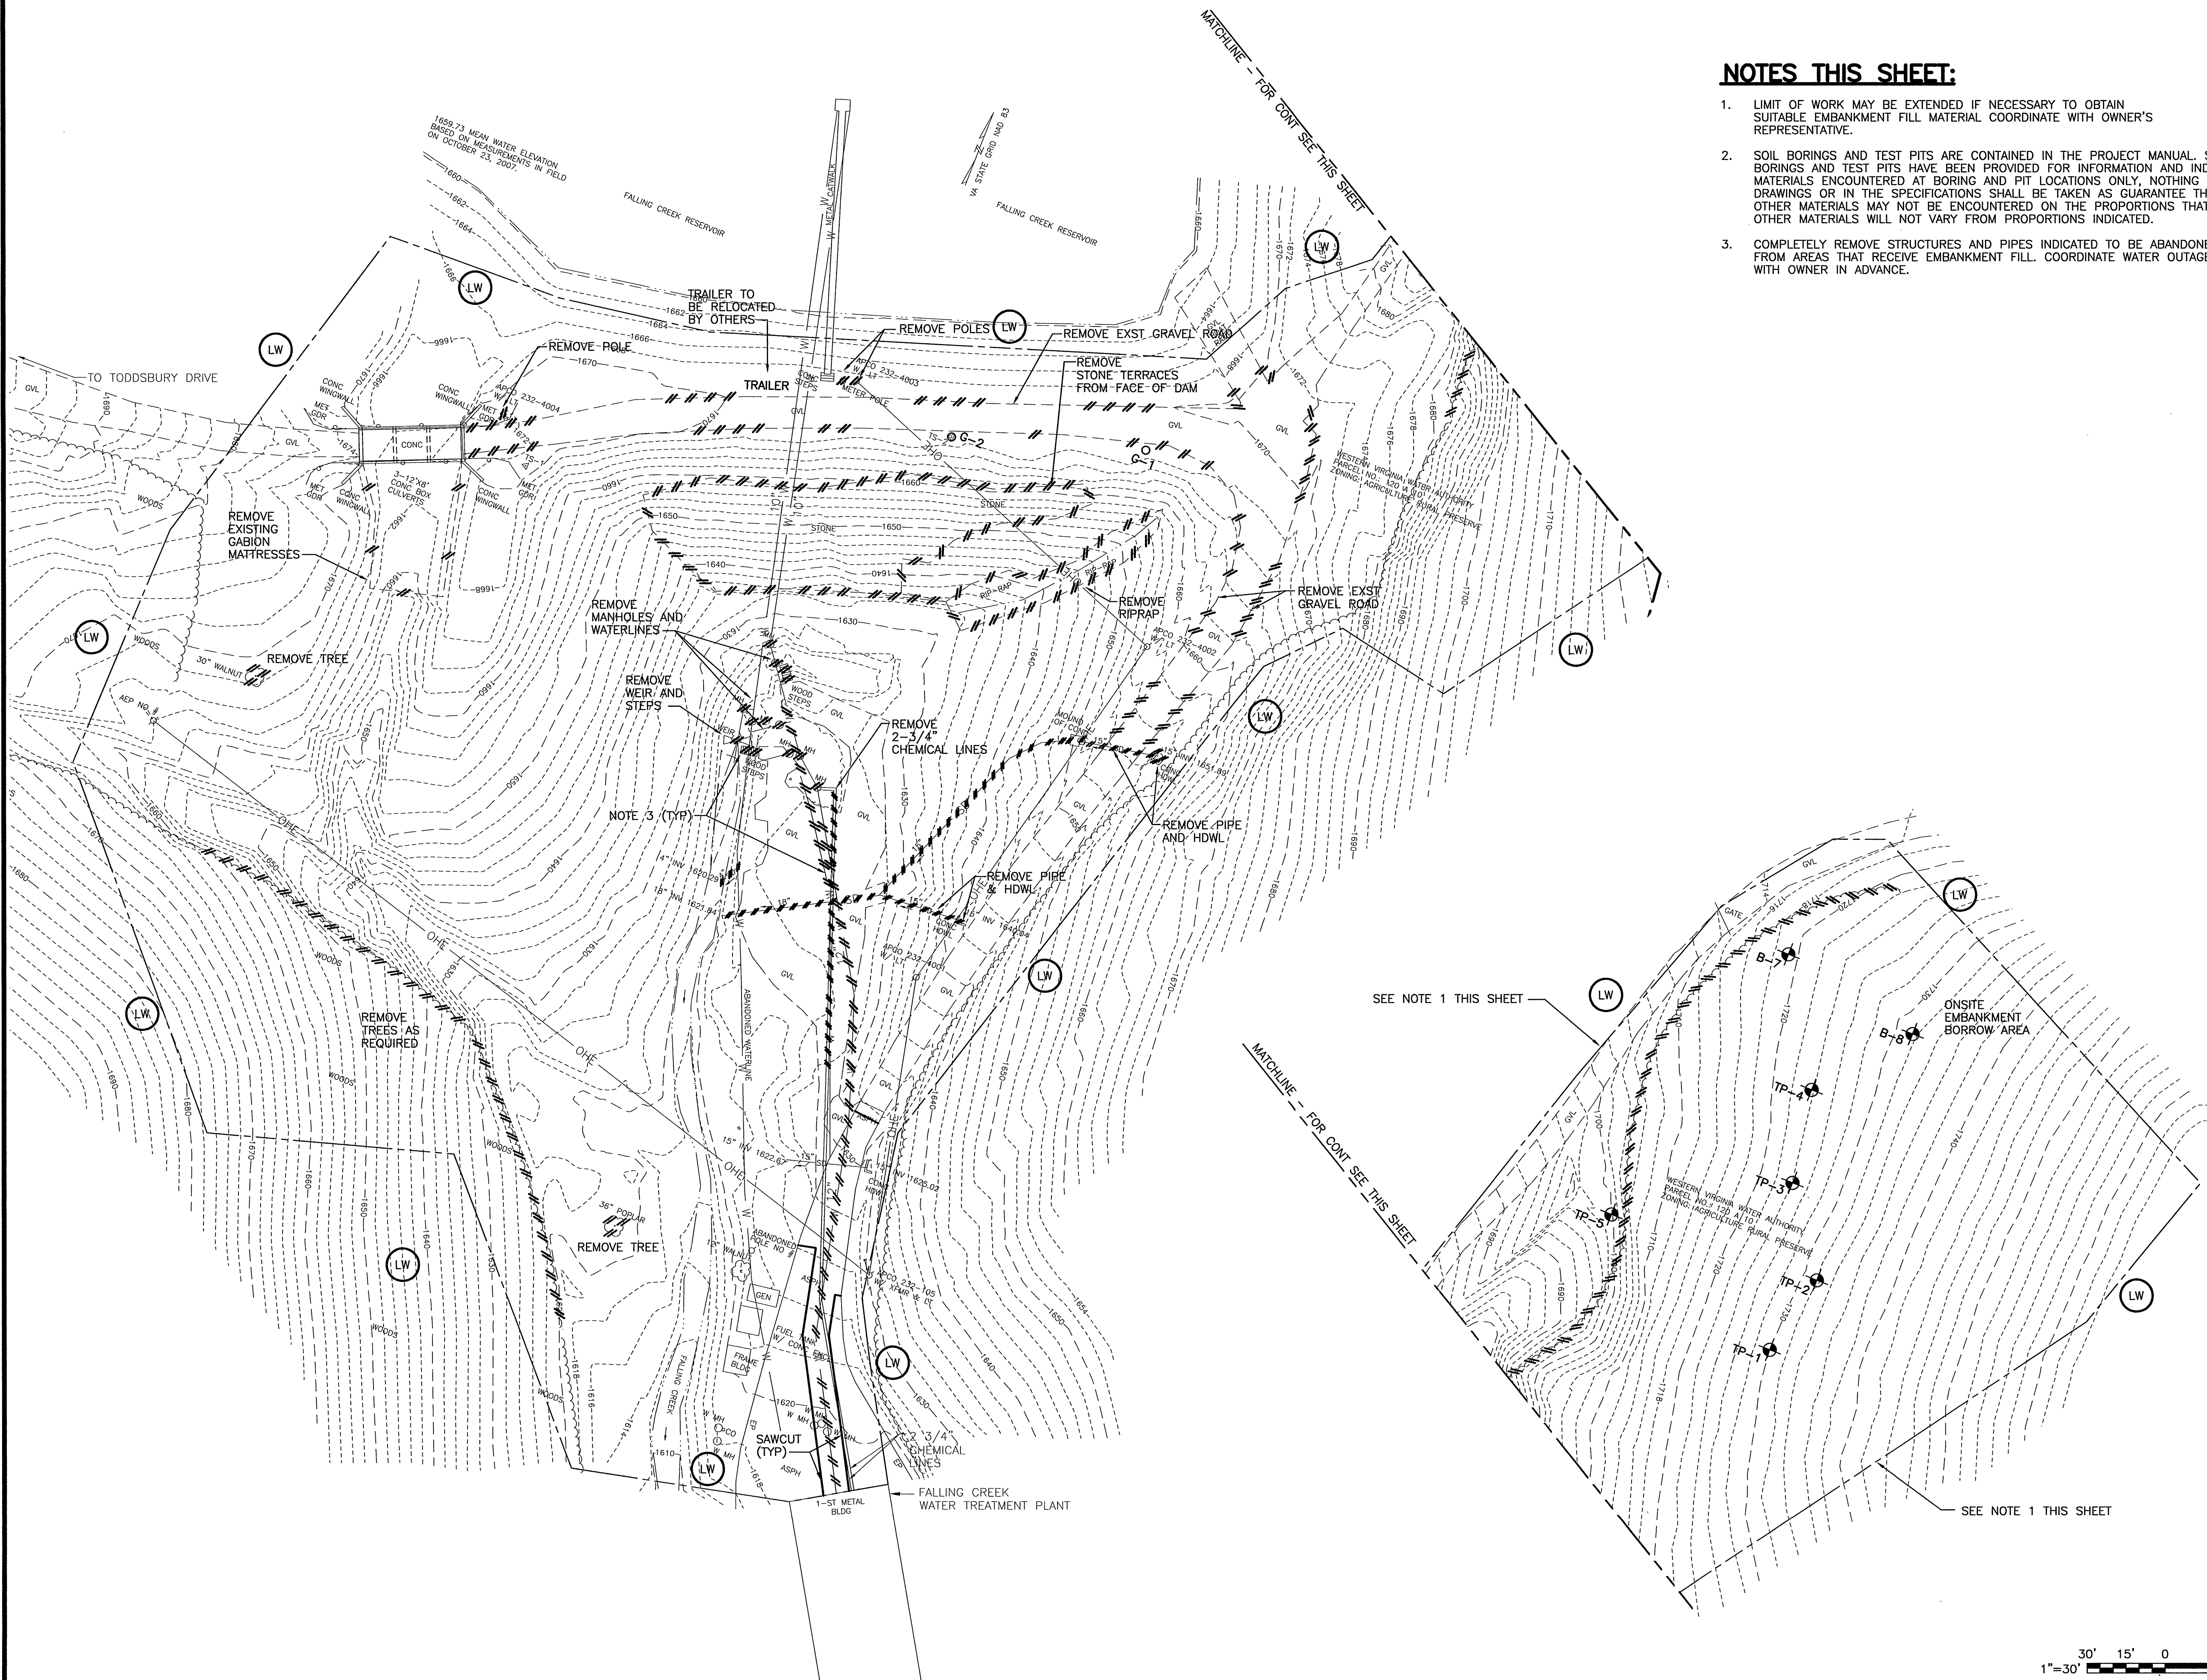

GRAPHIC SCALES