

COMMONWEALTH OF VIRGINIA
Milton H. Cobbs
 MILTON H. COBBS
 Lic. No. 27915
 1/12/2009
 PROFESSIONAL ENGINEER




WESTERN VIRGINIA
WATER AUTHORITY

BEDFORD COUNTY, VIRGINIA


[illegible]

ELECTRICAL SITE DEMOLITION PLAN

M:\PROJECTS\60000SERIES\61034\CADD\DWG\JR8ESD_0101.DWG 61034 01/12/2009 10:50:21 LYNCH, RONNIE
RF: jr8c_exsp00,!!jr8e_dxp00!!,jr8c_dxp00,jr8_nxbrdr IMG: NONE

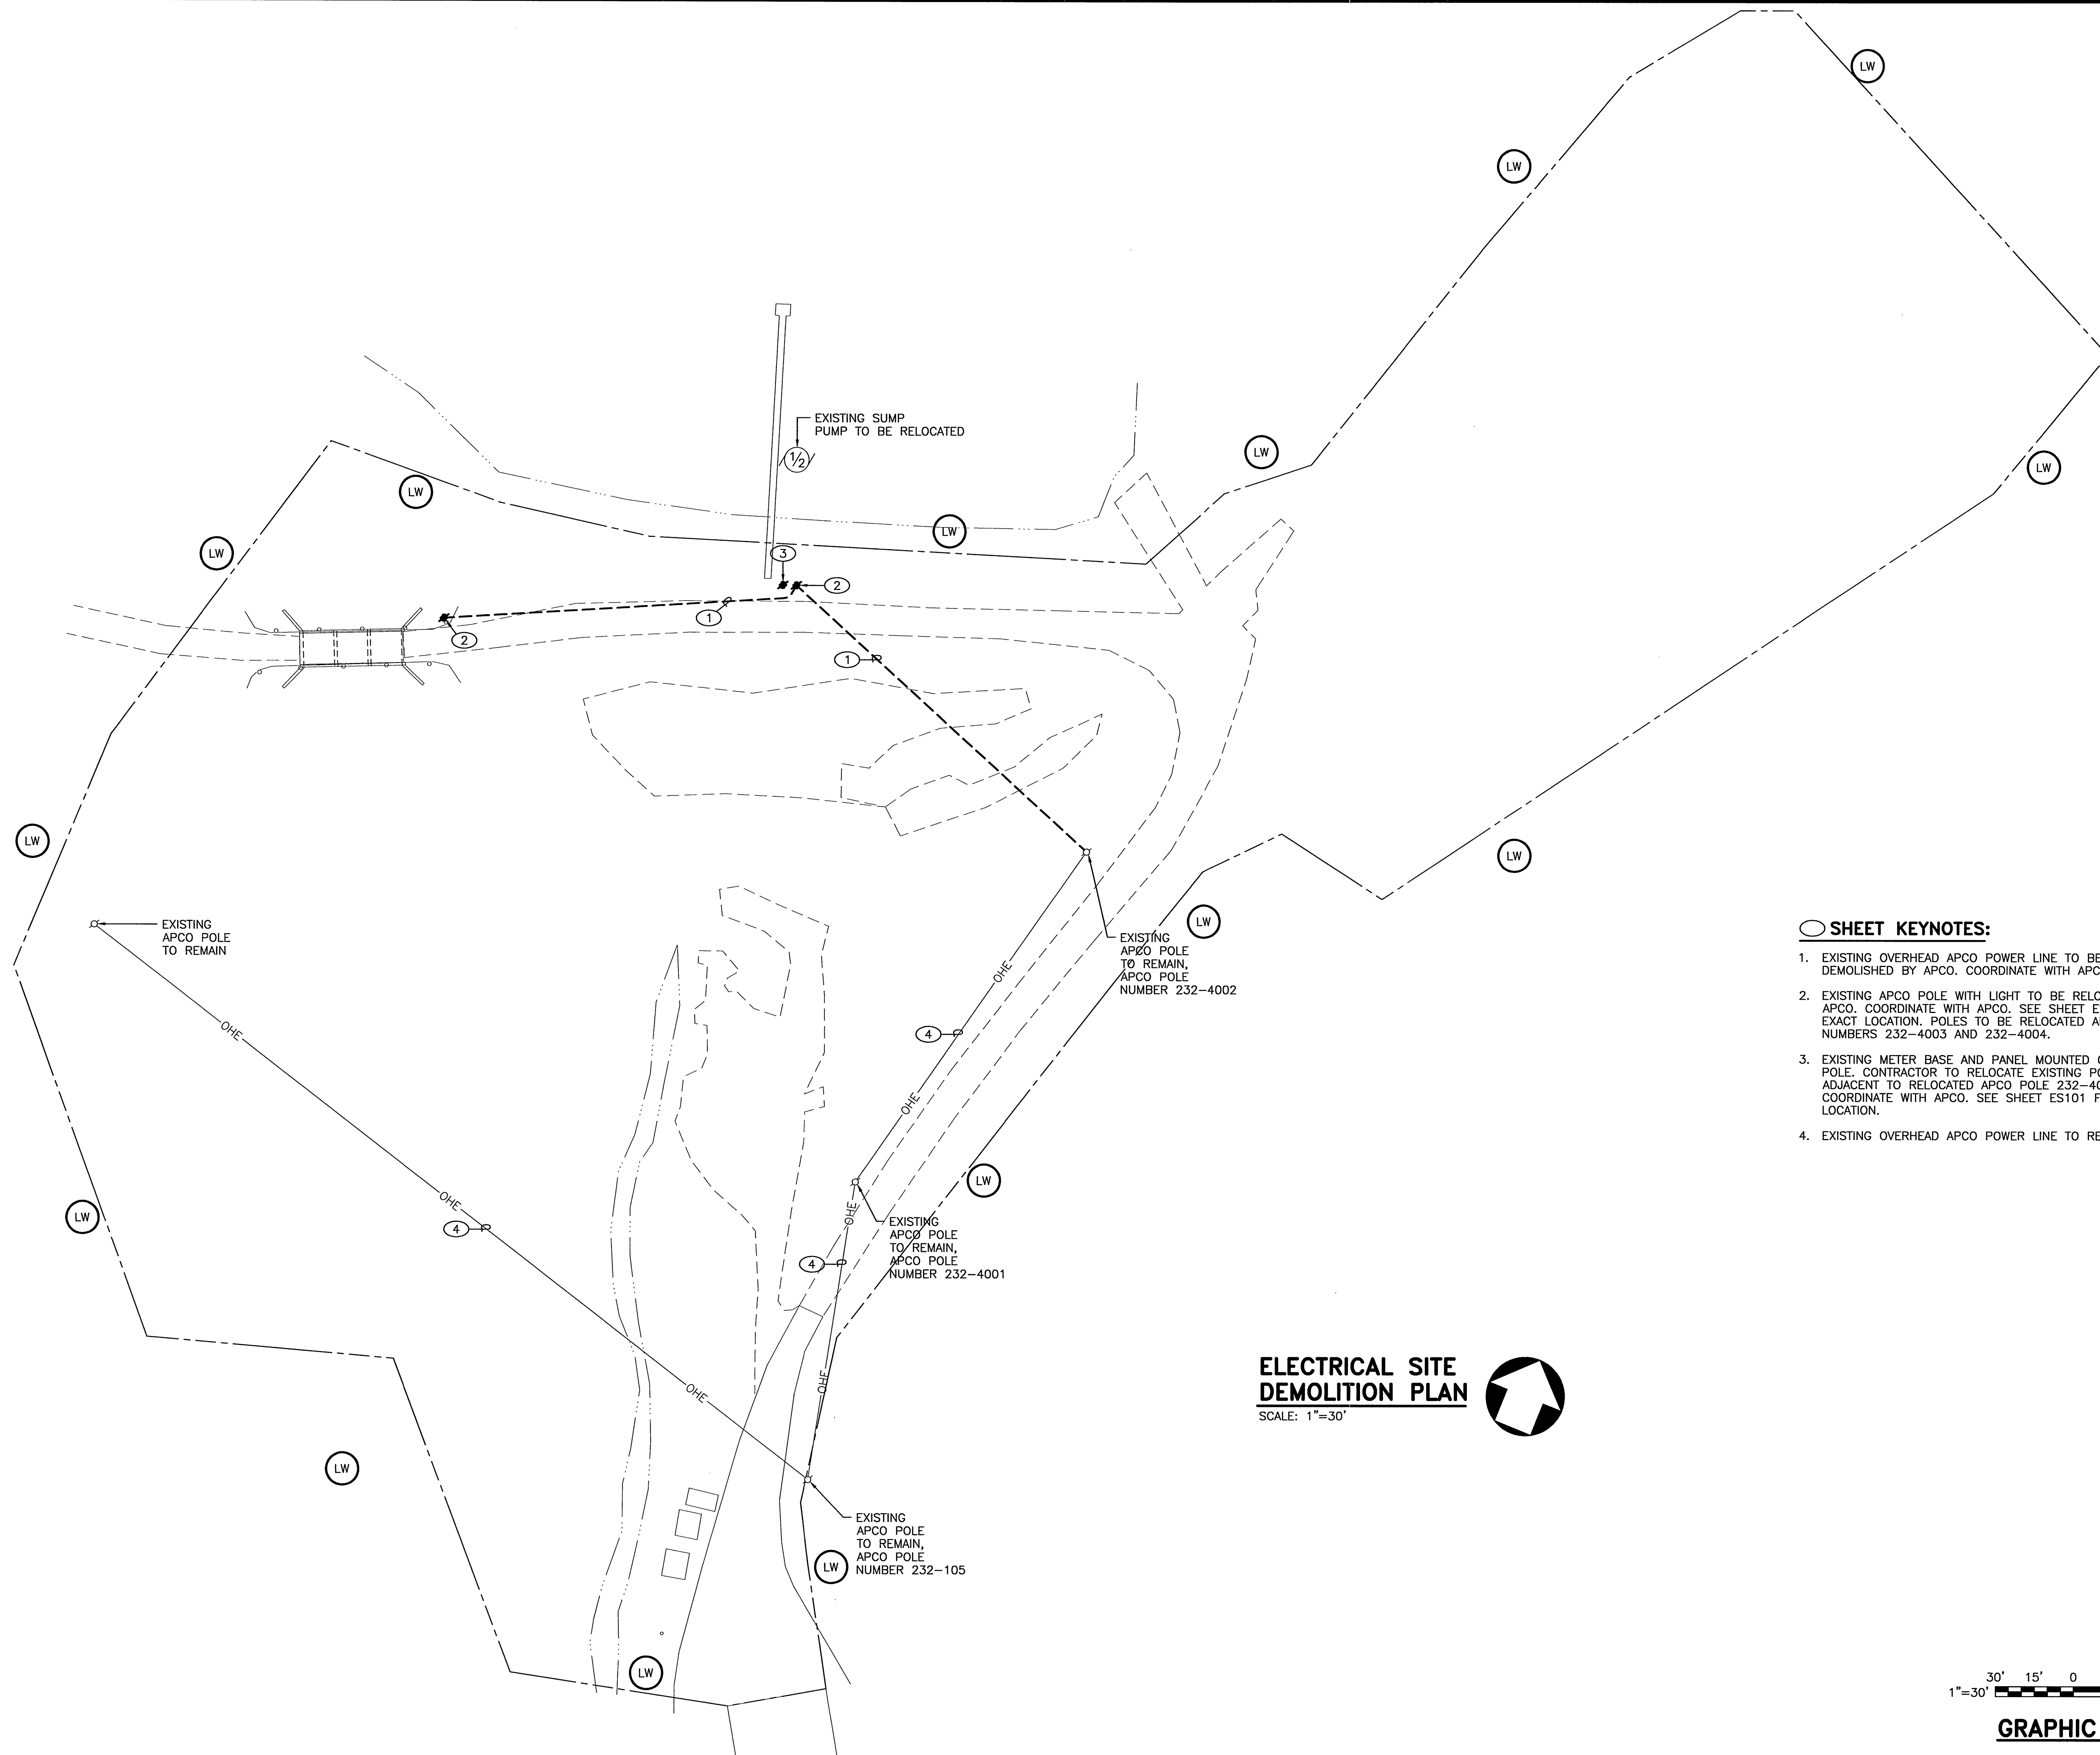

SCALE: 1"=30'

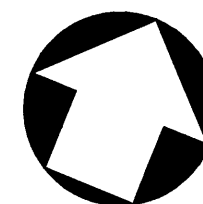

1"=30'

GRAPHIC SCALES