


cut
7.

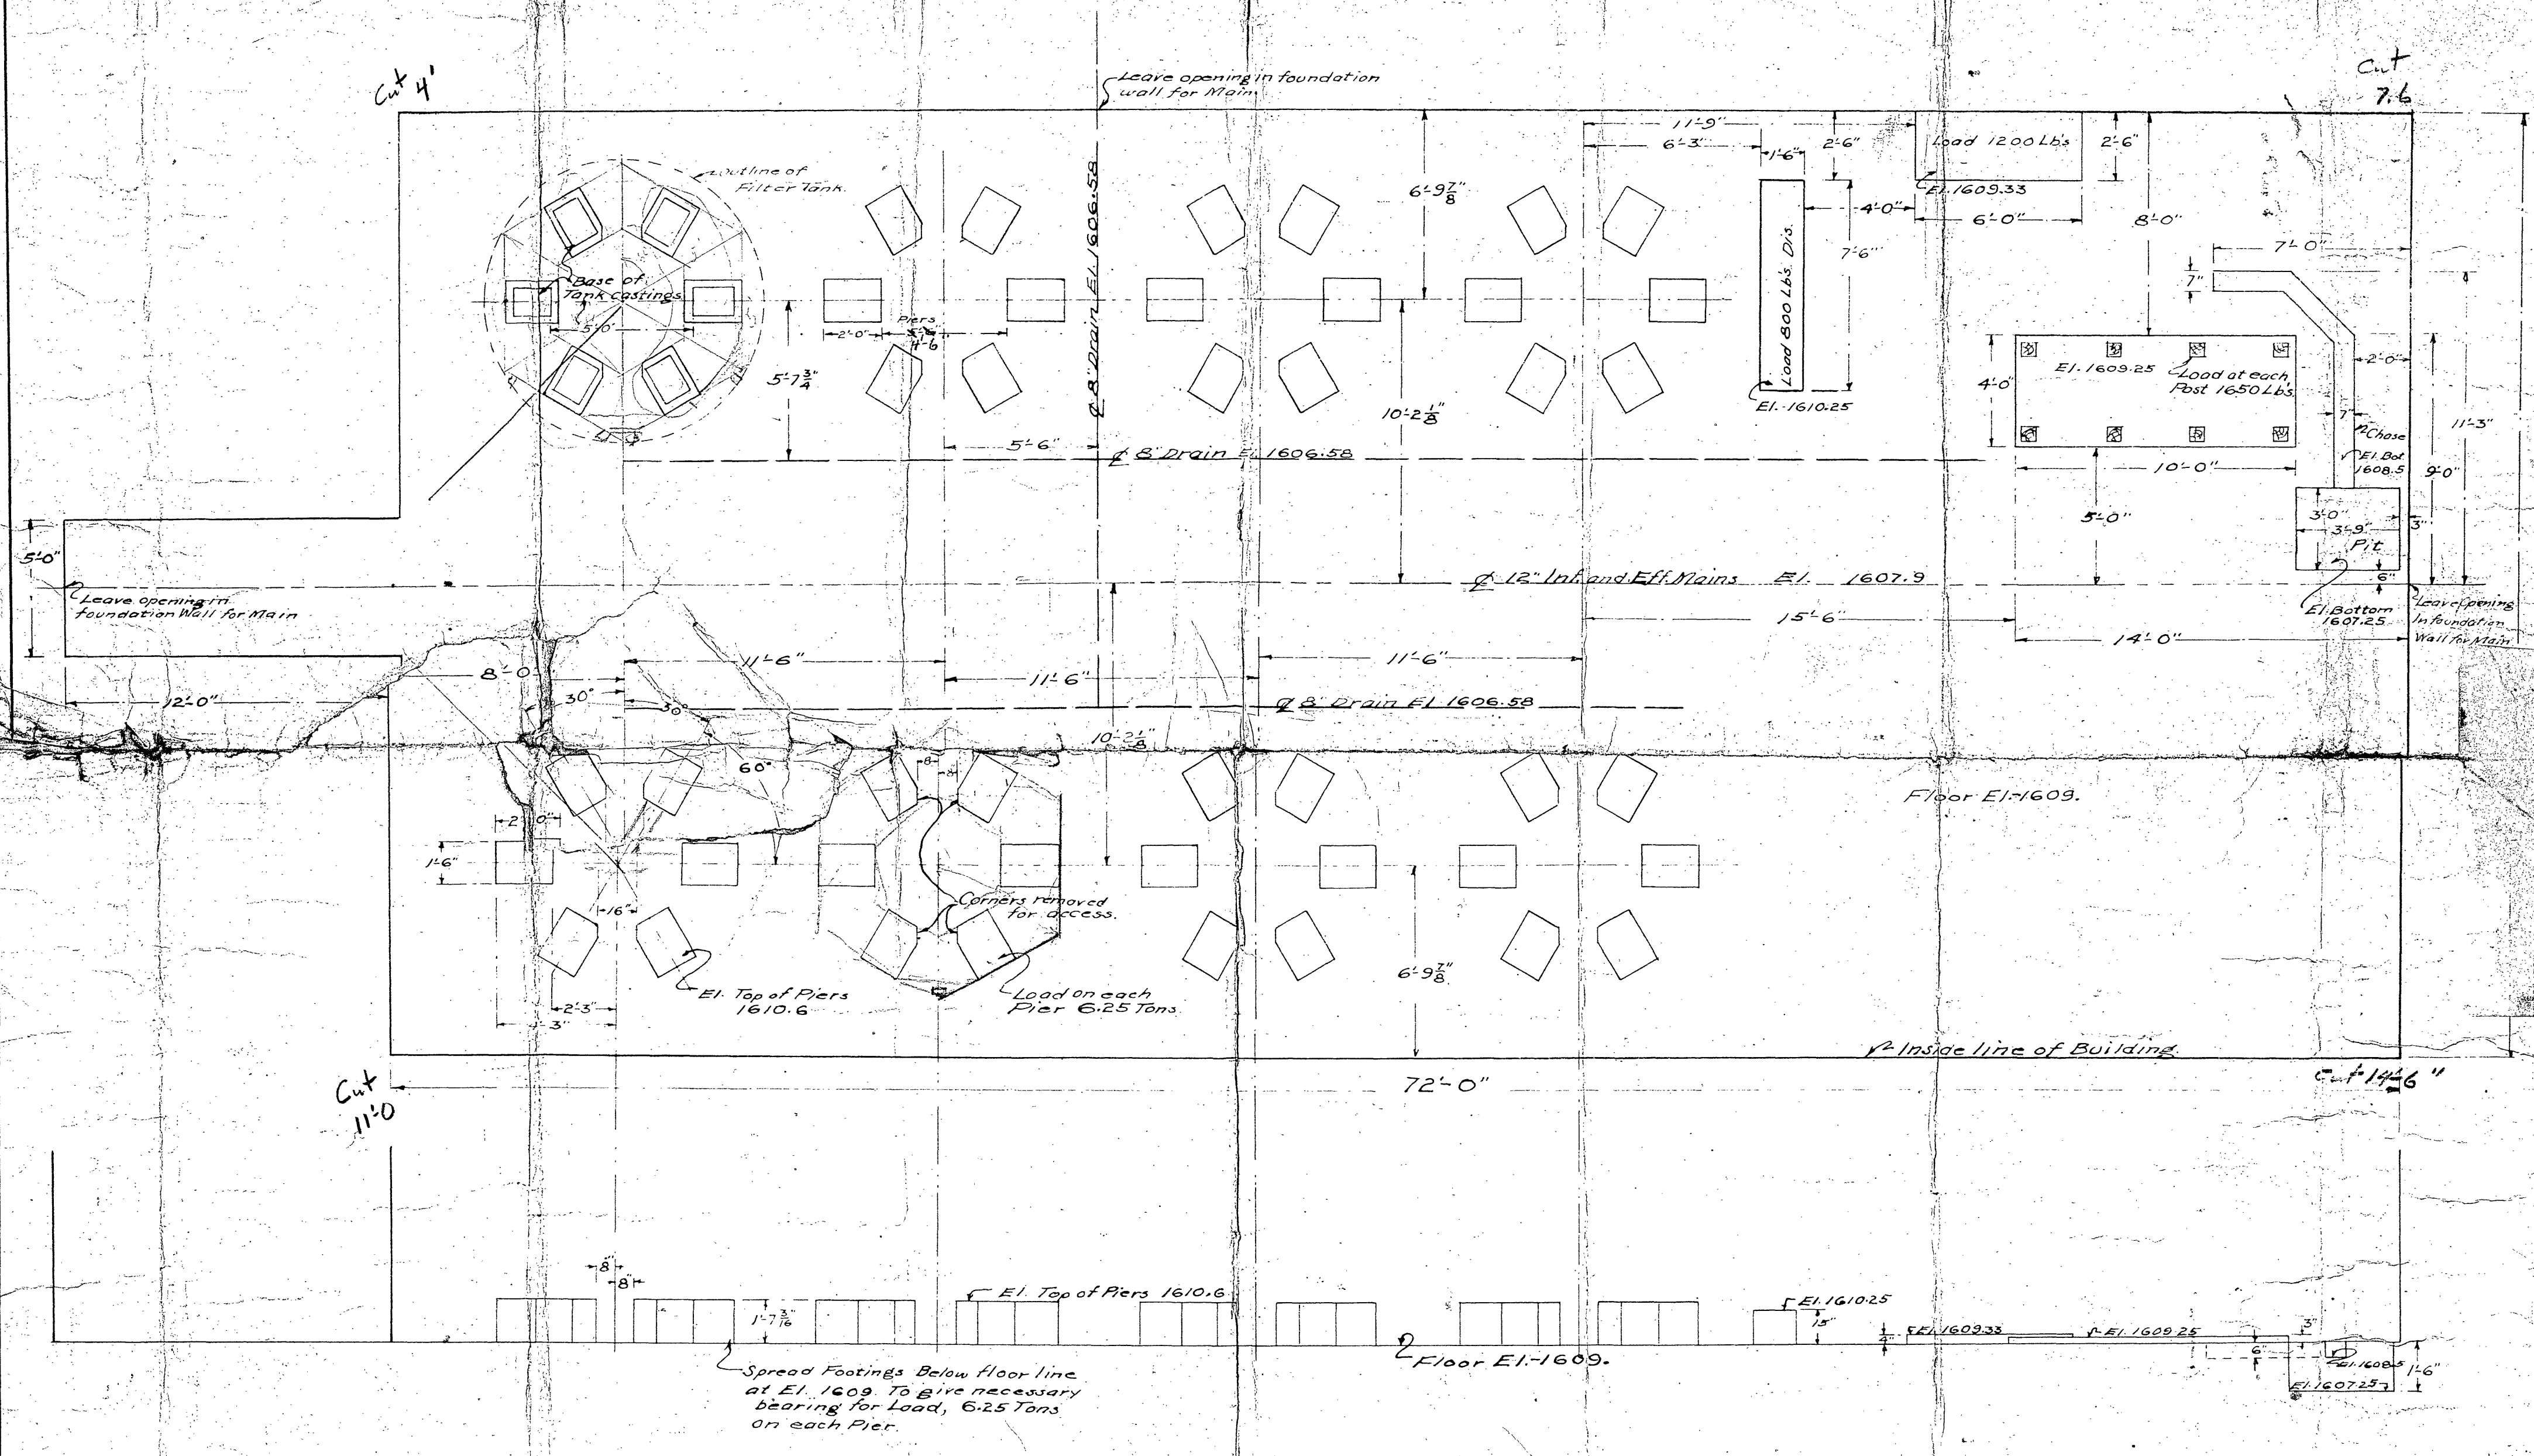

F3-D6-52
86
Falling Creek

REVISED.	FOUNDATIONS FOR FILTER PLANT
	ROANOKE WATER WORKS CO.
	JAMES E. WILLIAMSON. NEW YORK.
	DATE 6-4-27 SCALE $\frac{1}{4} = 1'$
	DRAWER No. 15 DRAWING No. X-25-4