


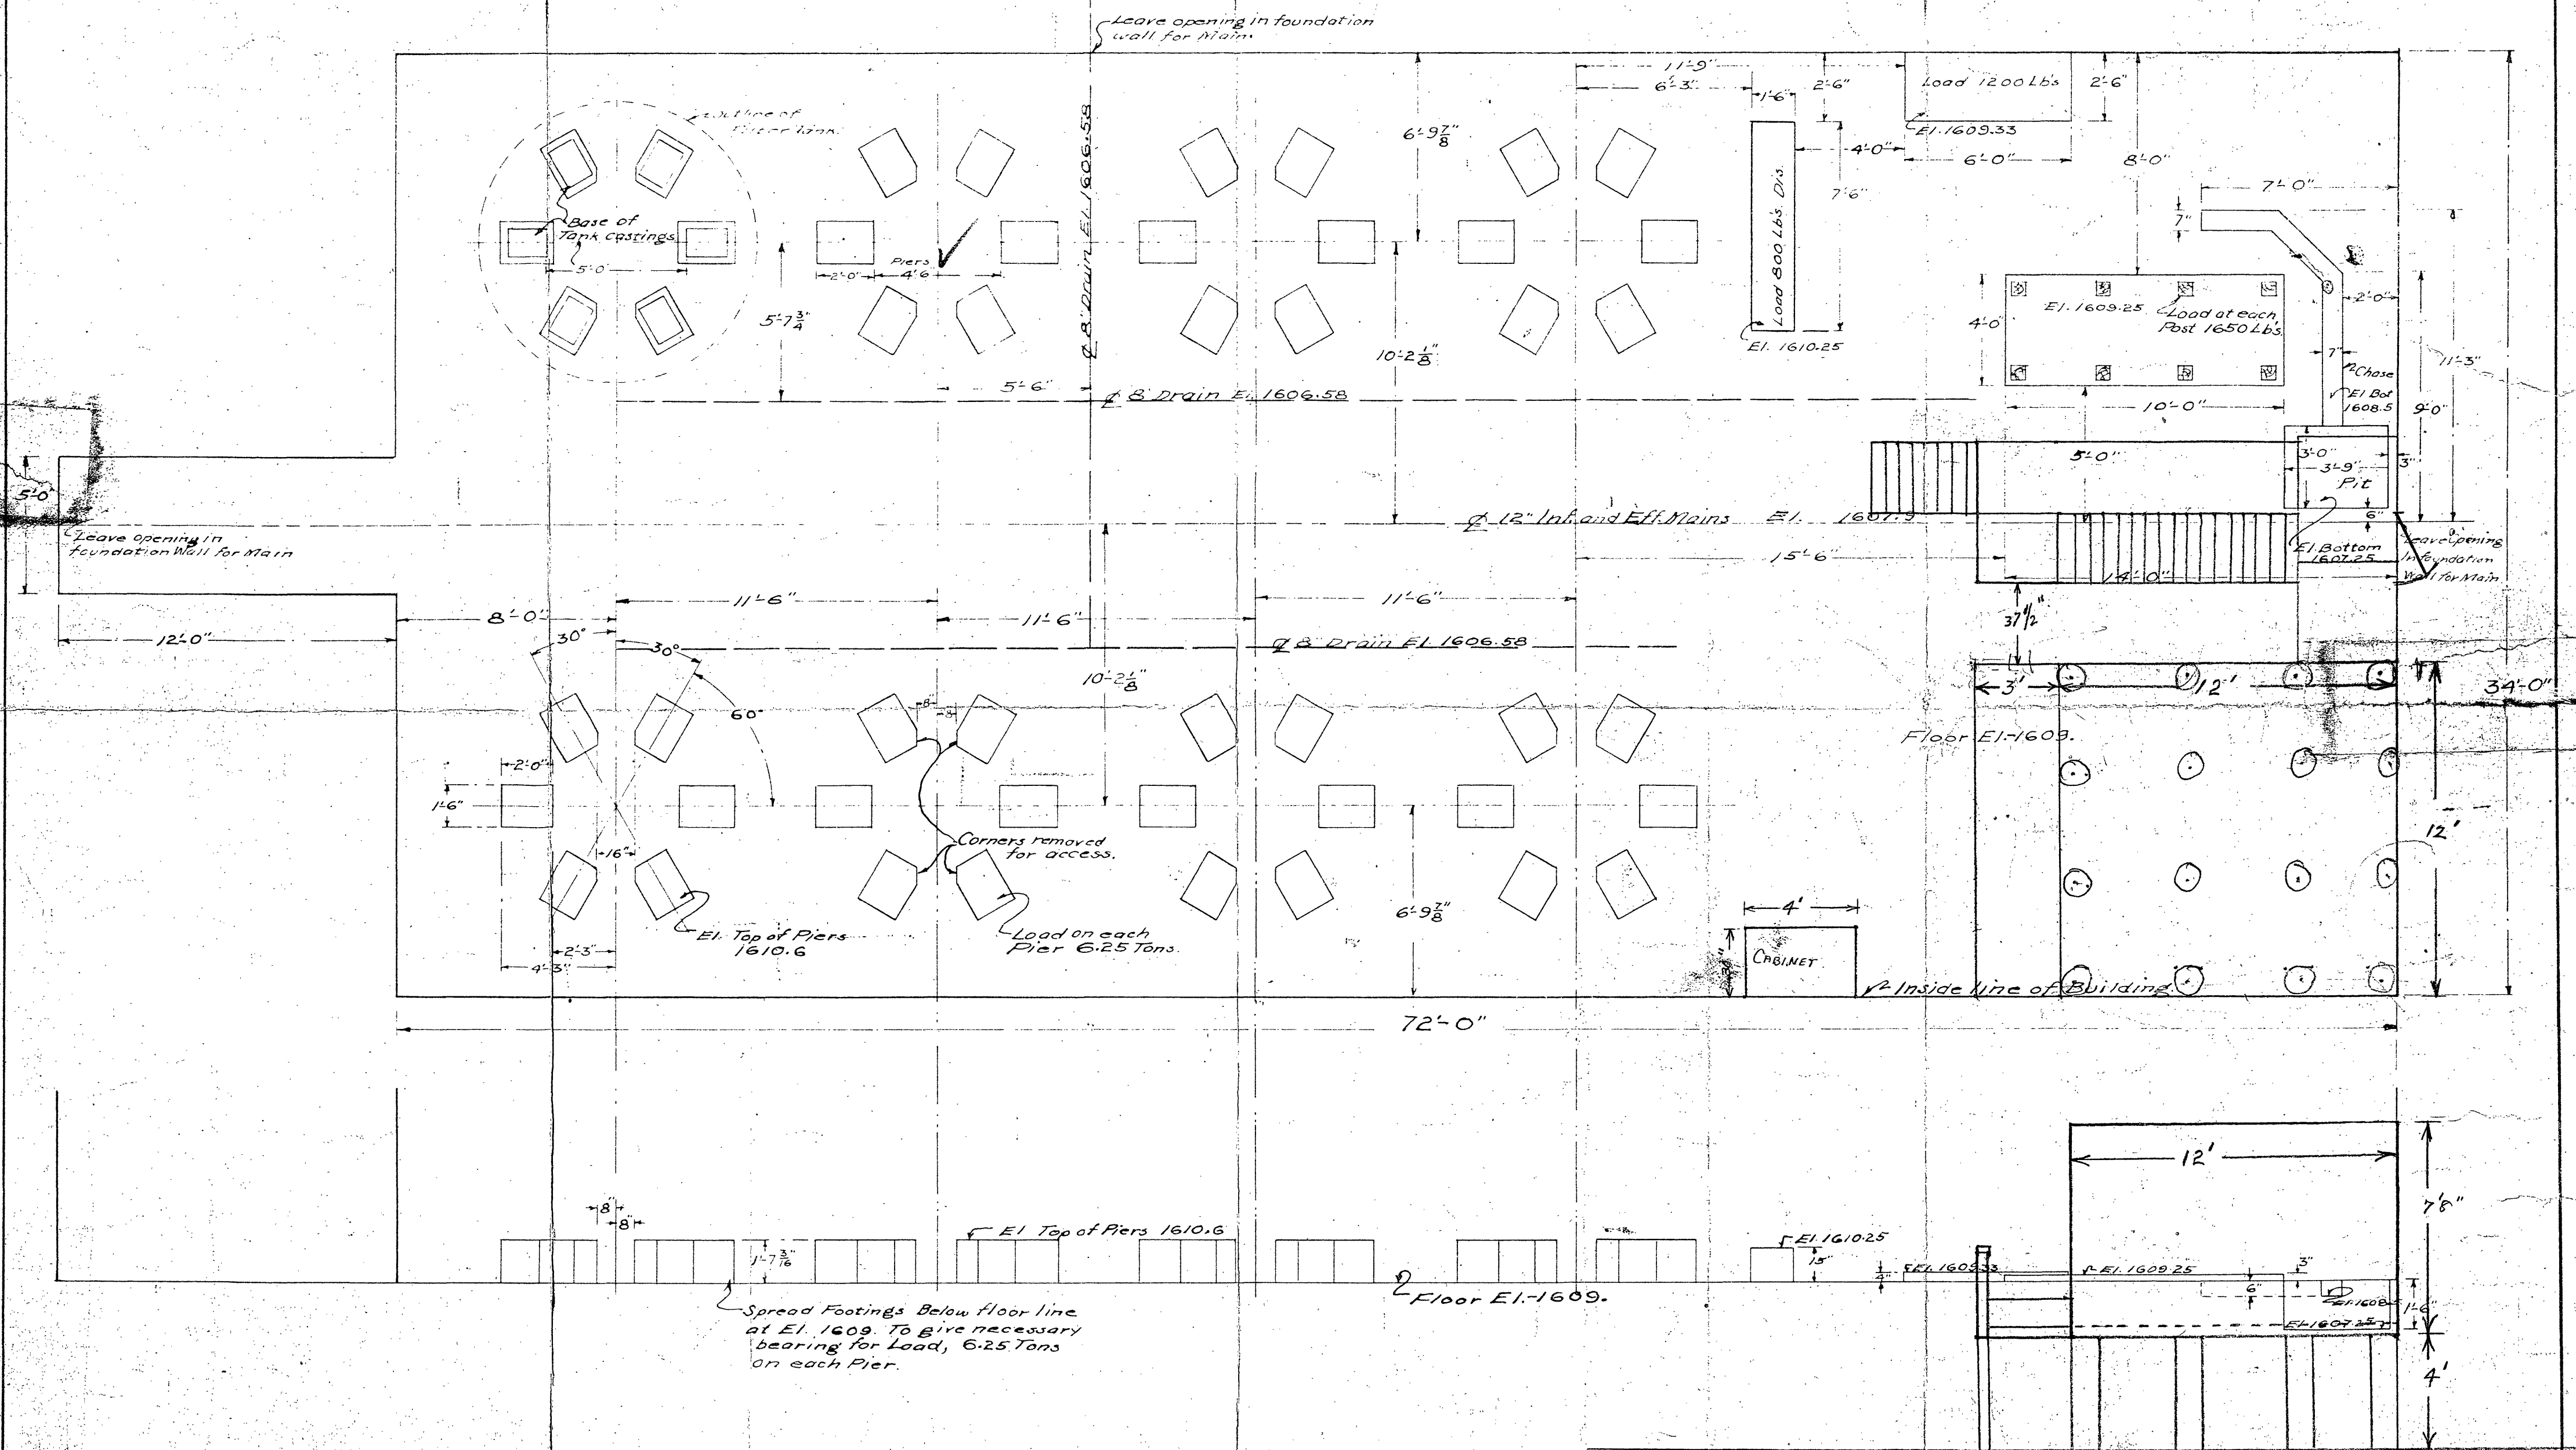

F3-46-53
86
Falling Creek

REVISED 6-11-27	FOUNDATIONS FOR FILTER PLANT ROANOKE WATER WORKS CO.
JAMES E. WILLIAMSON	NEW YORK.
DATE 6-4-27	SCALE $\frac{1}{4}" = 1'$
DRAWN No. 15	DRAWING No. X-25-4