
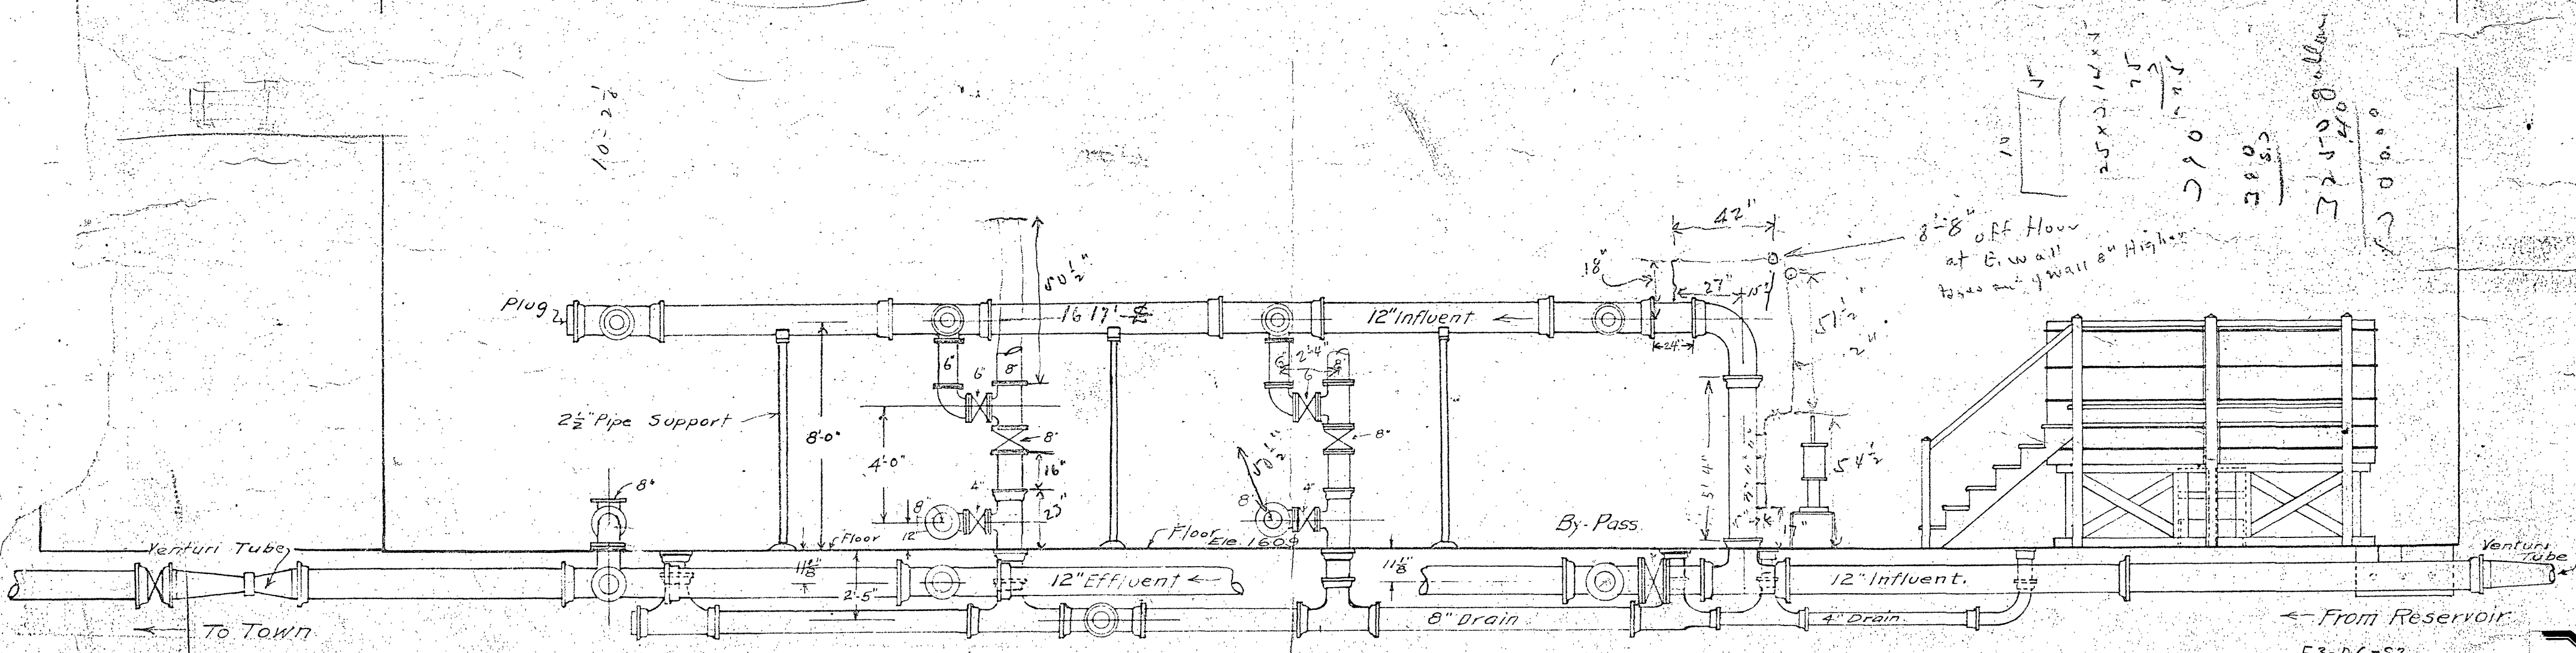


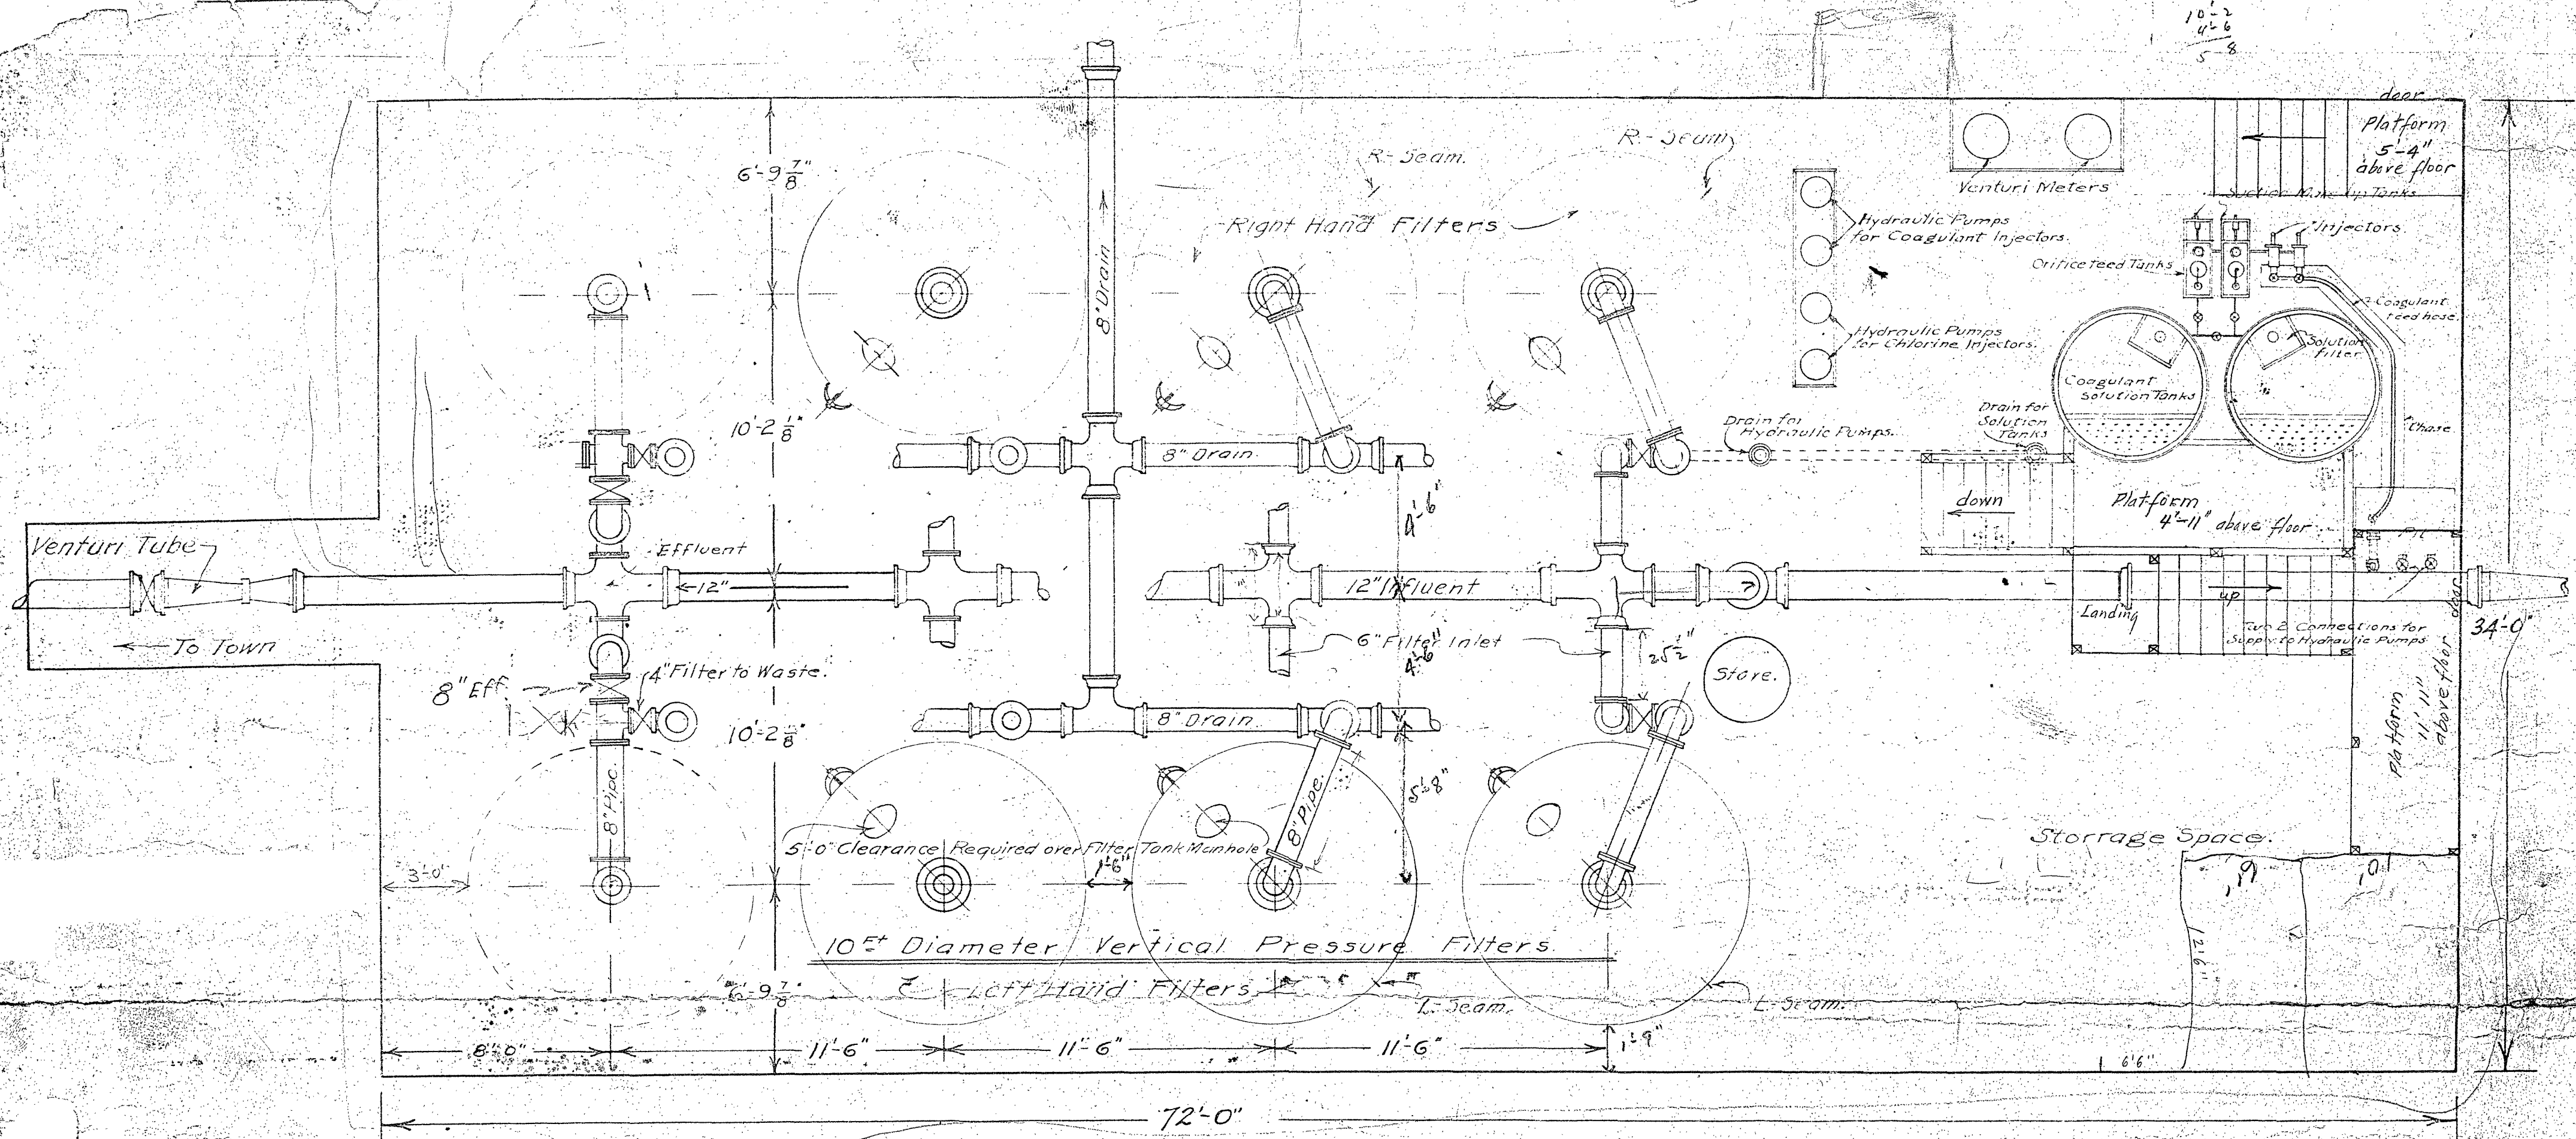

10'-2
4'-6
5'-8

10'-2
25'-2, 14'-1
75
290
380
325-50.8 gallon
325-50.8
325-50.8

REVISED	6-3-27	6-23-27
PRESSURE FILTER PLANT		
FOR ROANOKE WATERWORKS CO.		
J. L. LAMSON	NEW YORK	
D. 27	SCALE 1/4" = 1'	
D. 27	DRAWING NO.	

APPROVED BY _____
DATE _____