


6' V
10' H

CROSS SECTION PAPER 10 X 10 - 1 INCH

CROSS SECTION PAPER 10 X 10 - 1 INCH

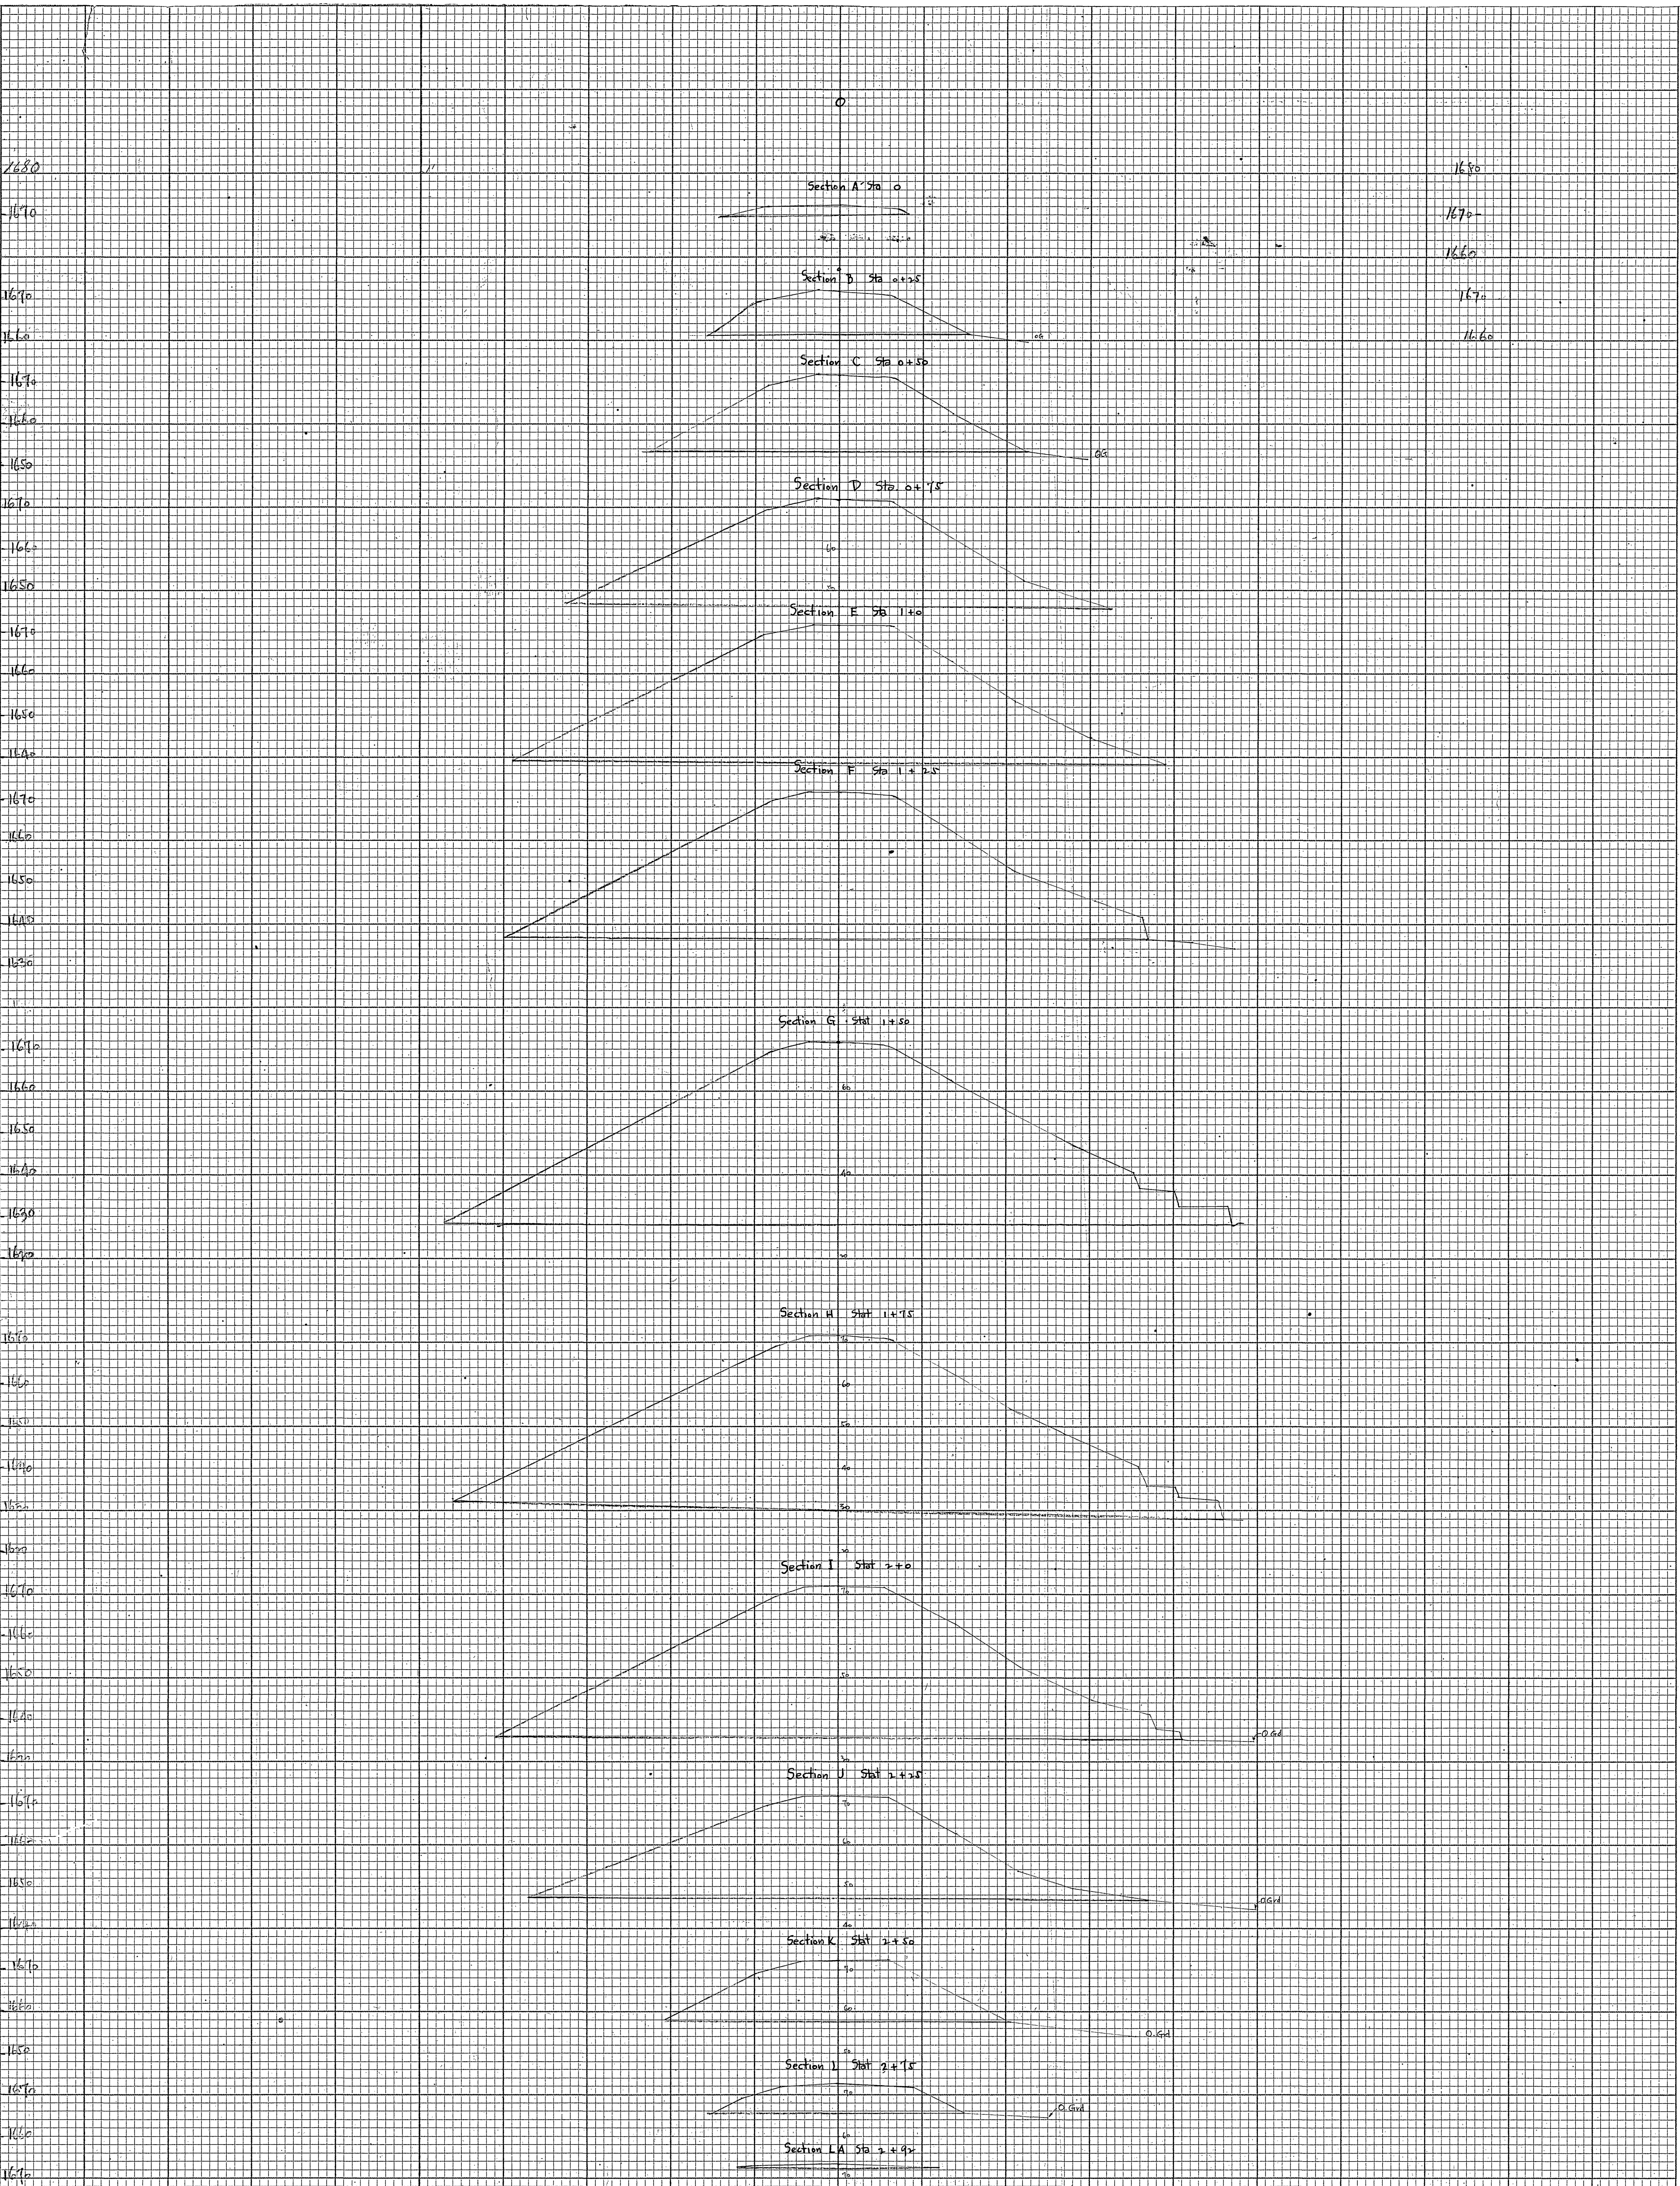

Cross Sections of
Falling Creek Dam
Scale Vertical 1"=20'
Horizontal 1"=20' Apr. 26-1934