


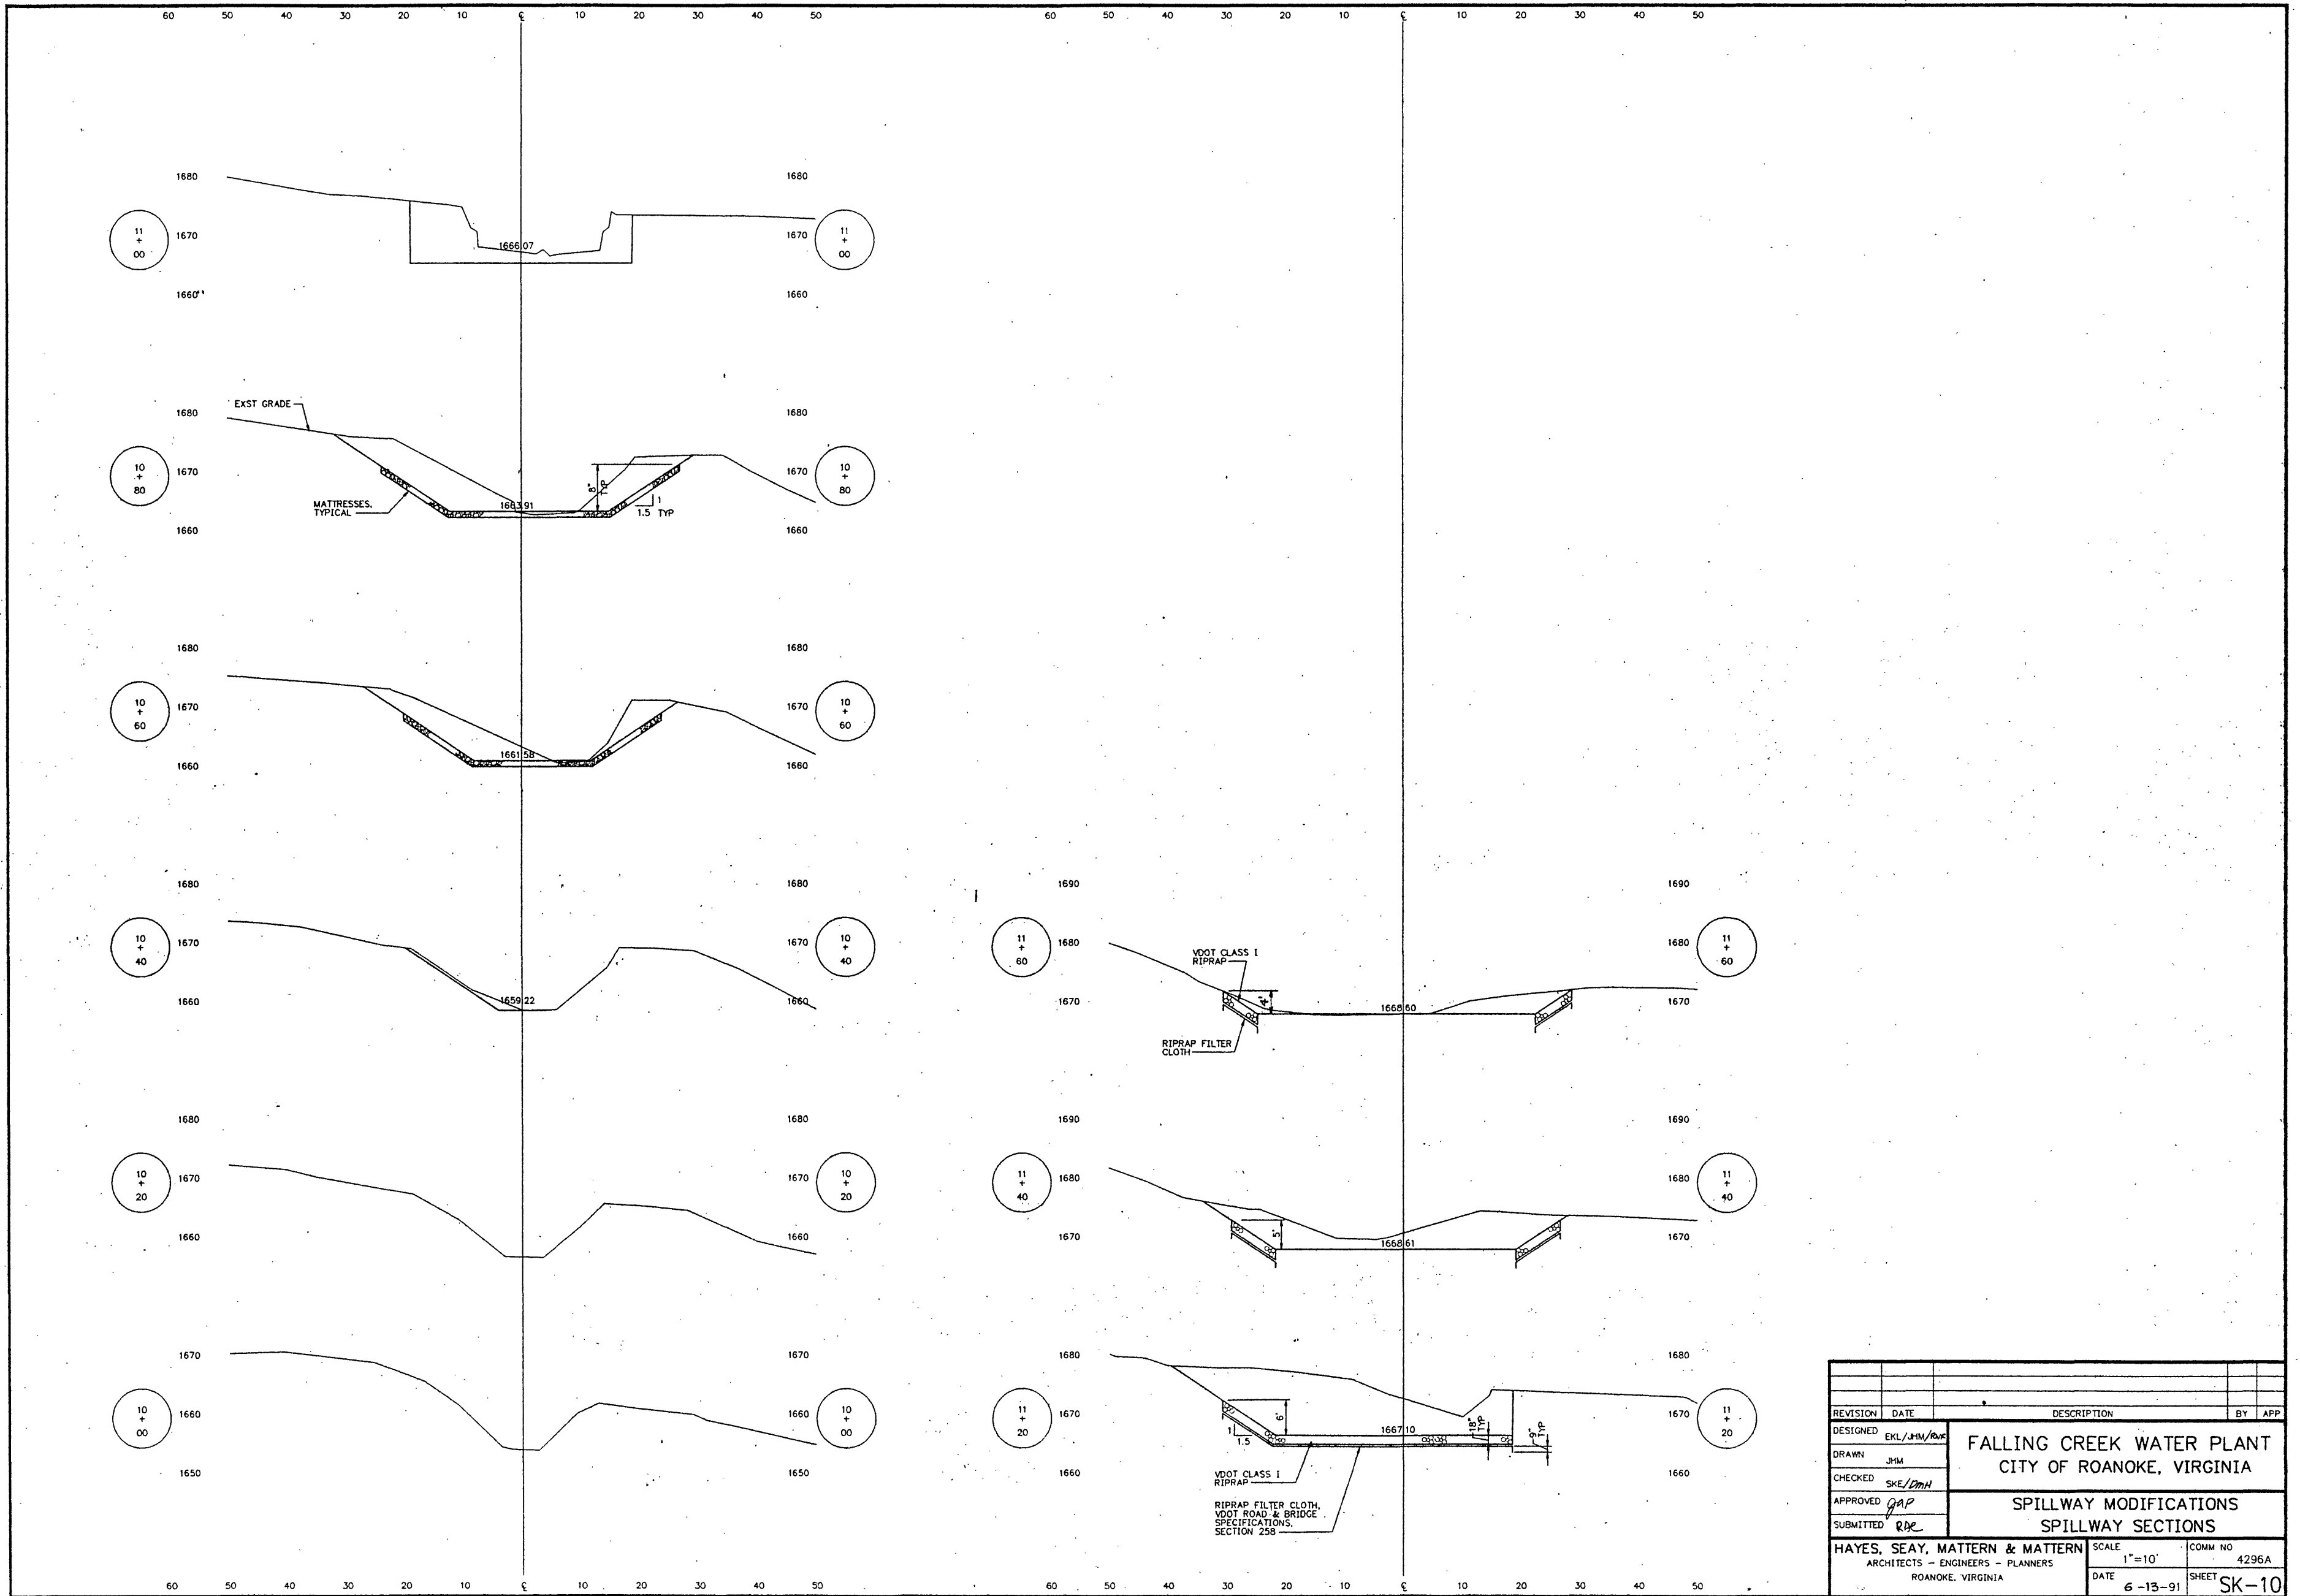

REVISION	DATE	DESCRIPTION	BY	APP
DESIGNED	EKL/JHM/RAC	FALLING CREEK WATER PLANT CITY OF ROANOKE, VIRGINIA		
DRAWN	JHM			
CHECKED	SKE/DHM	SPILLWAY MODIFICATIONS SPILLWAY SECTIONS		
APPROVED	GAP			
SUBMITTED	RAC			
HAYES, SEAY, MATTERN & MATTERN		SCALE	1"=10'	COMM NO
ARCHITECTS - ENGINEERS - PLANNERS		DATE	6-13-91	4296A
ROANOKE, VIRGINIA		SHEET	SK-10	