
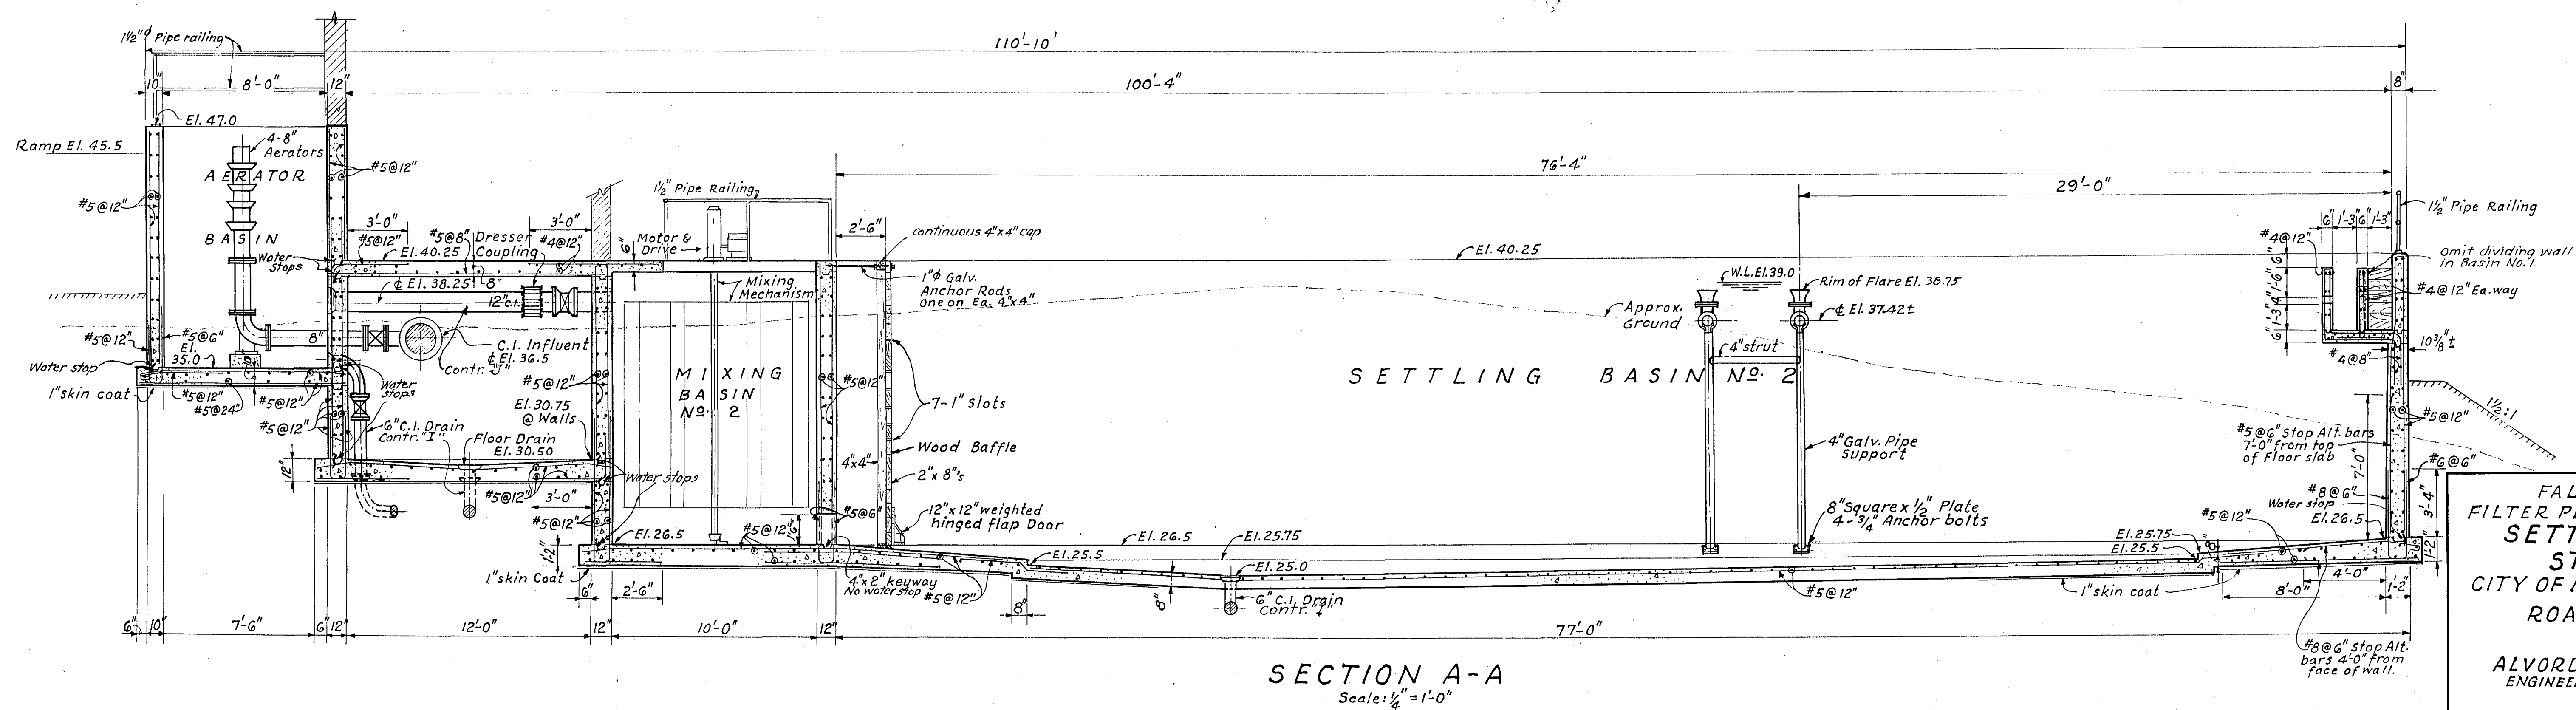


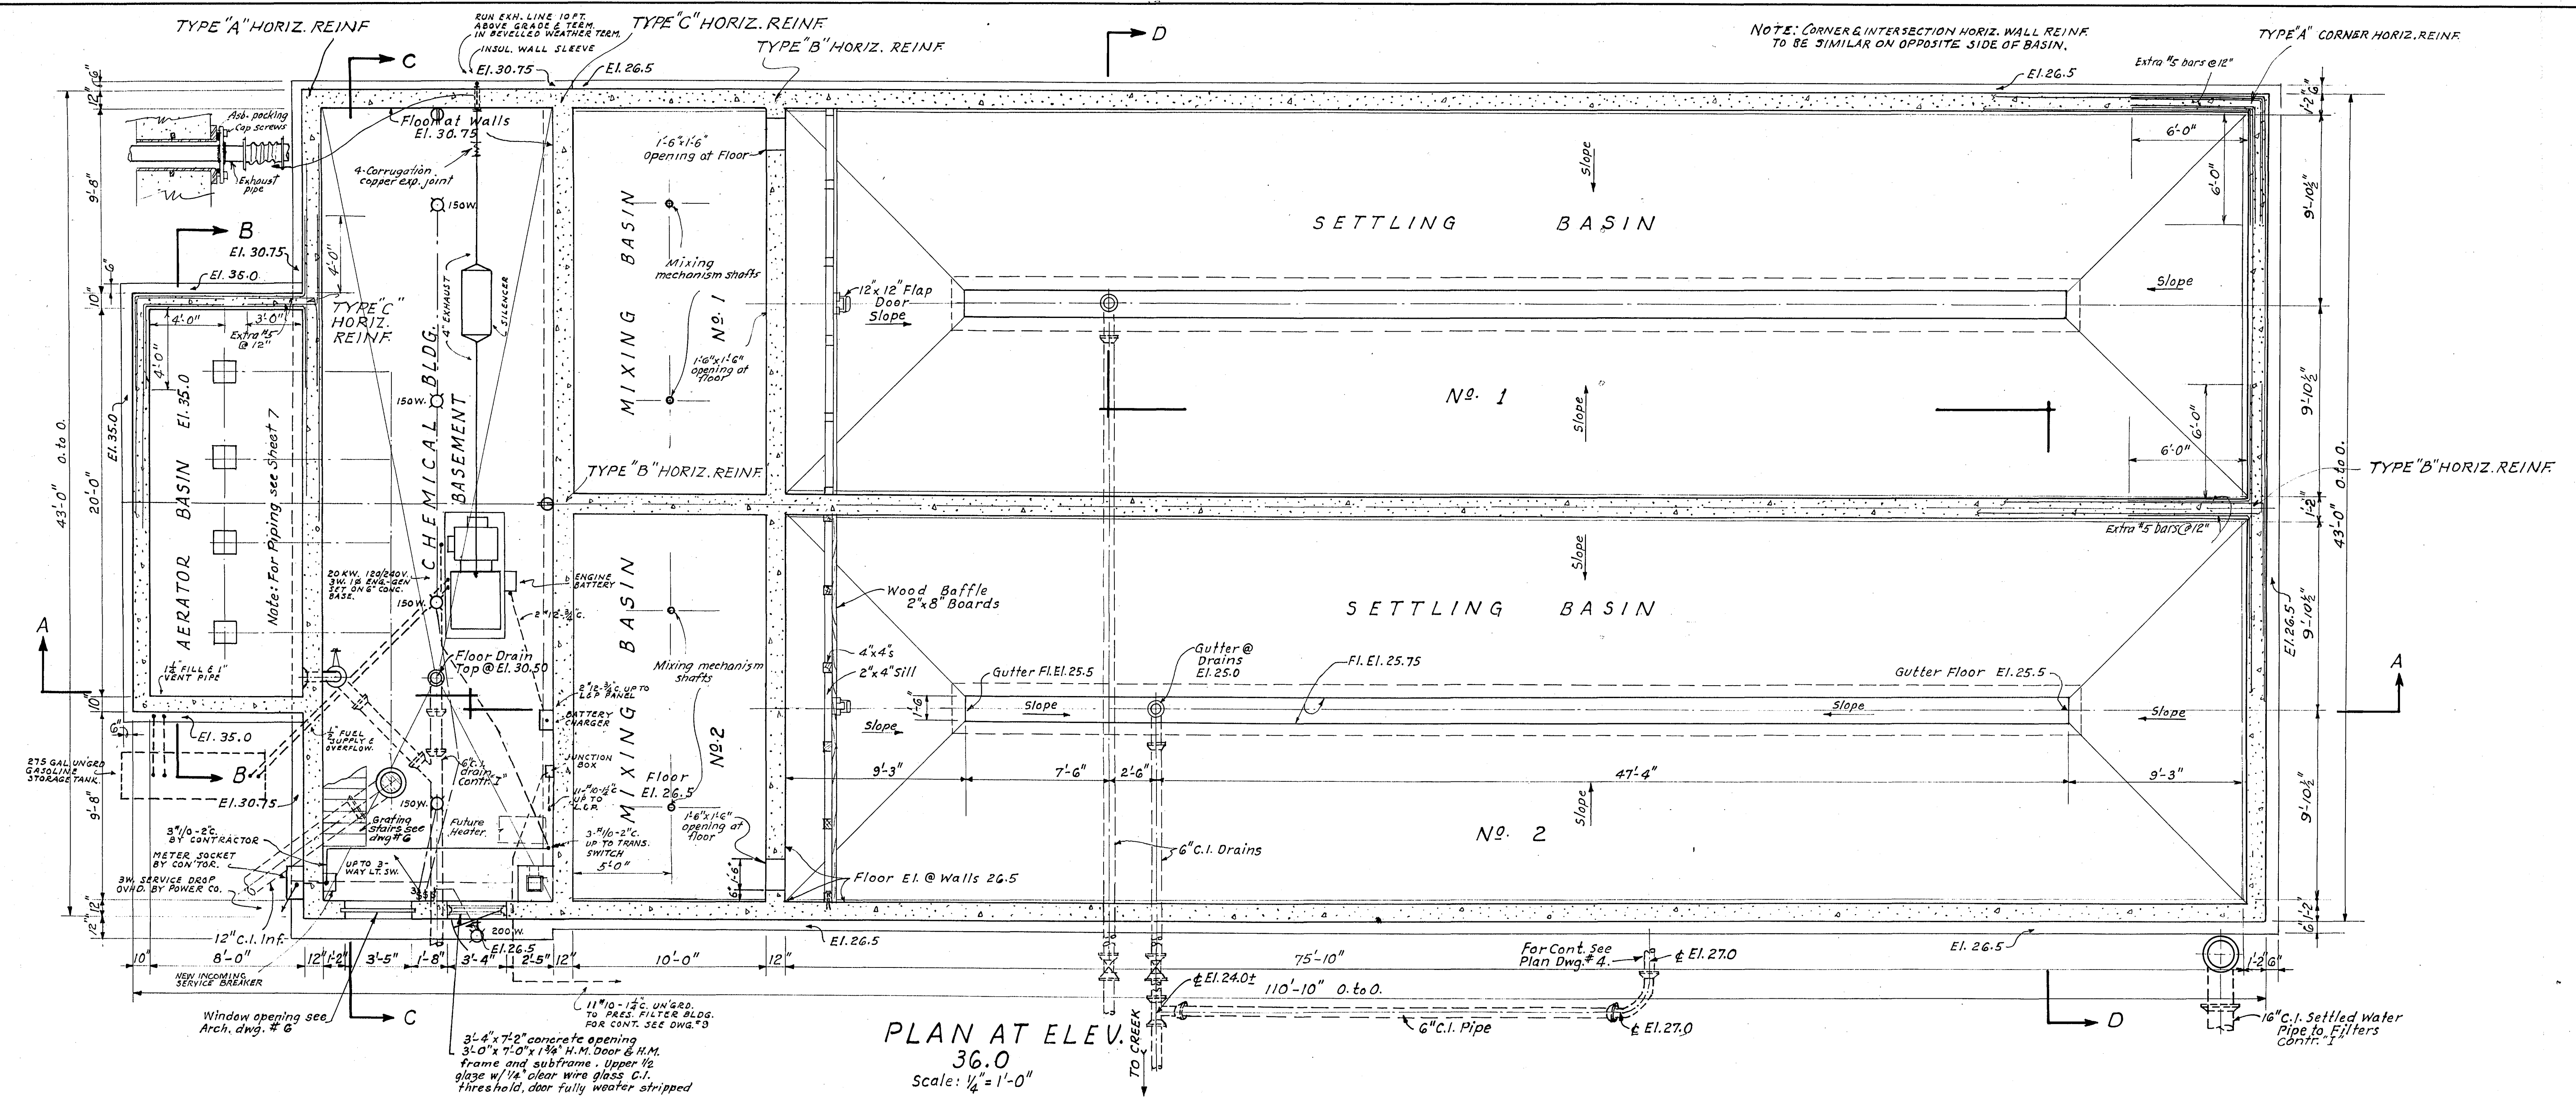

FALLING CREEK
FILTER PLANT IMPROVEMENTS
SETTLING BASIN
STRUCTURE
CITY OF ROANOKE WATER DEPT.
ROANOKE, VIRGINIA

ALVORD, BURDICK & HOWSON
ENGINEERS CHICAGO
1967