


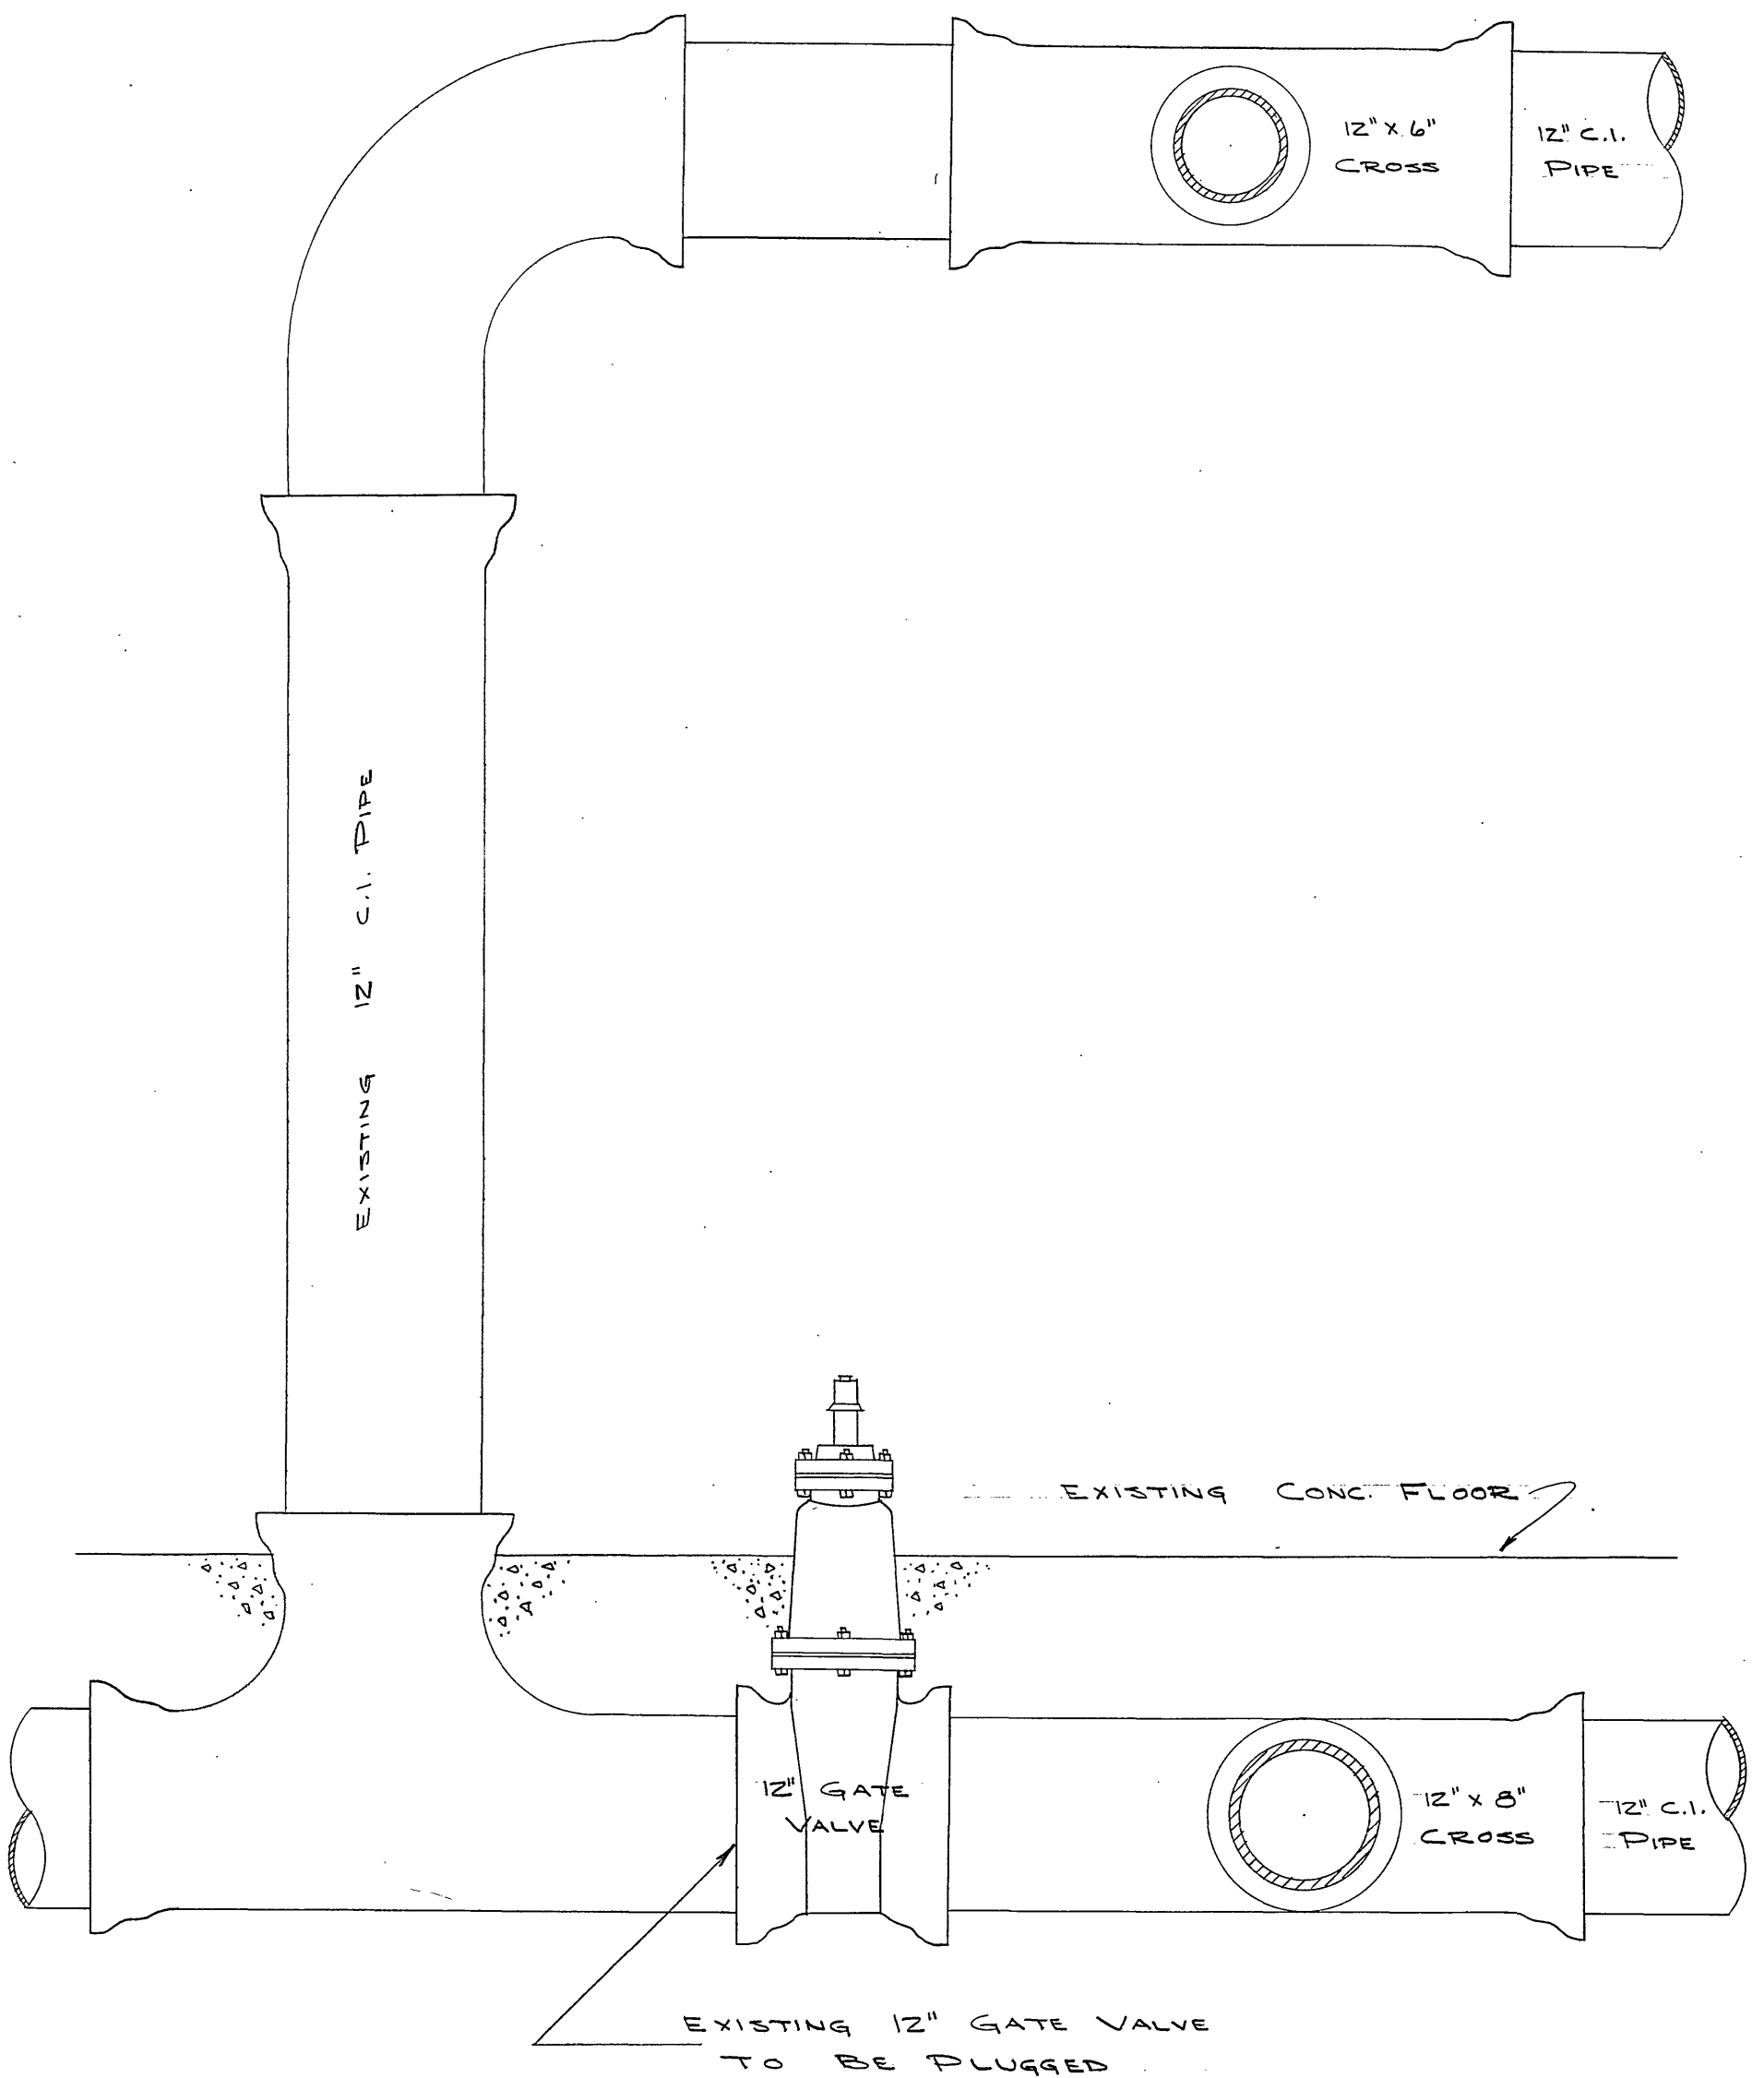

FALLING CREEK FILTER PLANT

PROPOSED CHANGES IN EXISTING 12" HEADER

SCALE : 1" = 1'

DATE : JUNE 30, 1965