


9'-4"

6 RE-BARS
6" O.C.
4 1/2" FROM TOP

4 RE-BARS
12" O.C. 4 1/2" FROM TOP

'TOP SLAB'

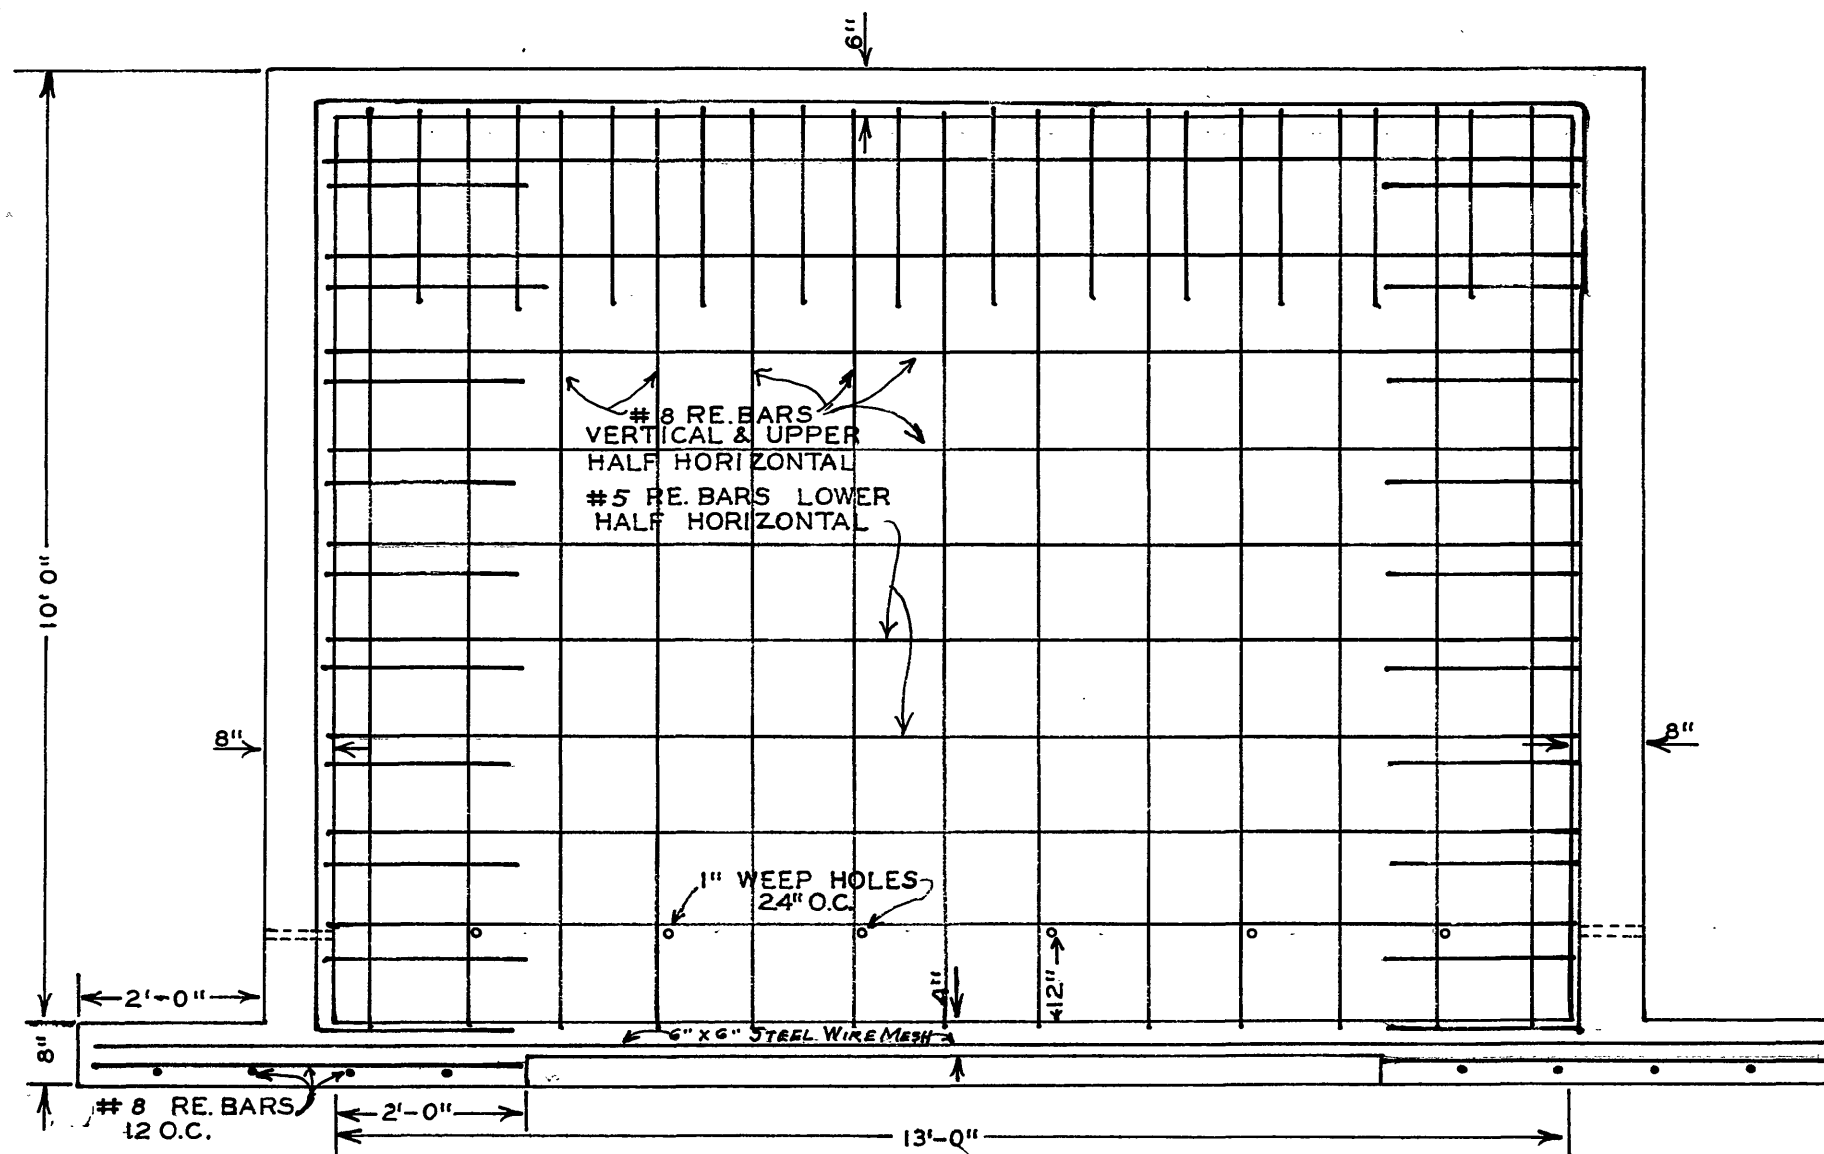

354
F3-D5-SI

Falling Creek