


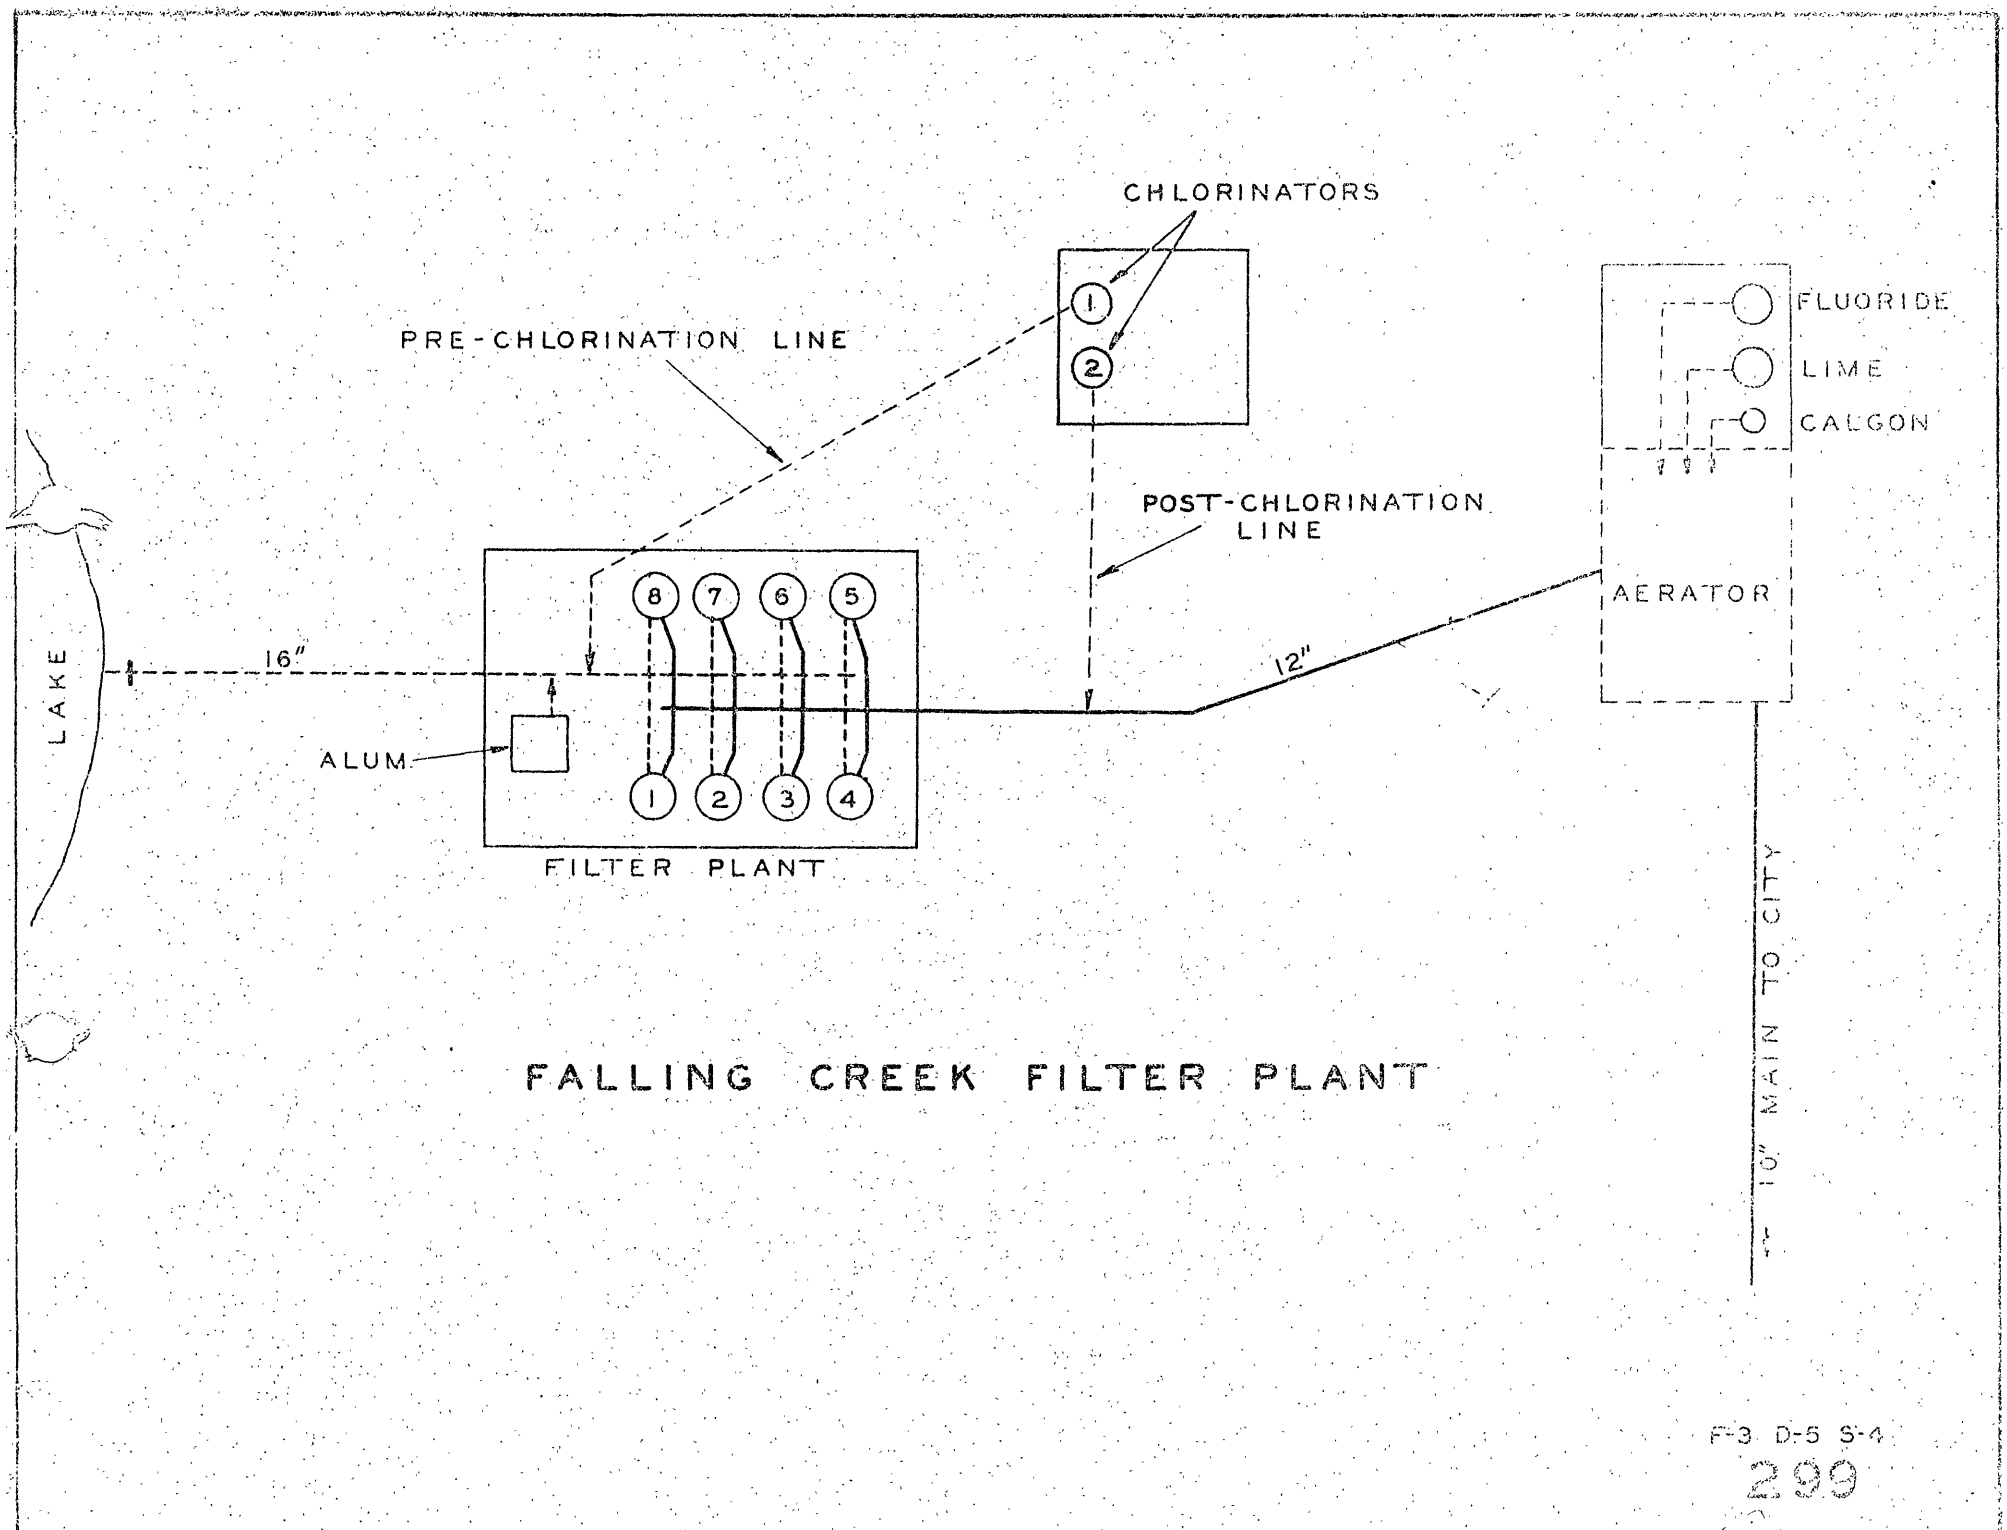

FALLING CREEK FILTER PLANT