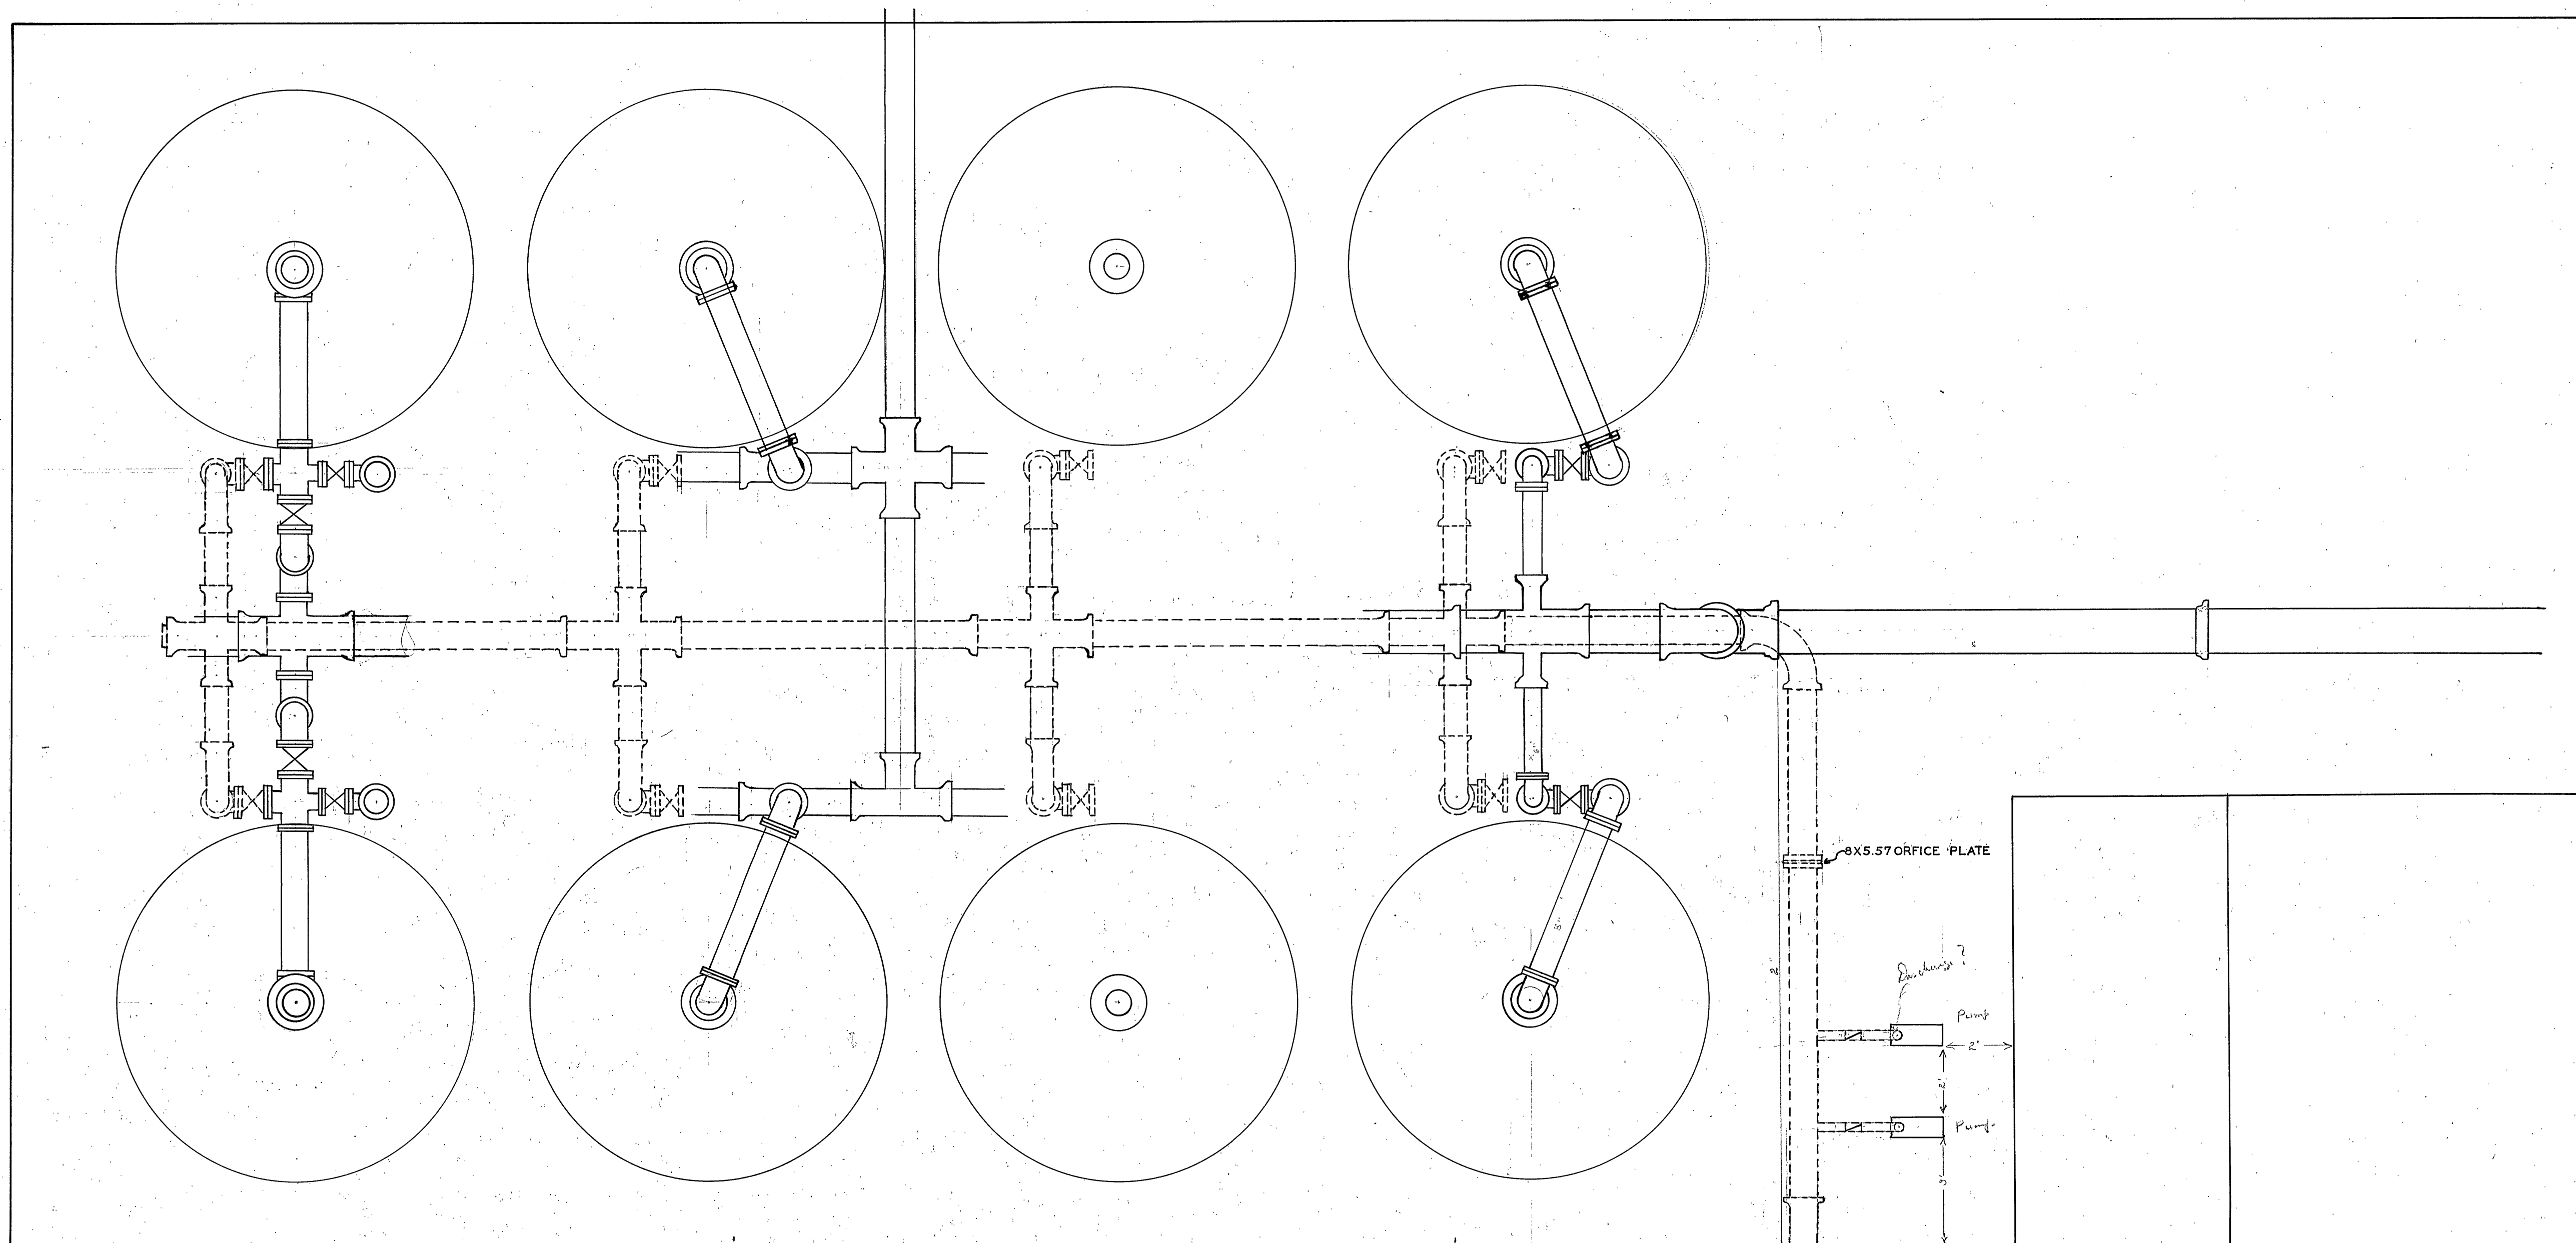


FALLING CREEK FILTER PLANT
PIPING LAYOUT
SCALE: $\frac{3}{8}" = 1'$