



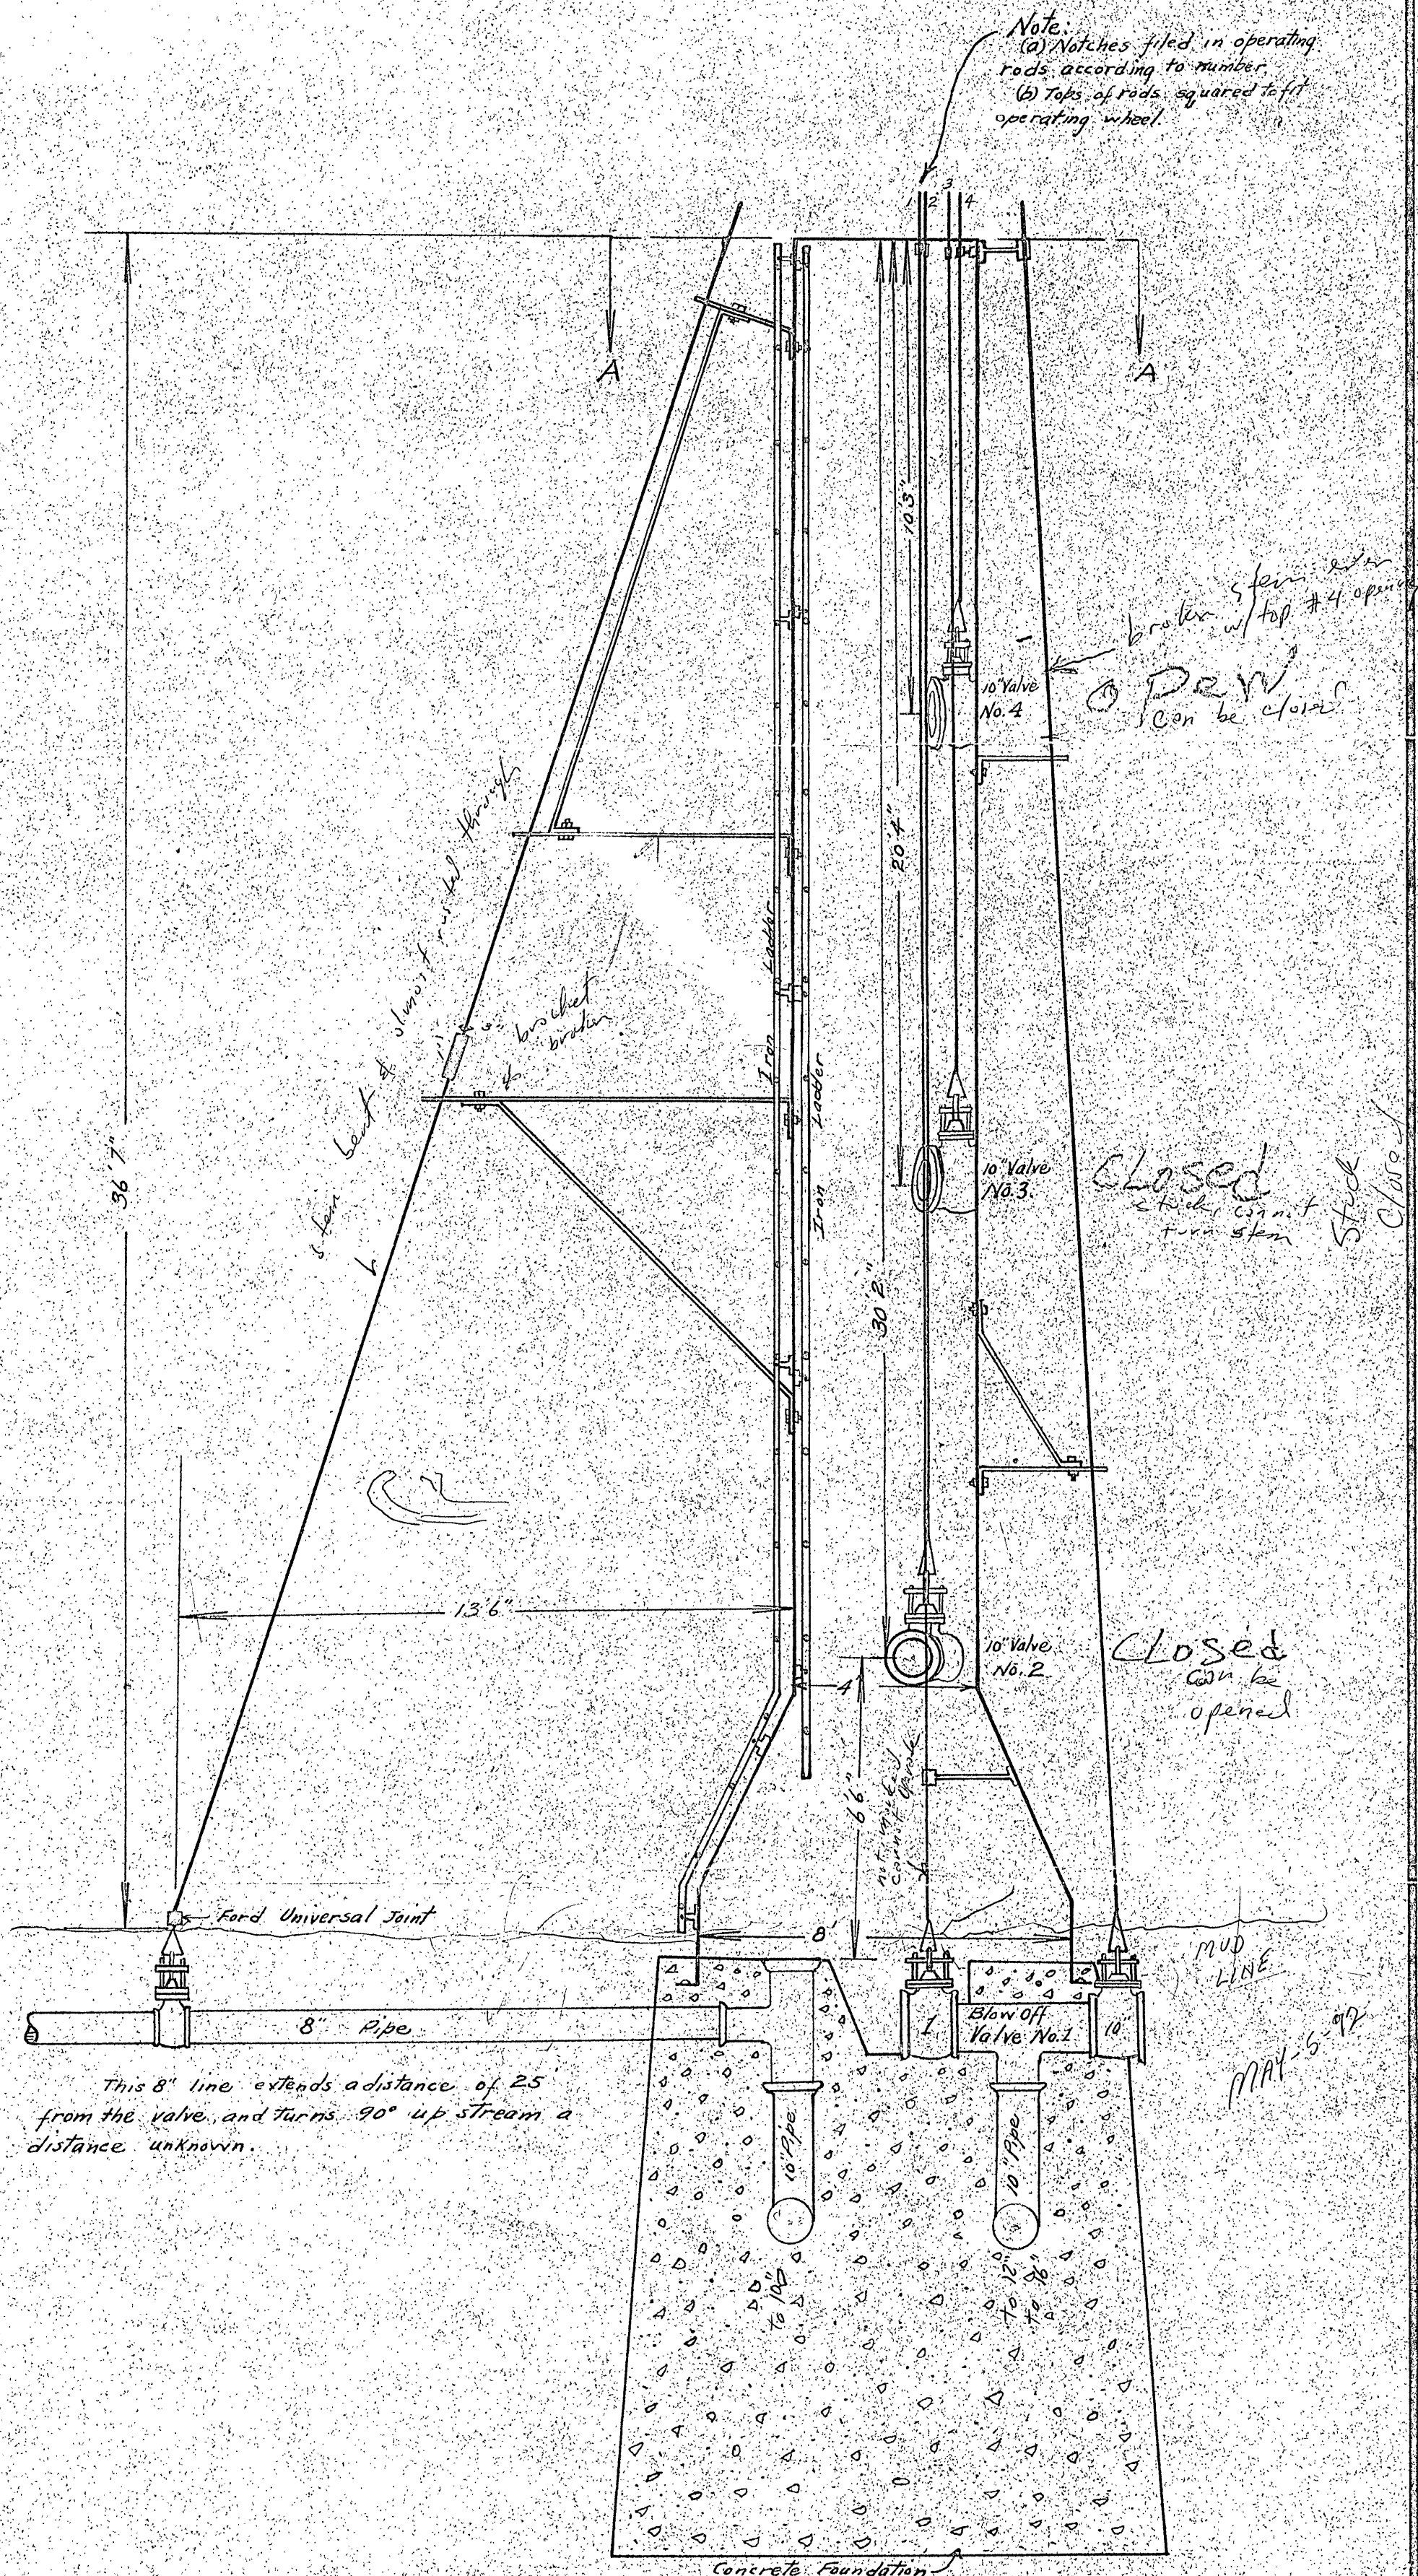

PROJECTION OF MIDDLE SECTION ON VERTICAL PLANE
 SECTION - B-B

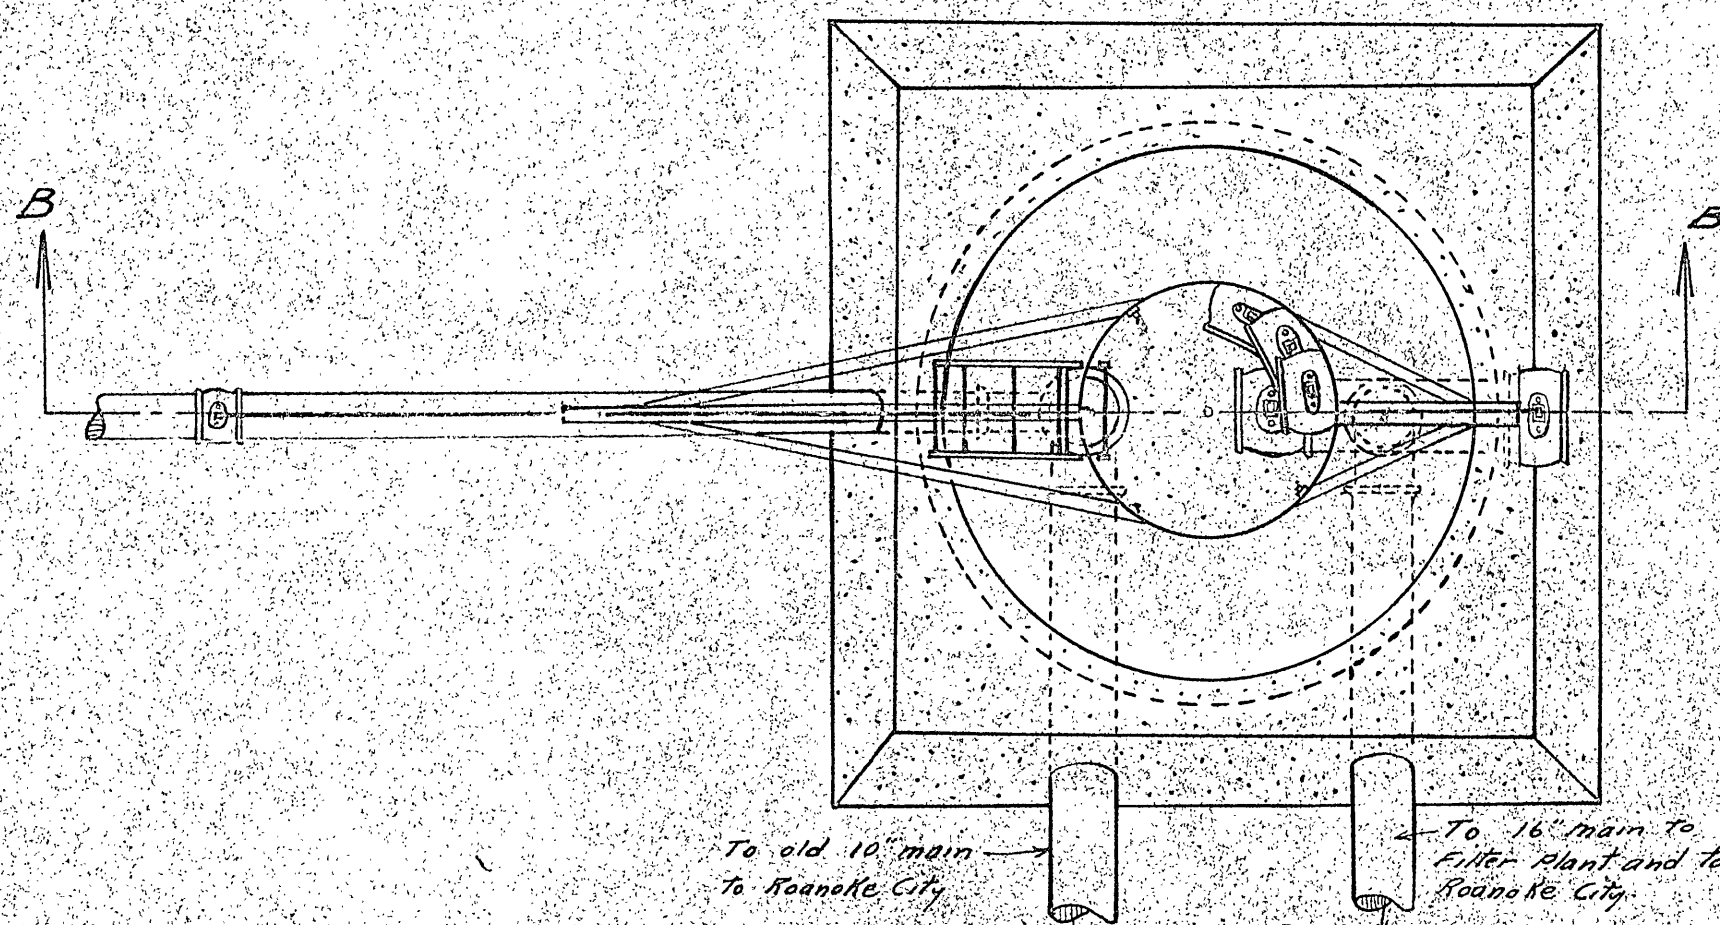

PROJECTION ON HORIZONTAL PLANE
 VIEW - A-A

STACK
 AT FALLING CREEK RESERVOIR, BEDFORD COUNTY, VIRGINIA.
 FROM DATA AVAILABLE AFTER COMPLETION OF WORK OF THE DEEP SEA DIVER.
 ROANOKE WATER WORKS COMPANY — ROANOKE, VIRGINIA, OCTOBER 9, 1931
 DRAWN & TRACED BY — H. M. HARRIS, DRAFTSMAN.