


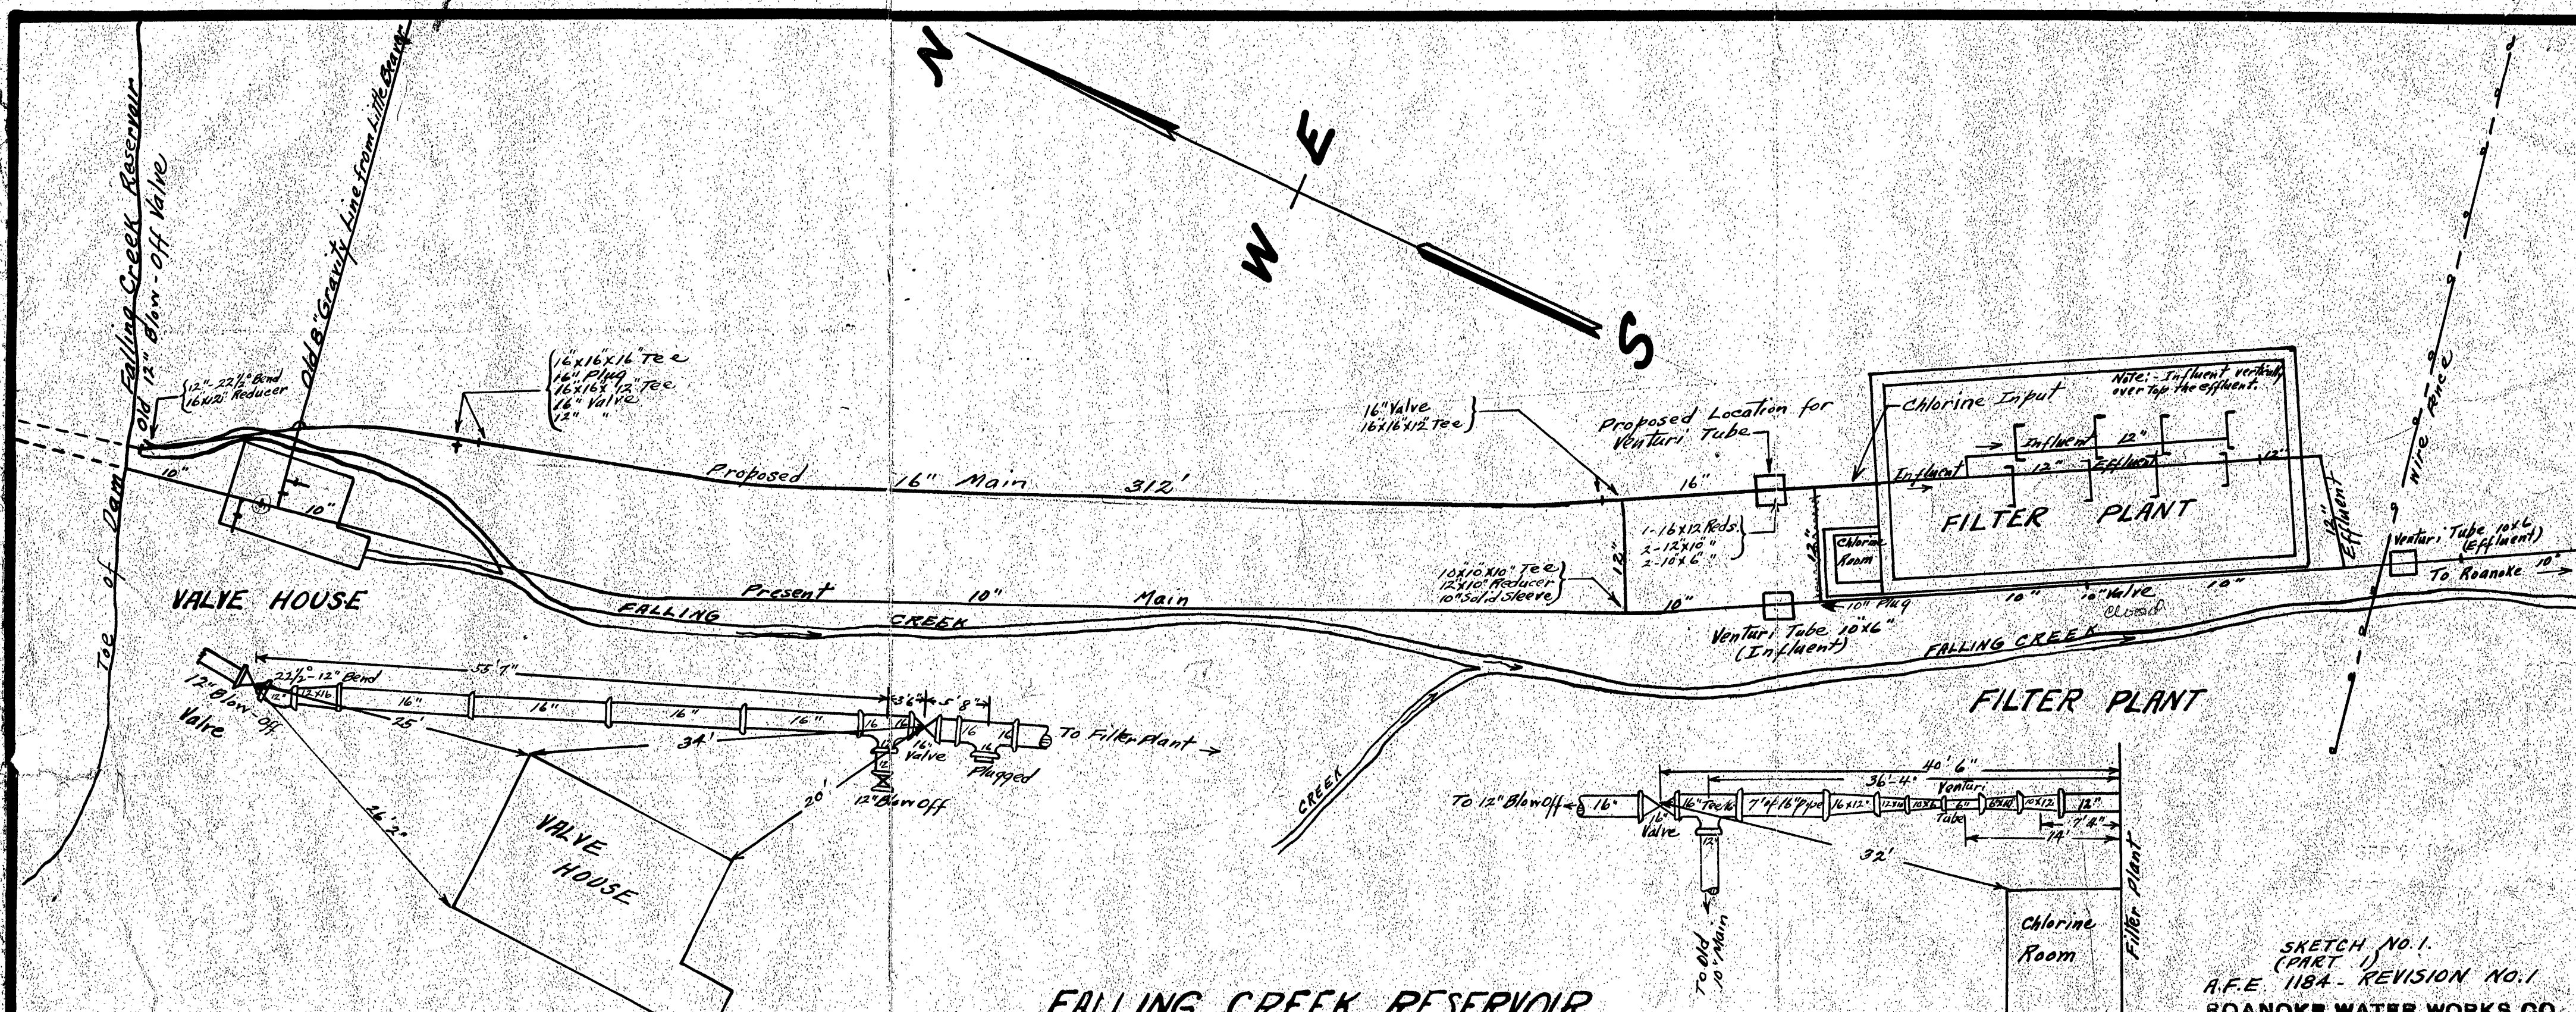

FALLING CREEK RESERVOIR

DETAIL OF FITTINGS AT 12\"/>

DETAIL OF FITTINGS INFLUENT LINE TO FILTER PLANT
Scale 1" = 10'

SKETCH NO. 1.
(PART 1)
A.F.E. 1184 - REVISION NO. 1
ROANOKE WATER WORKS CO.
ROANOKE, VIRGINIA.
SCALE 1" = 20' DATE 8/30/29
DRAWN BY HAH ISSUED
TRACED BY J.R.T. 9/6/29