


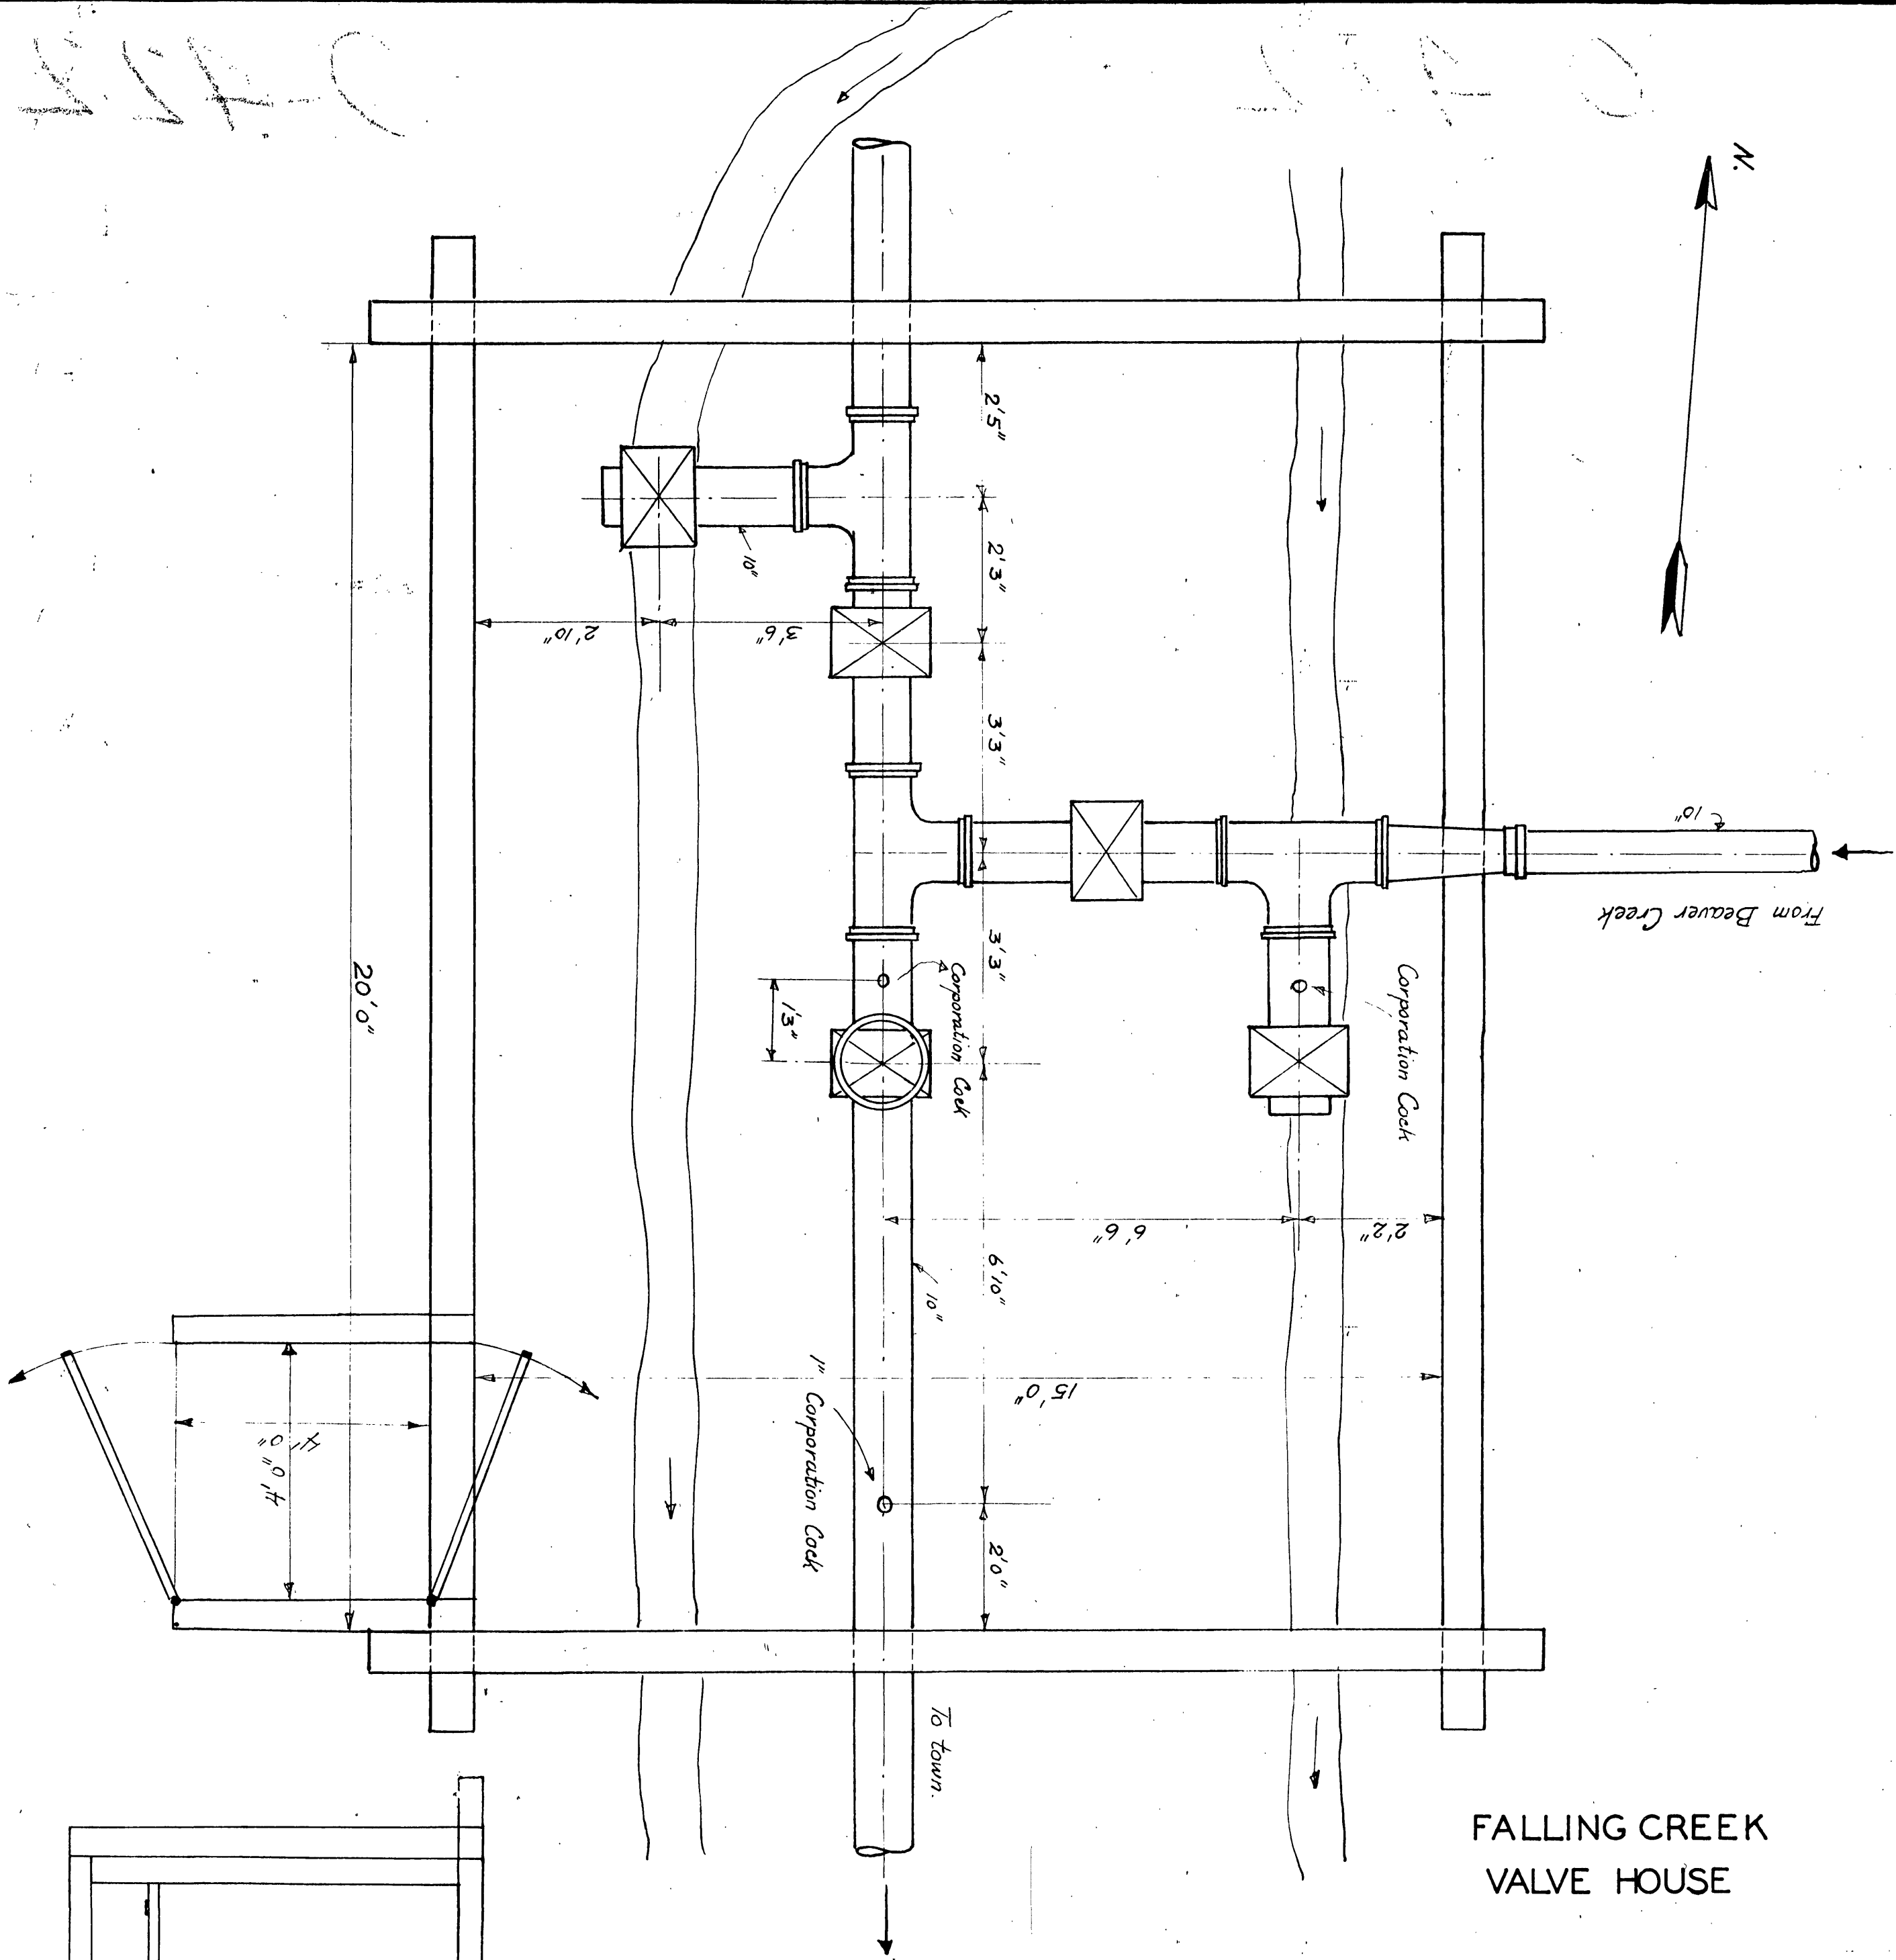

CROSS SECTION

ALTERNATIVE I.

FALLING CREEK VALVE HOUSE

ROANOKE WATER WORKS CO.
ROANOKE, VIRGINIA
SCALE- $\frac{1}{2}$ " = 1'0"
DATE-*August 1924*
DRAWN BY- G.V.N.