


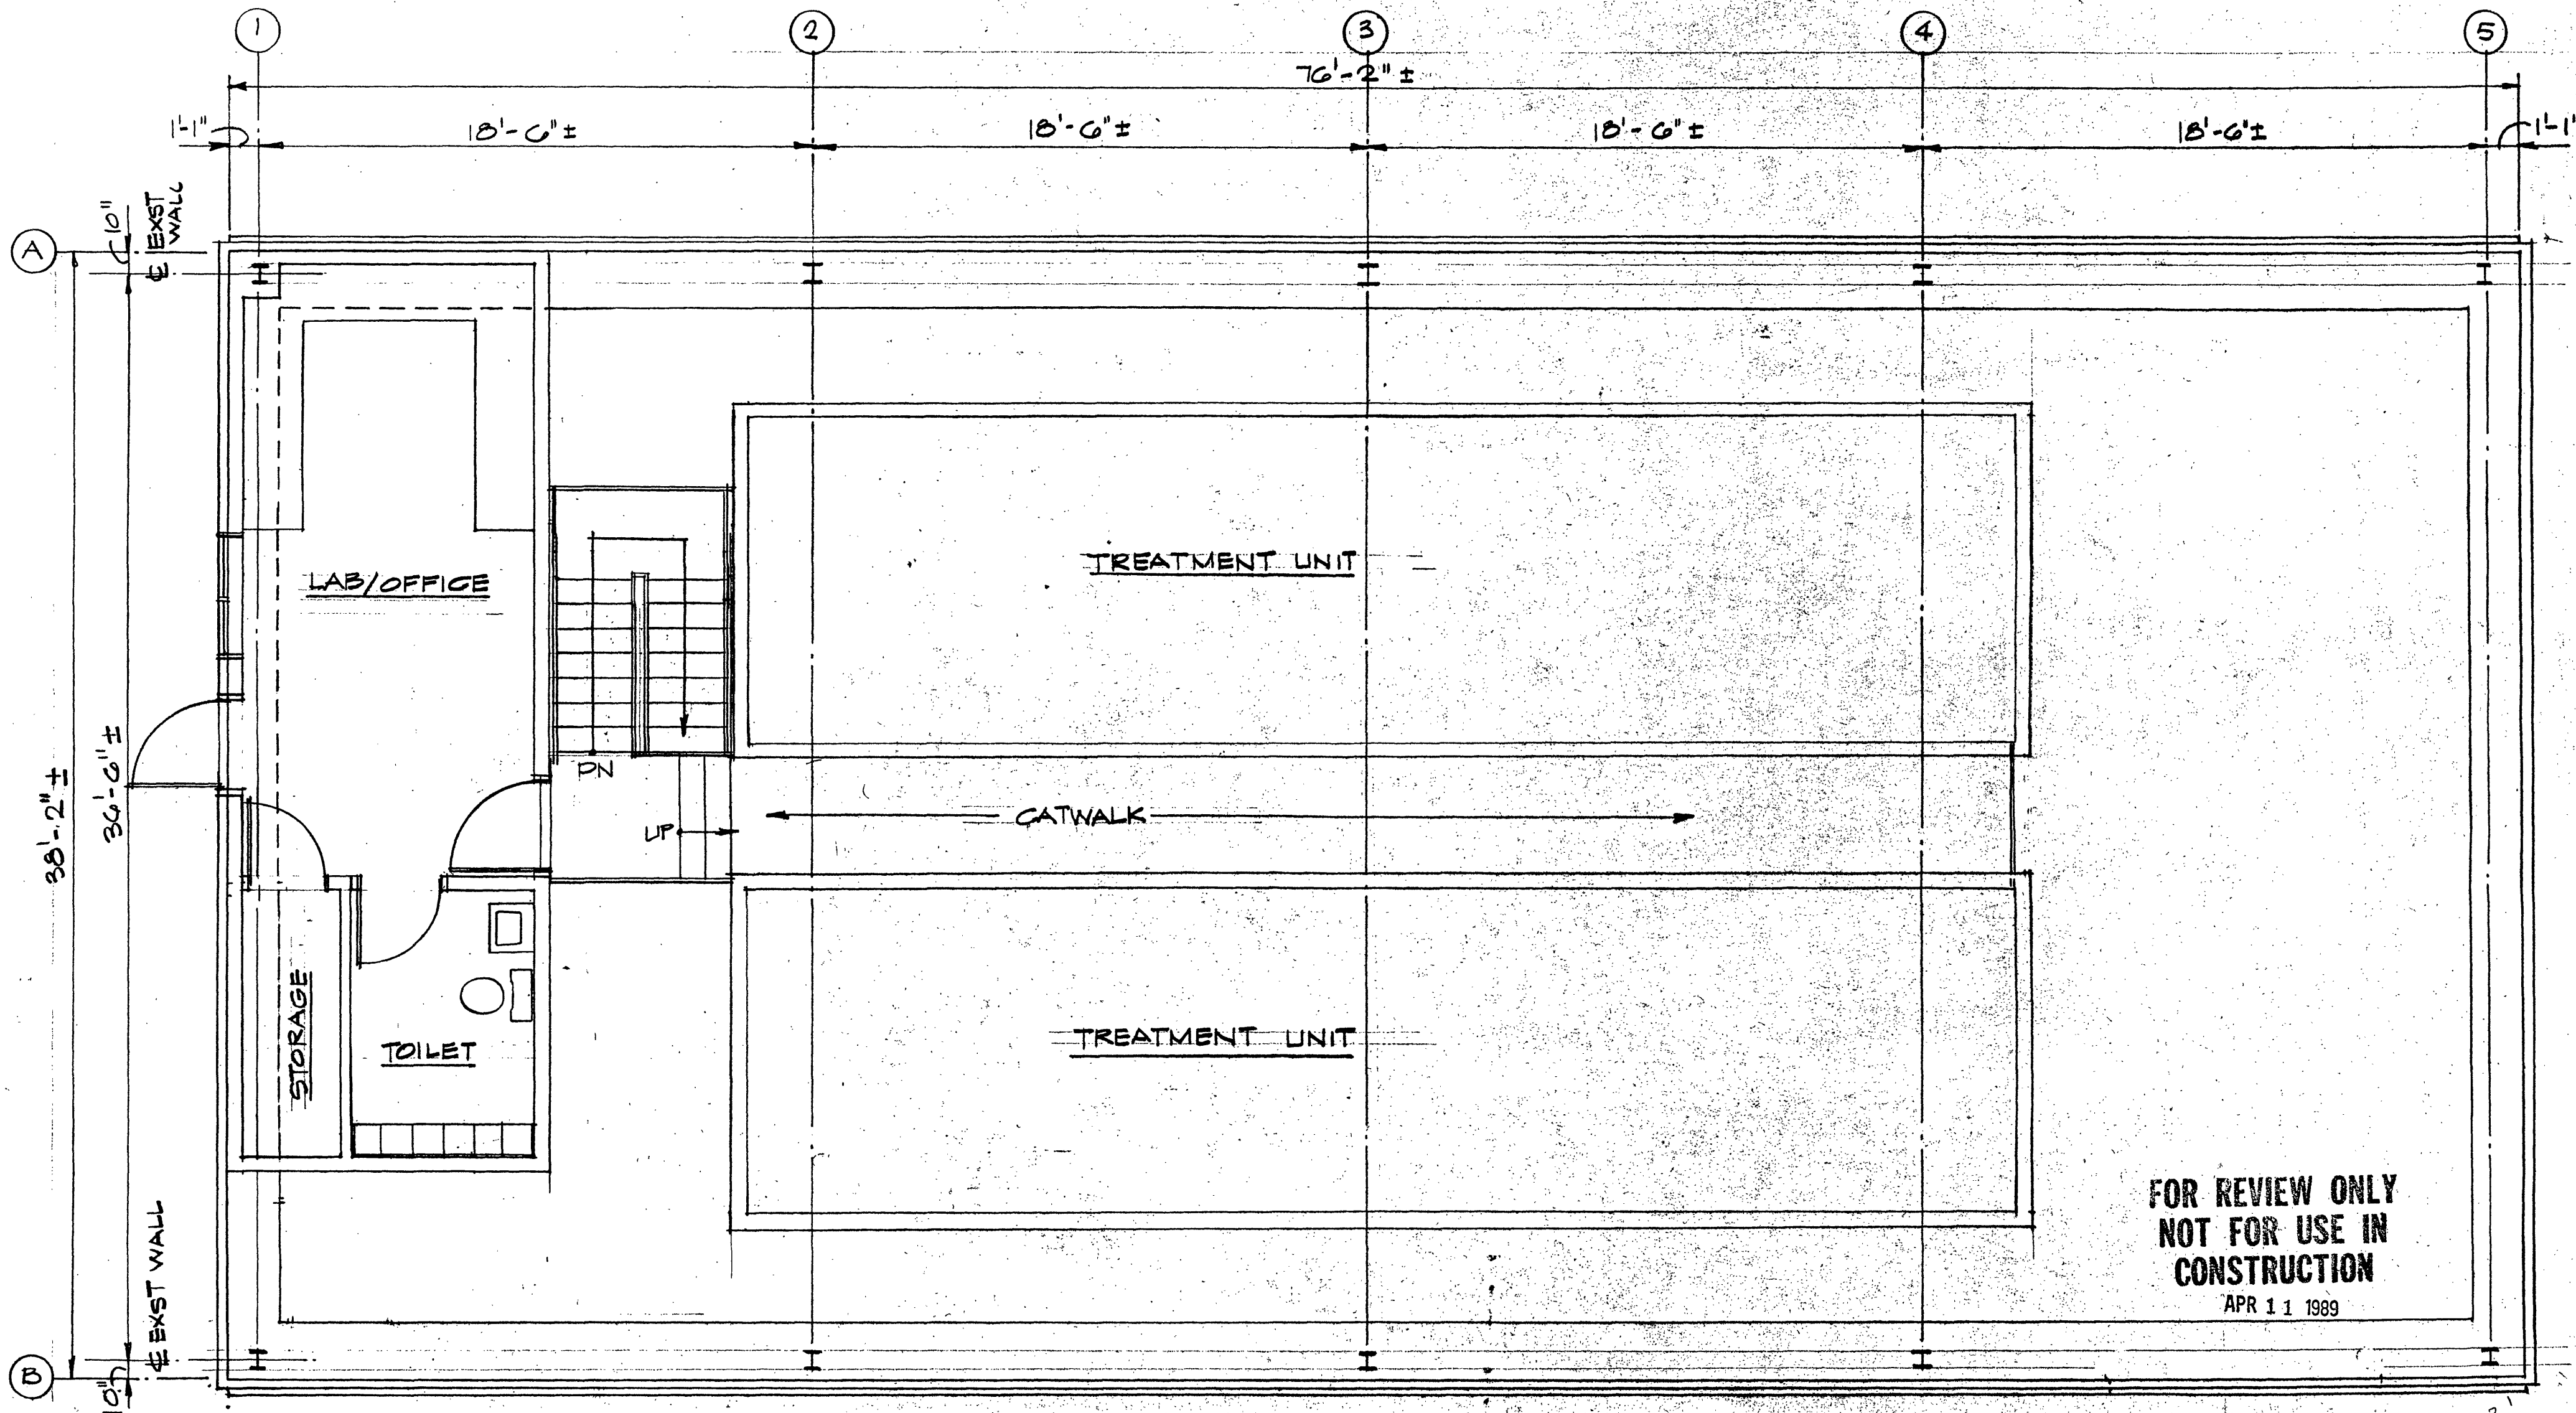

FILTER BLDG - UPPER LEVEL  
SCALE: 1/4" = 1'-0"

FOR REVIEW ONLY  
NOT FOR USE IN  
CONSTRUCTION  
APR 11 1989