
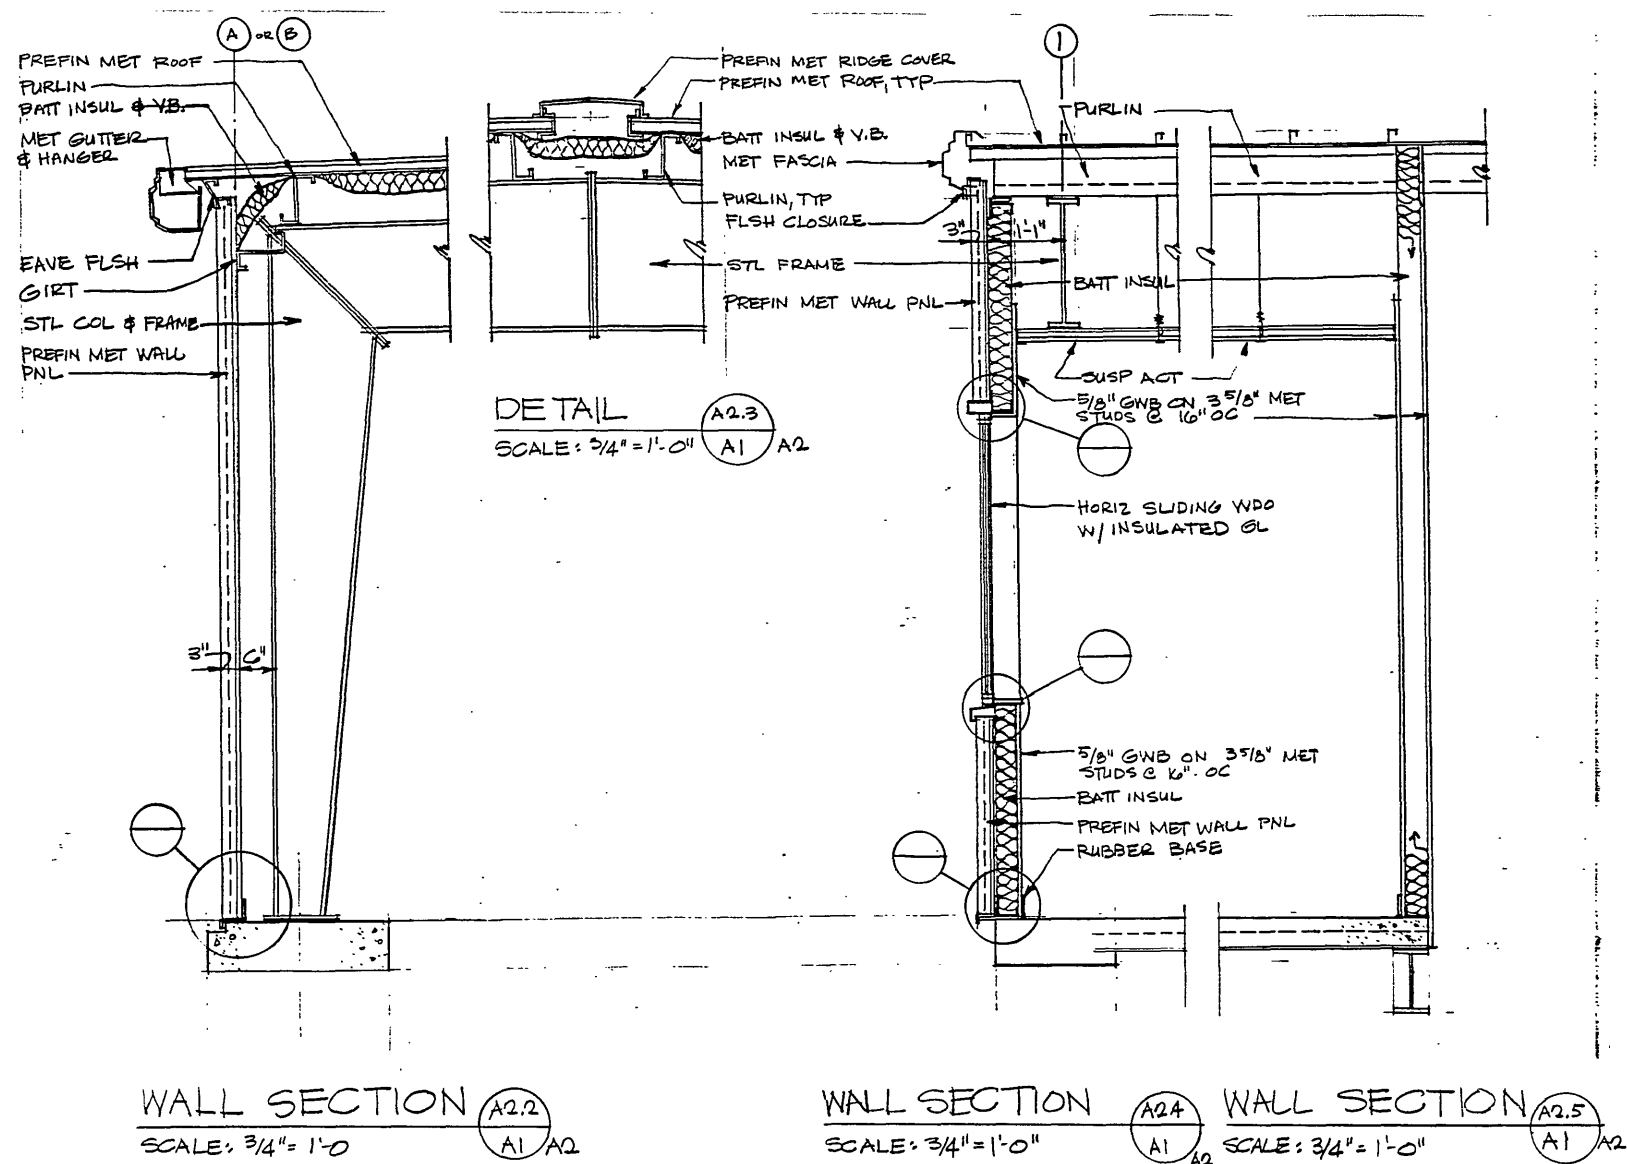
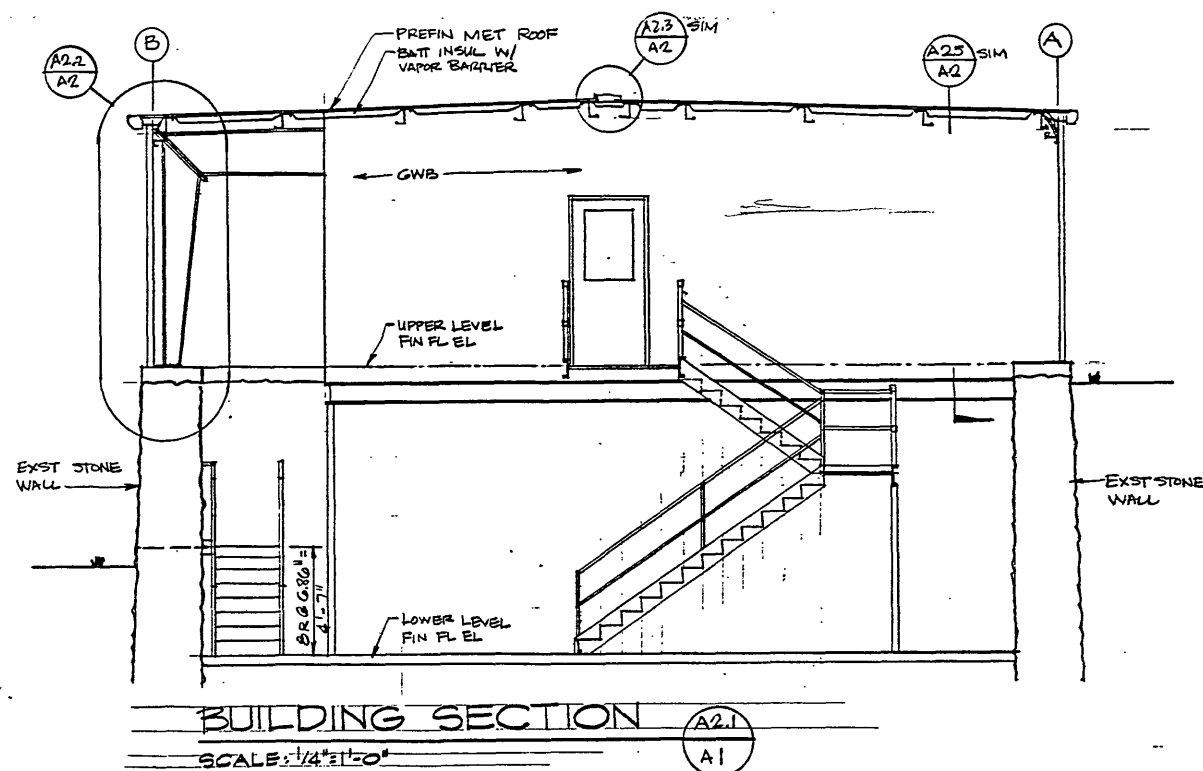


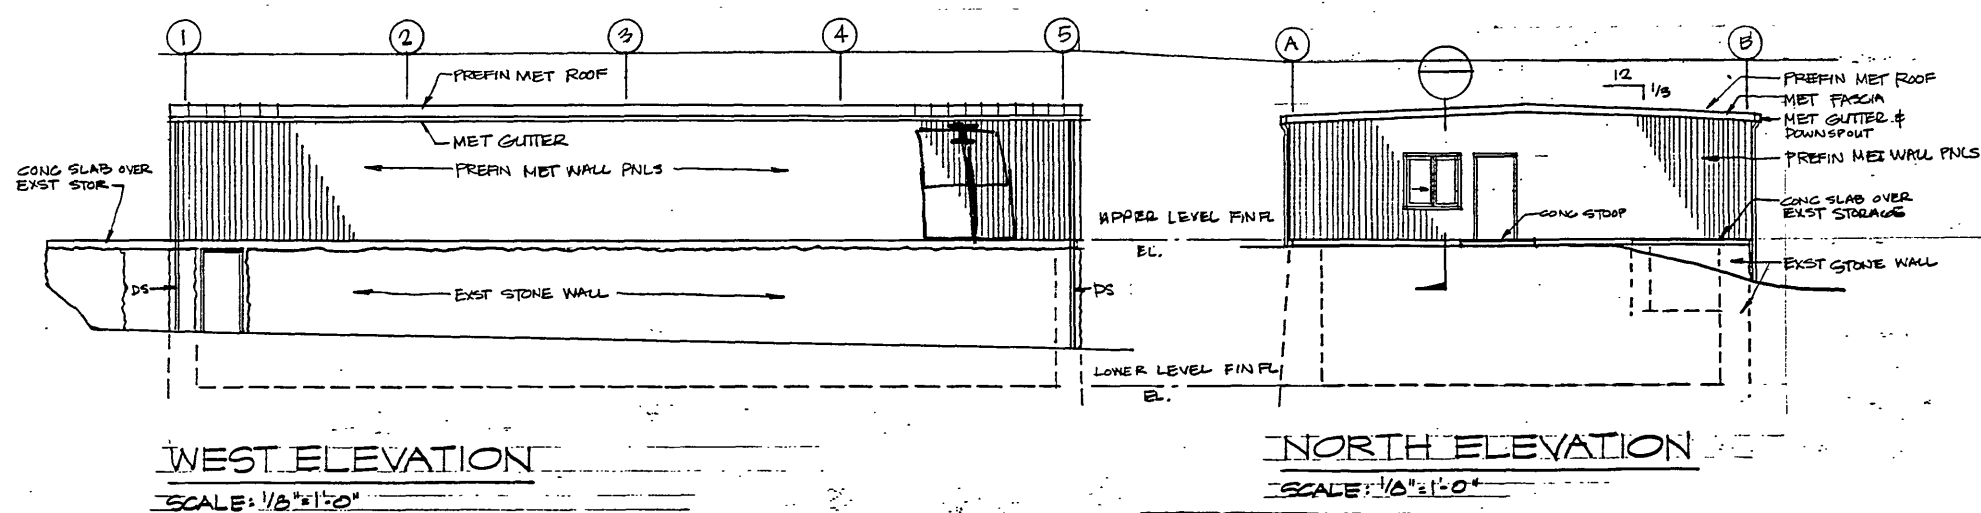

REVISION	DATE	DESCRIPTION	BY	APP
DESIGNED				
DRAWN				
CHECKED				
APPROVED				
SUBMITTED				
HAYES, SEAY, MATTERN & MATTERN		SCALE	COMM. NO.	
ARCHITECTS - ENGINEERS - PLANNERS		DATE	SHEET	
ROANOKE, VIRGINIA				