







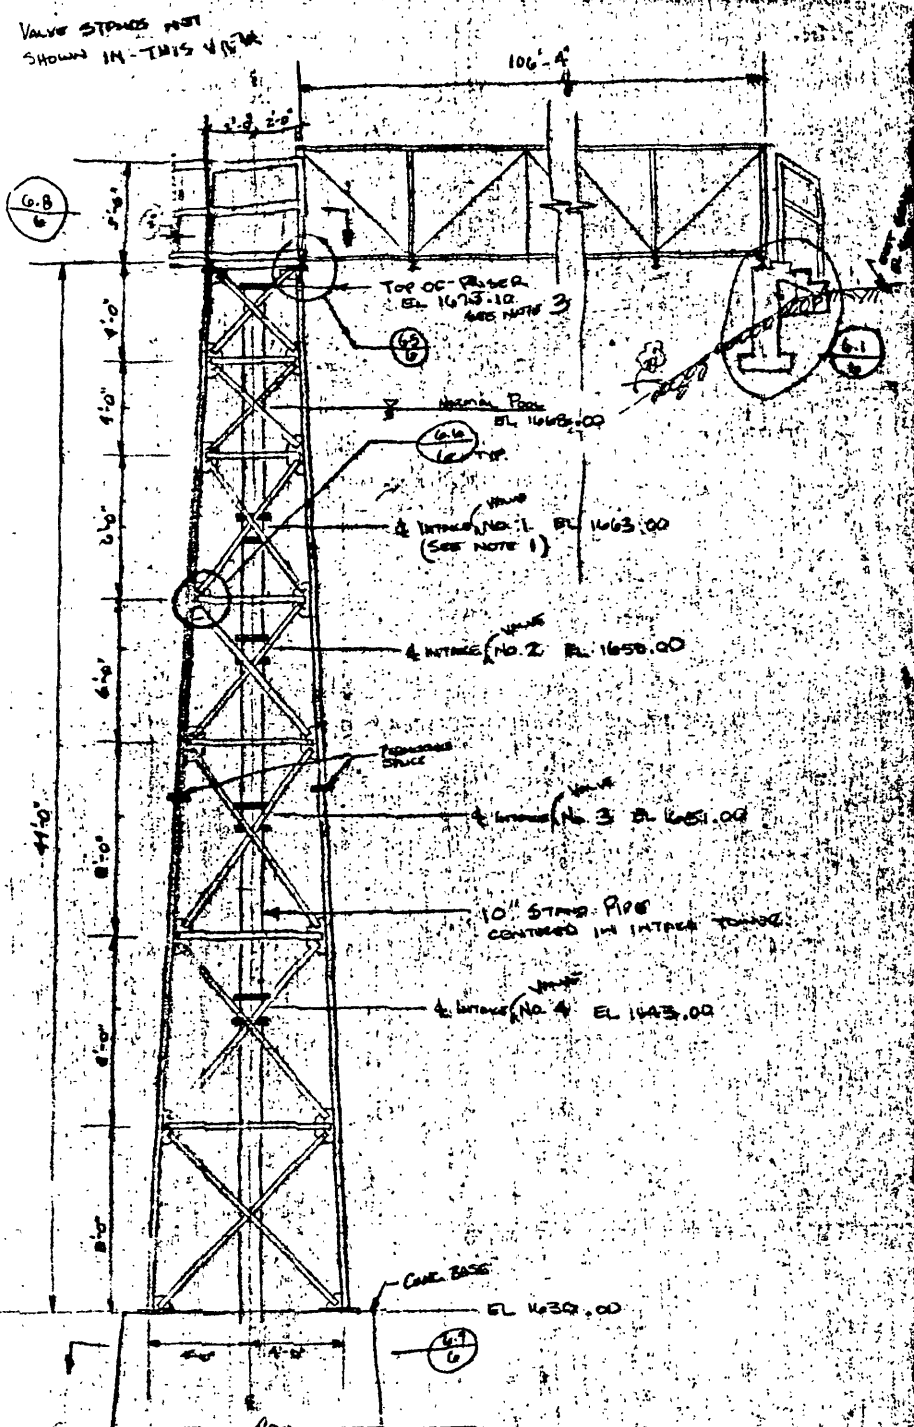


NOTES: 1. INTAKE VALVE CONSISTS OF 10" x 10" R.P. TEE AND 10" GATE VALVE (TYP)

2. FOR POSITION OF INTAKE VALVES SEE STAND PIPE SEE SECTION 6.8




3. COVER TOP OF RISER PIPE WITH ALUMINUM INSERT SEPARATE BETWEEN FLANGES

4. PROVIDE INTAKE VALVE STEM GUIDES AS SPECIFIED AT SPACING NOT TO EXCEED 10'. MOUNT STEM GUIDE TO HORIZONTAL ANCHORS PRIOR LATERAL BRACING.

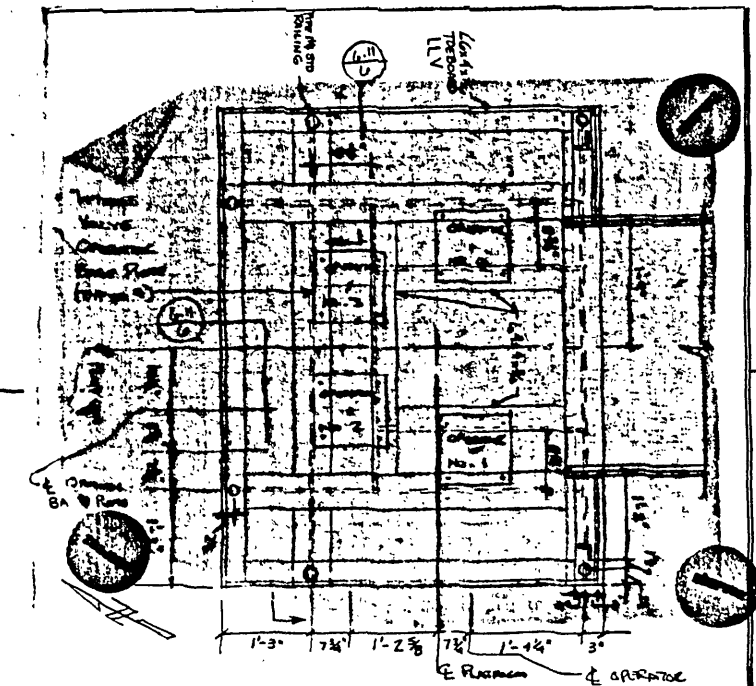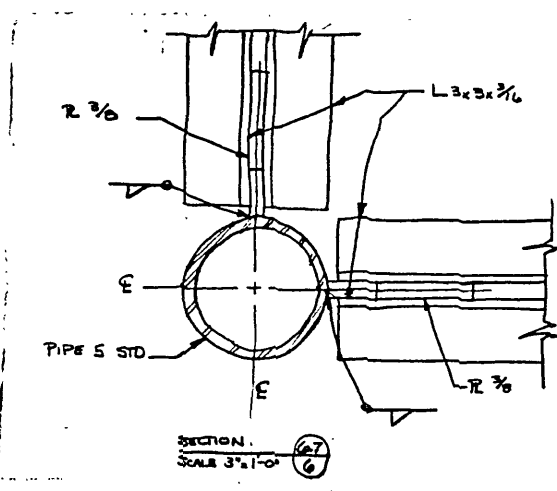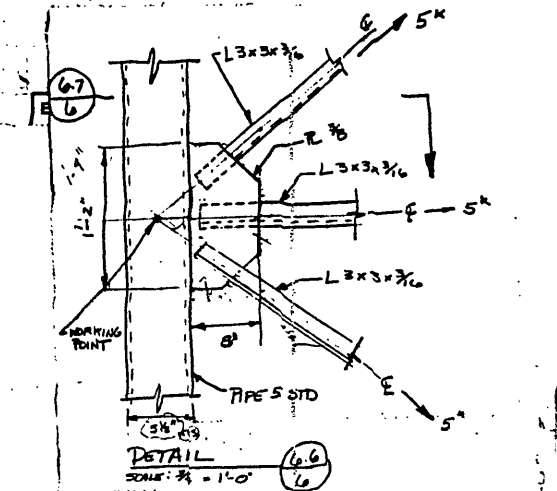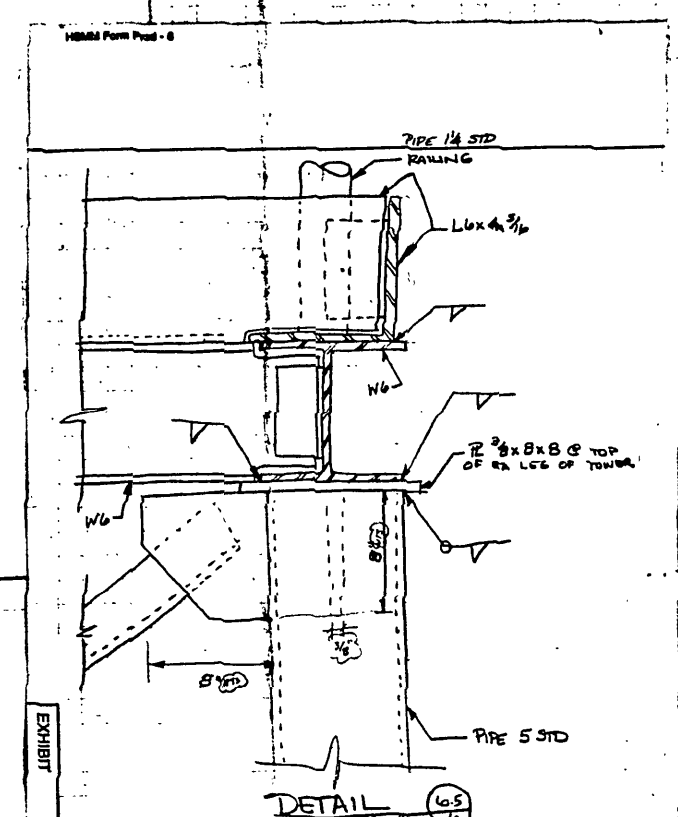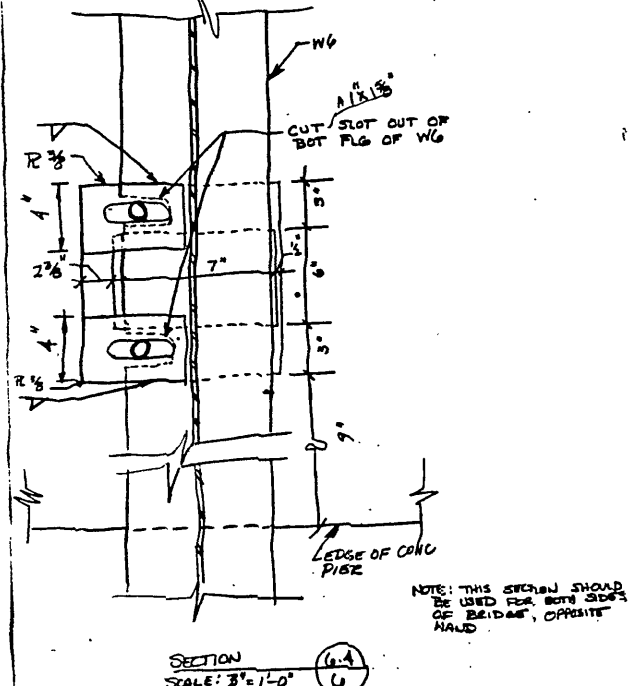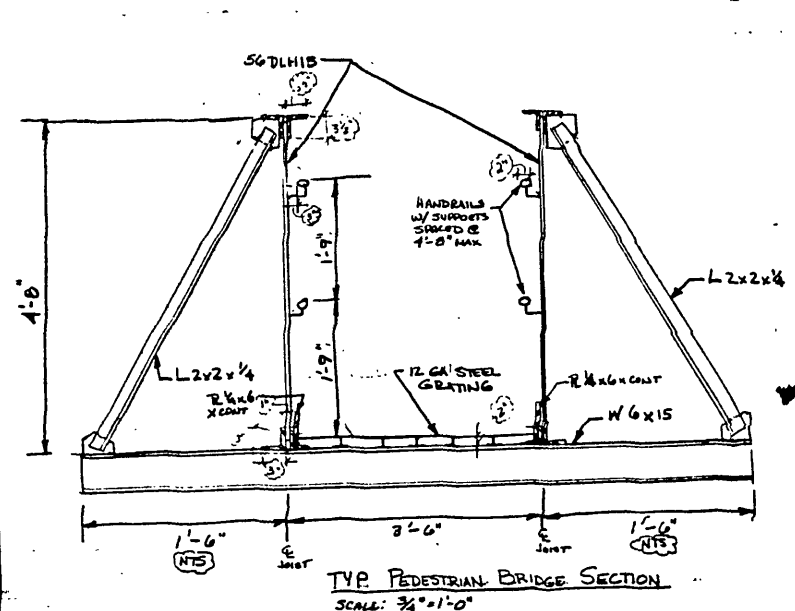

NOTE: 1) VALVE OPERATION NUMBERS CORRESPOND TO THE SAME INTAKE VALVE NUMBERS IN THE INTAKE TOWER ELEVATION

2) CENTER INTAKE VALVE STEM BENEATH VALVE OPERATOR

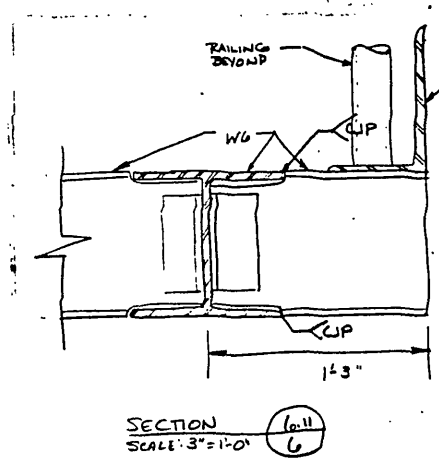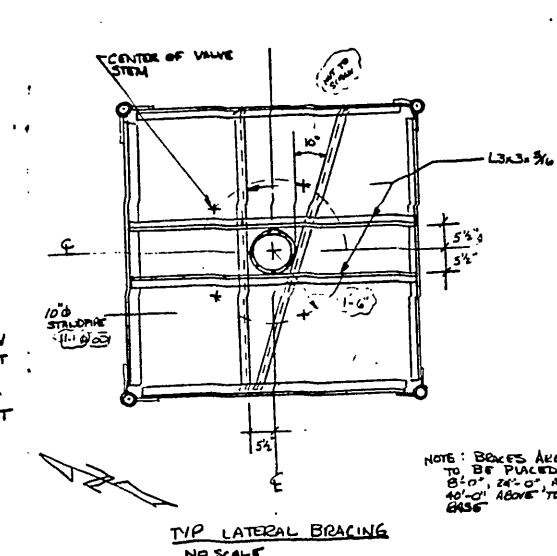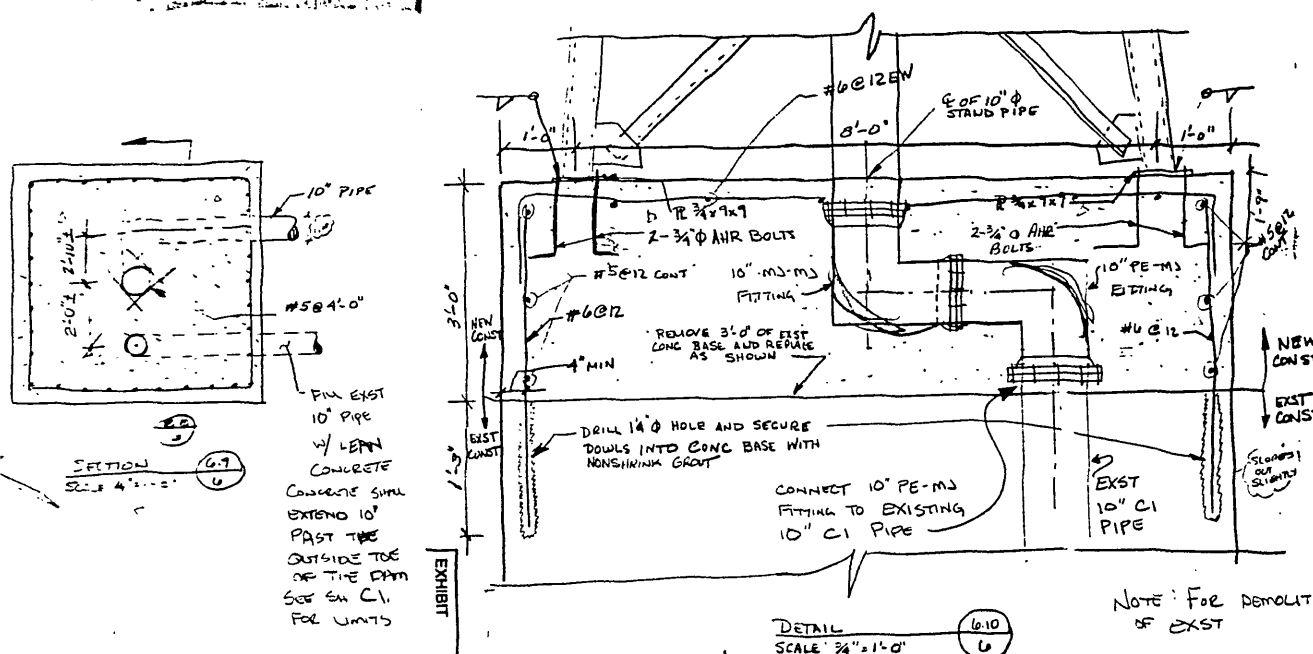

WATER PLANT	
DOCK, VIRGINIA	
BRIDGE	
RAILS	
CONC	4294
SHEET	6

FOR QUESTIONS SEE MINIMUM EX 3178