

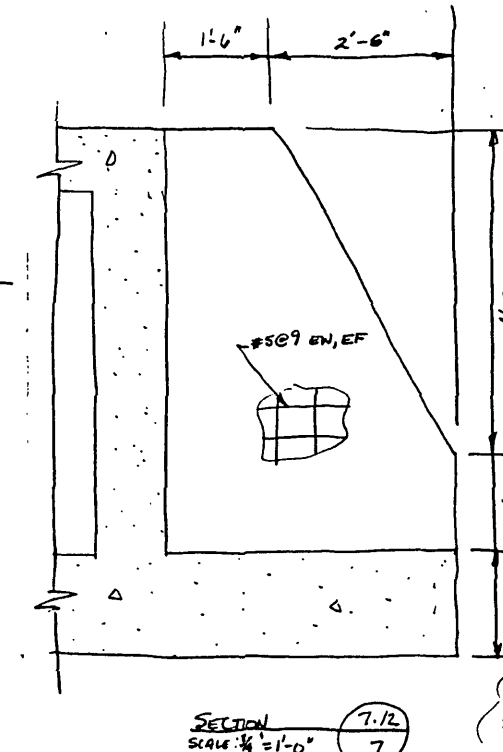
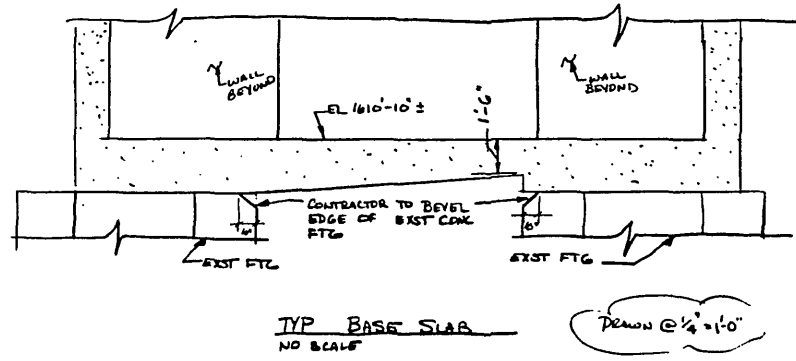
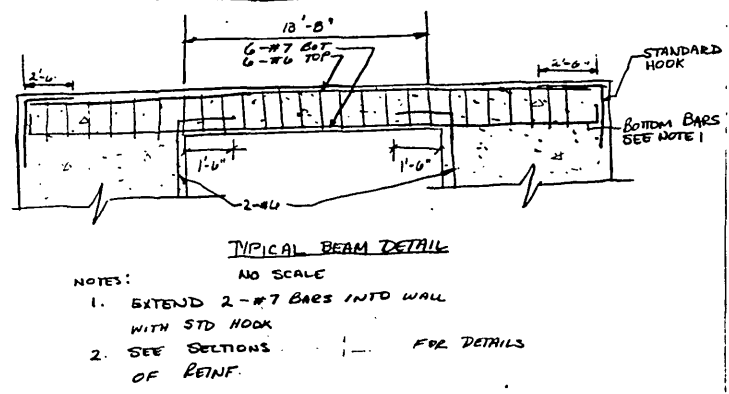
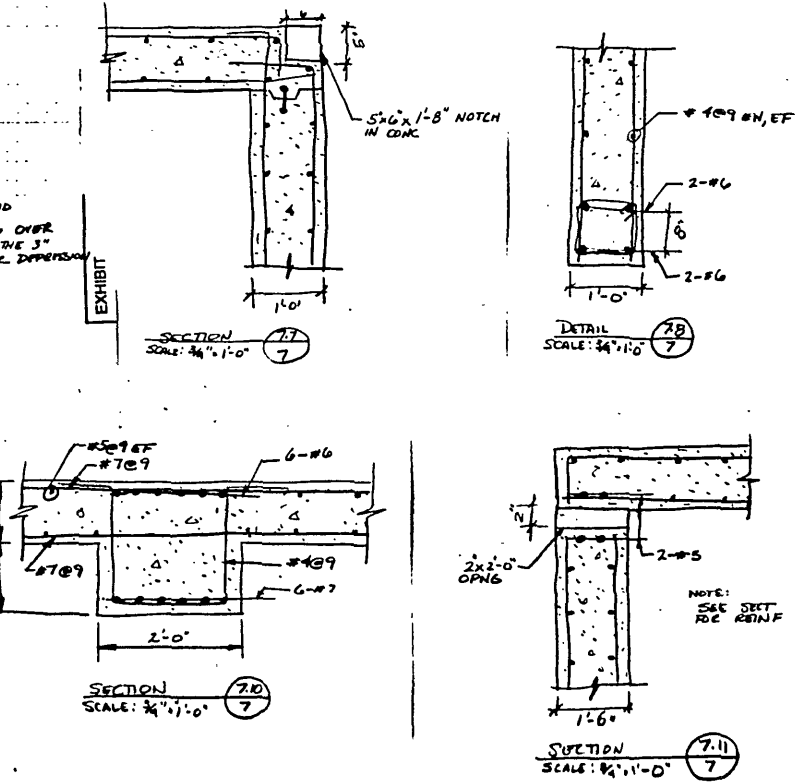
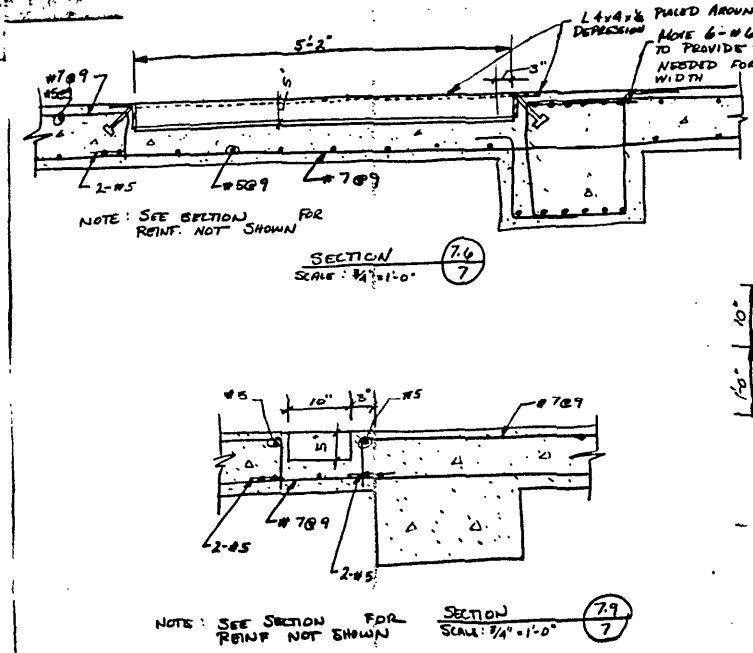
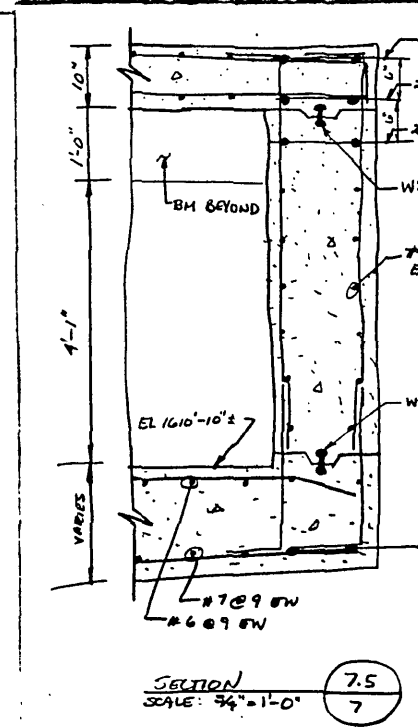
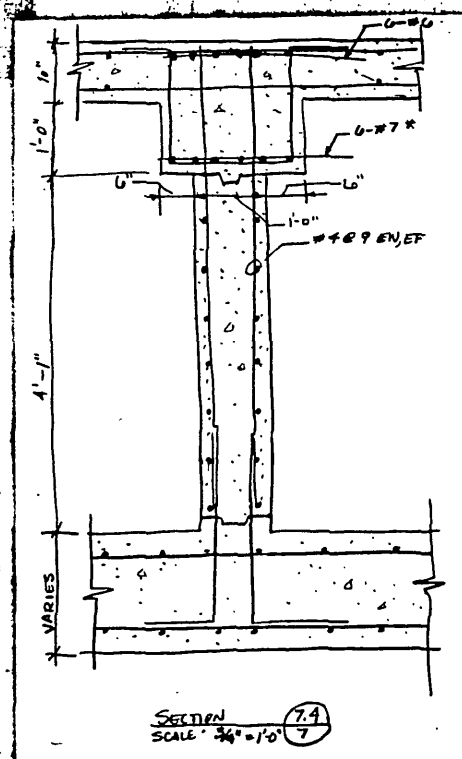
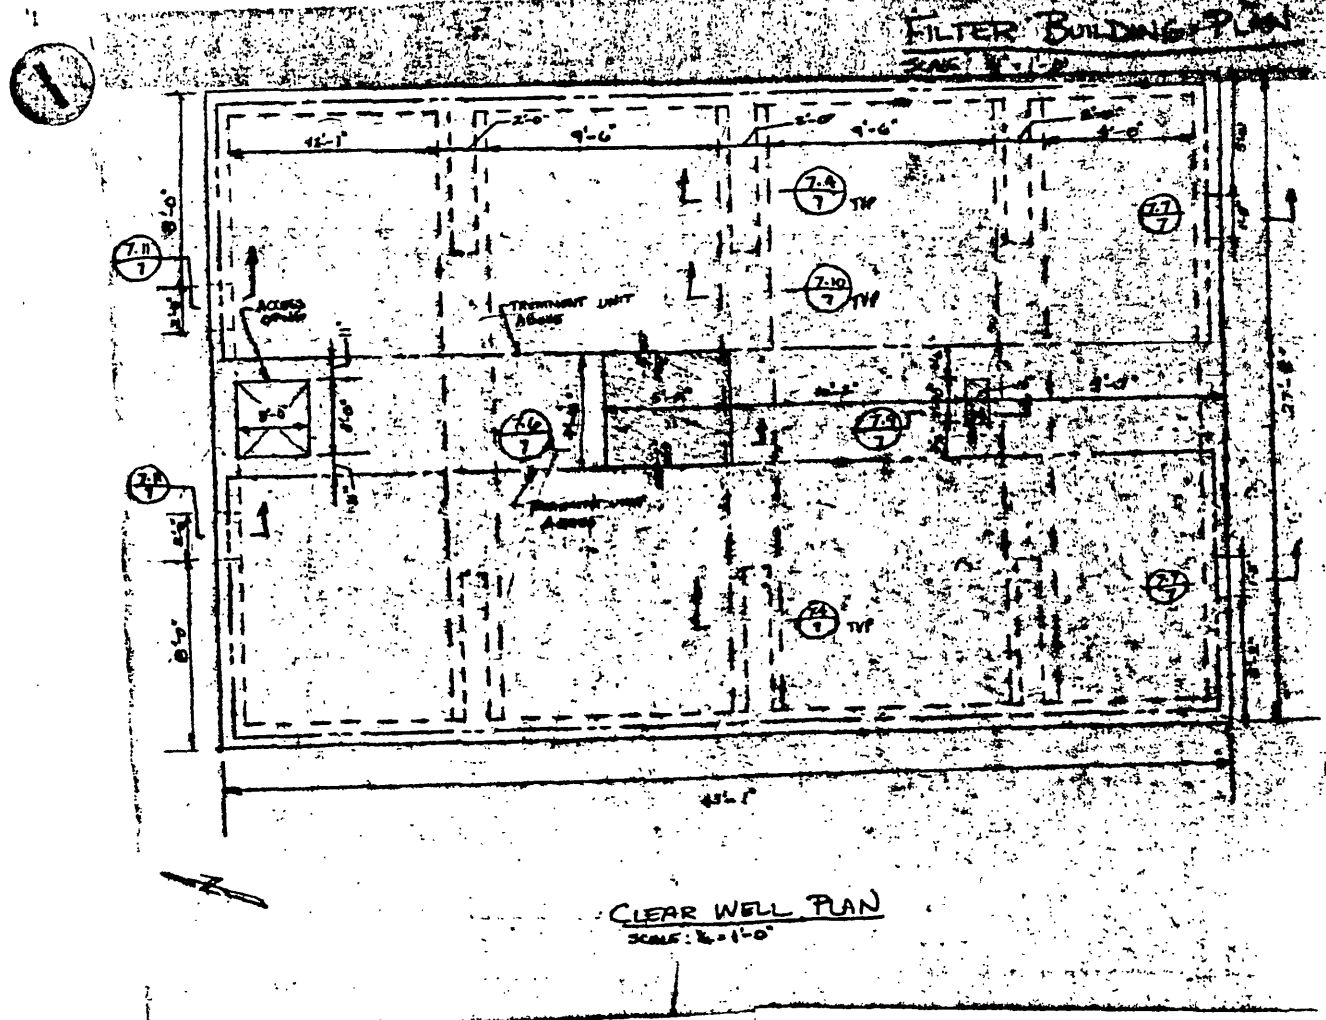
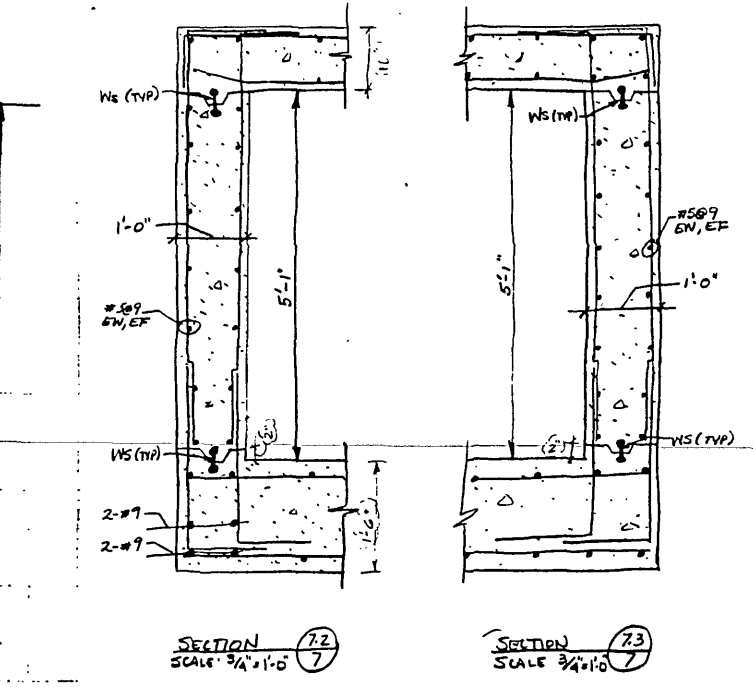
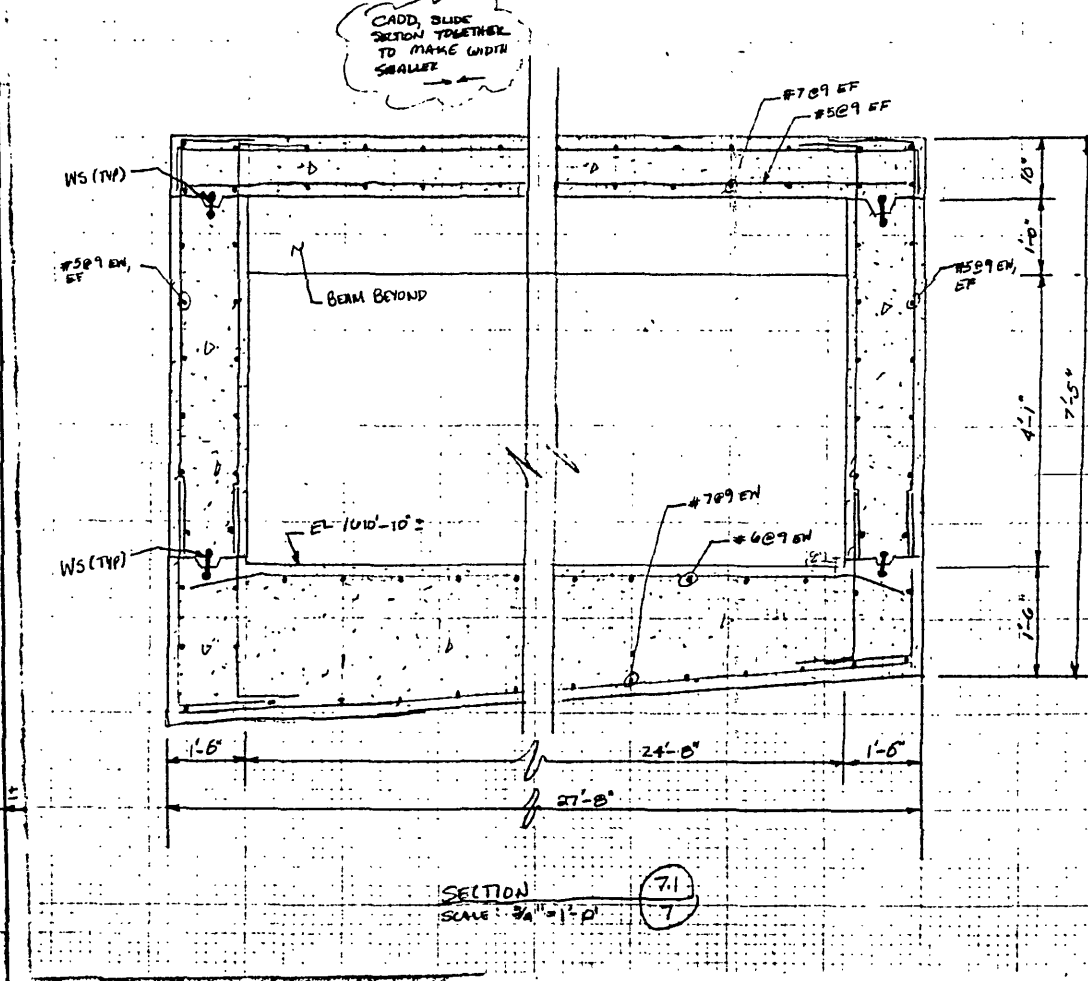
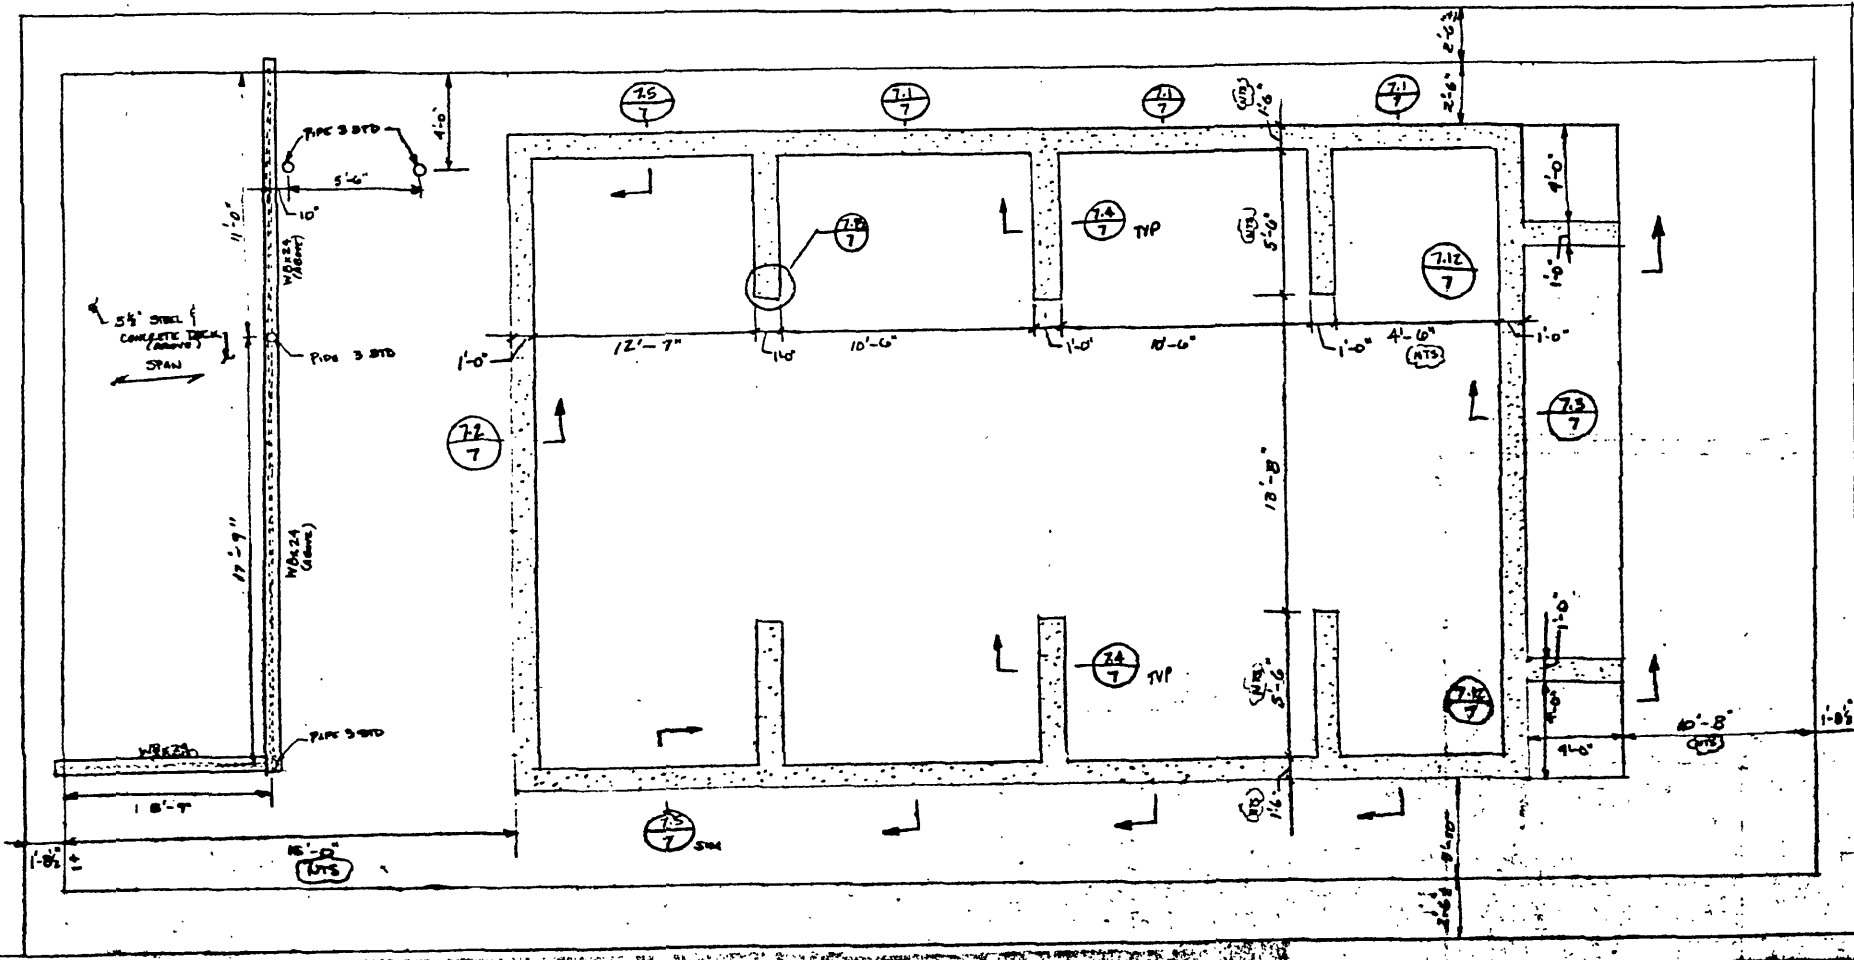


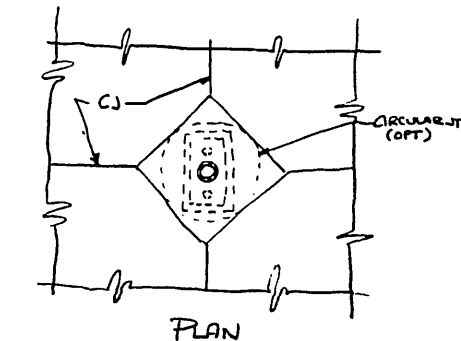

EXHIBIT

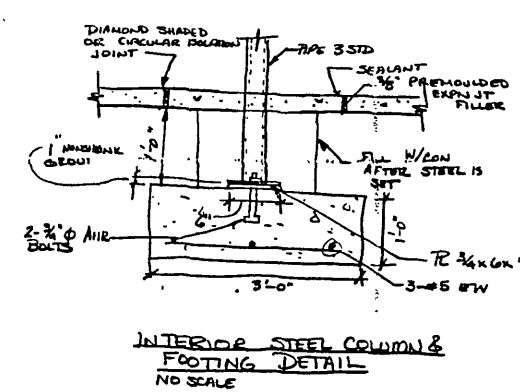

FALLING CREEK WATER PLANT CITY OF ROANOKE, VIRGINIA	
FILTER BUILDING PLANS AND DETAILS	
SCALE As NOTED	COMM No 4296
SHEET 7	