


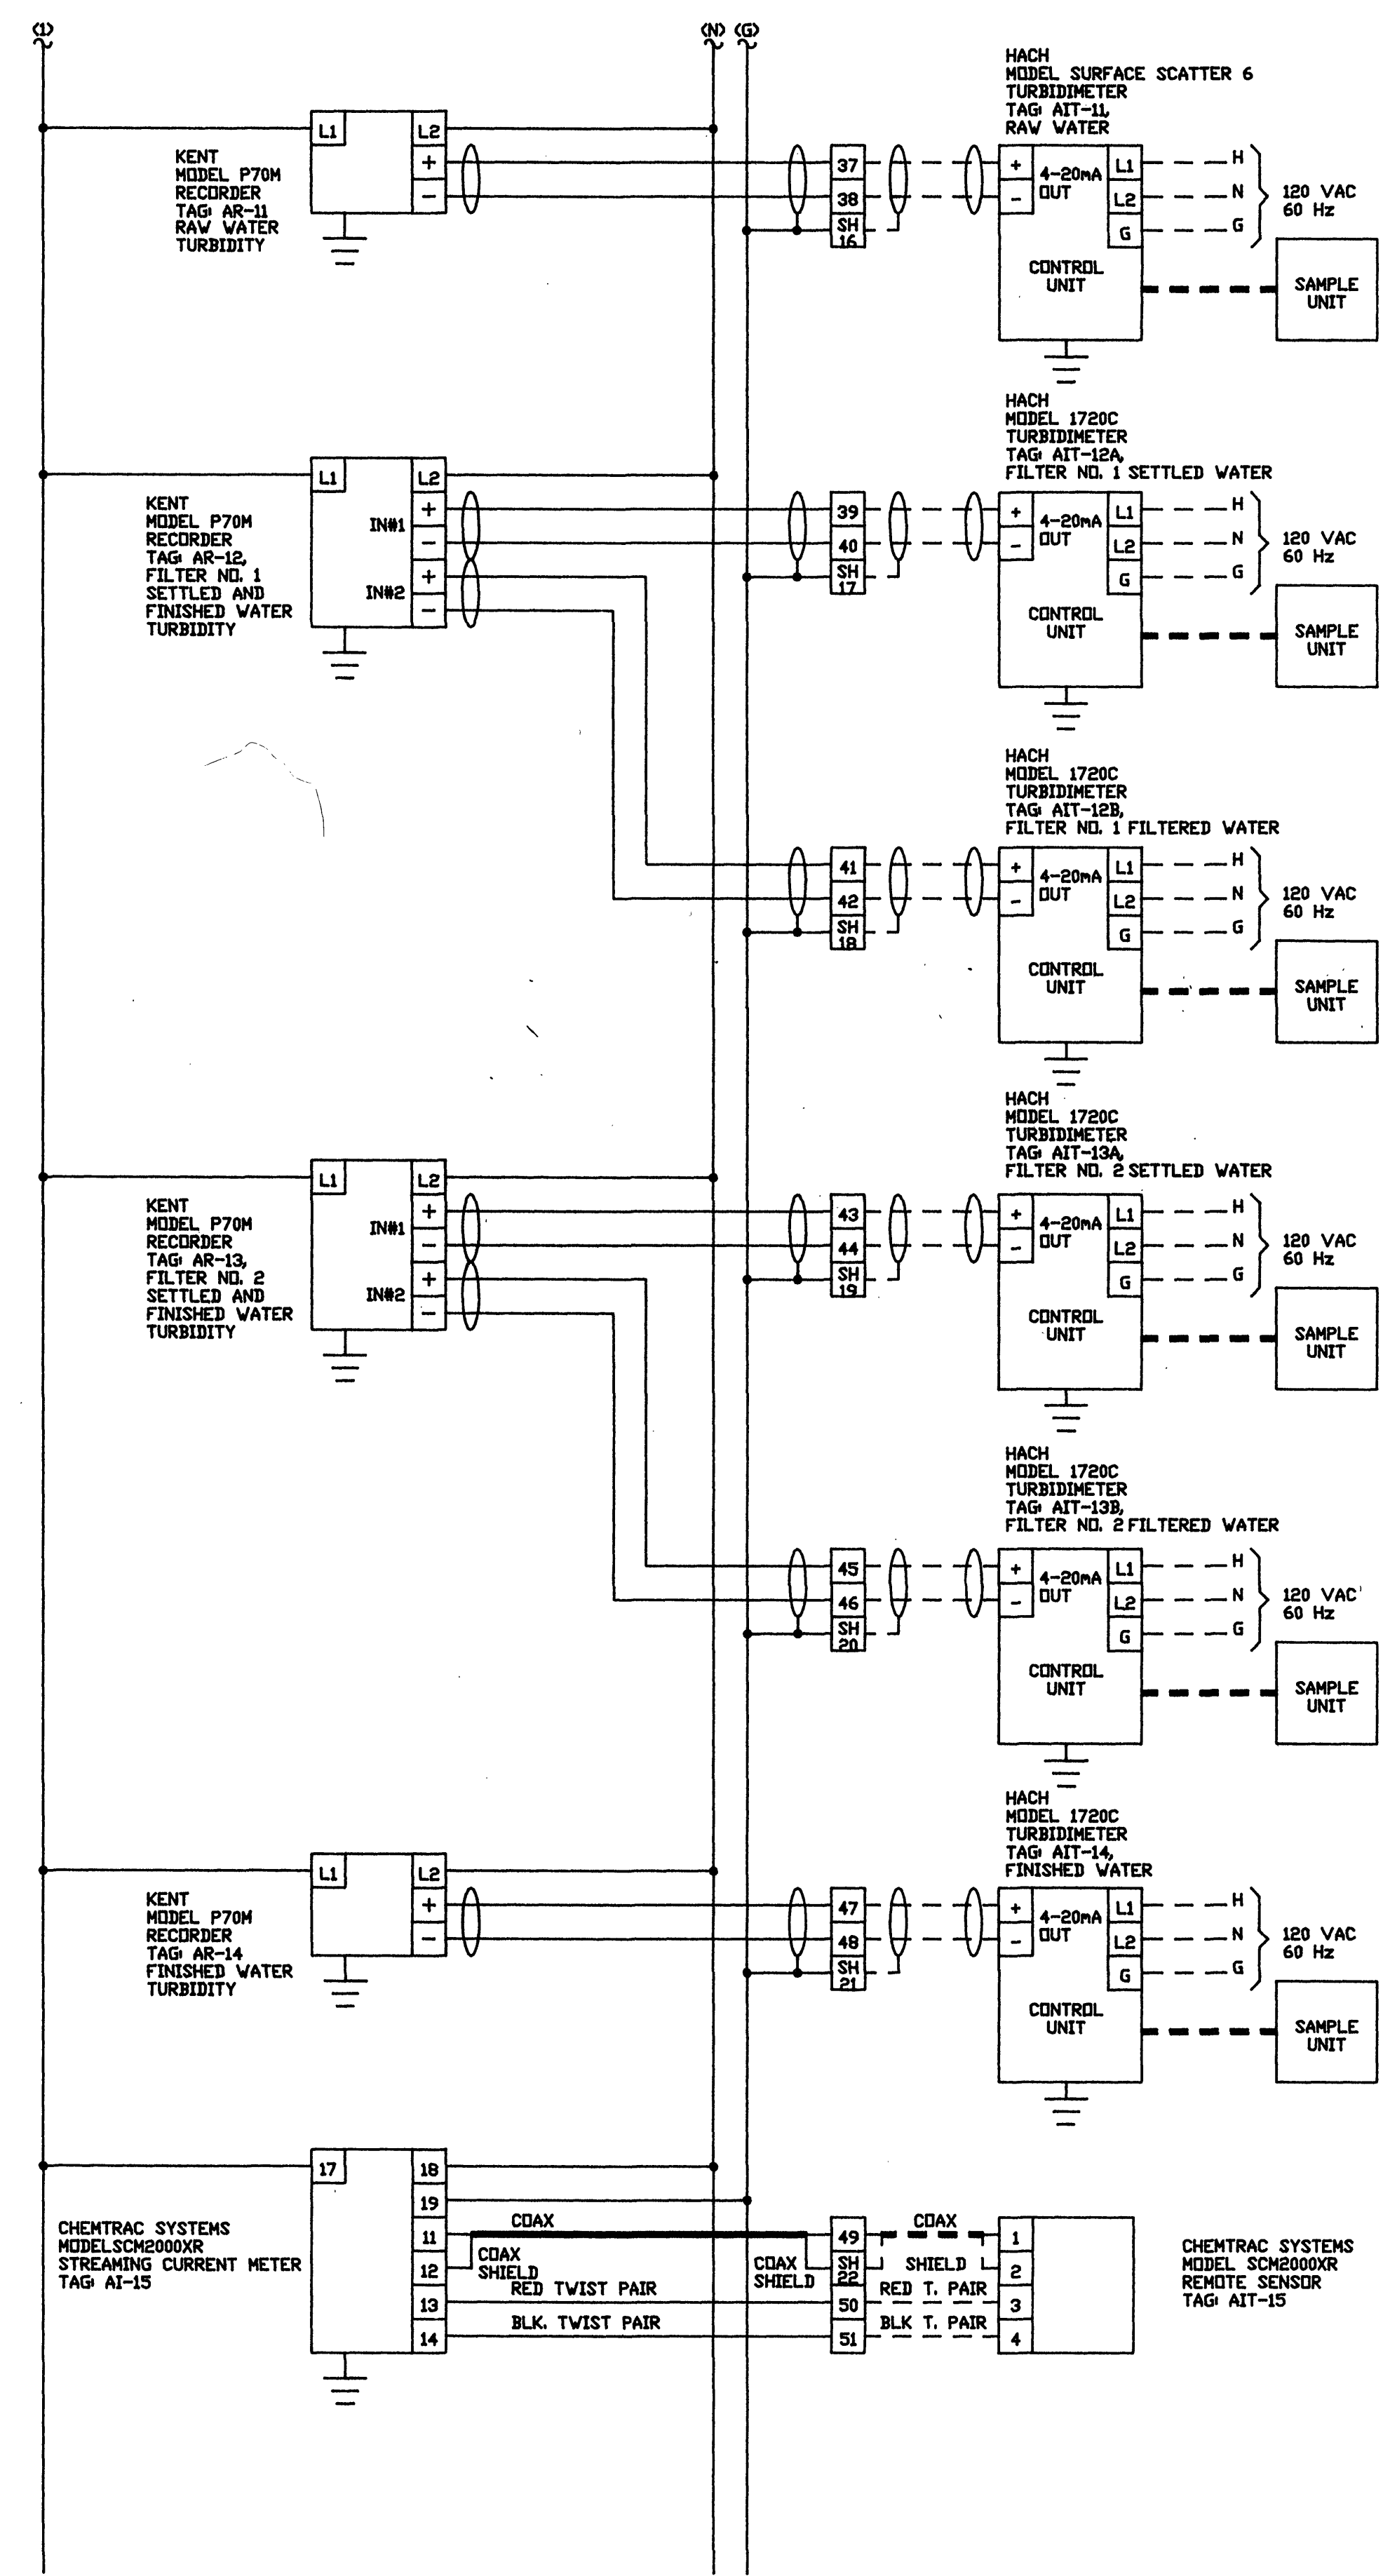

TOLERANCES		REVISIONS			FALLING CREEK WATER PLANT INSTRUMENT PANEL WIRING			
		NO.	DATE	BY				
DECIMAL	1	11/28/90	SSS					
	2							
FRACTIONAL	3				DRAWN BY	RSD	SCALE	NONE
	4				CHK'D		DATE	04/16/90
ANGULAR	5				TRACED		APP'D	
	6							
								DRAWING NUMBER SLC376-03