


ITEM	D/S	PART NO.	QTY	DESCRIPTION	EST. WT.	PAINT
1	B	VCA24I	1	24" 10GA INSECT VENT CAP ASSEMBLY	65	
2	-	BLTHG05002000	2	1/2" X 2" HEX HD BOLT HDG		
3	-	NUTHG0500	24	1/2" HEX NUT HDG		
4	-	WSHFG0500	22	1/2" FLAT WASHER HDG		
5	-	BLTHG05001500	20	1/2" X 1 1/2" HEX HD BOLT HDG		
6	B	VNB24	1	24" VENT NECK (BOLTED) A36	31	
7	B	GSKTE24PRV	1	24" 20HL GASKET	1	

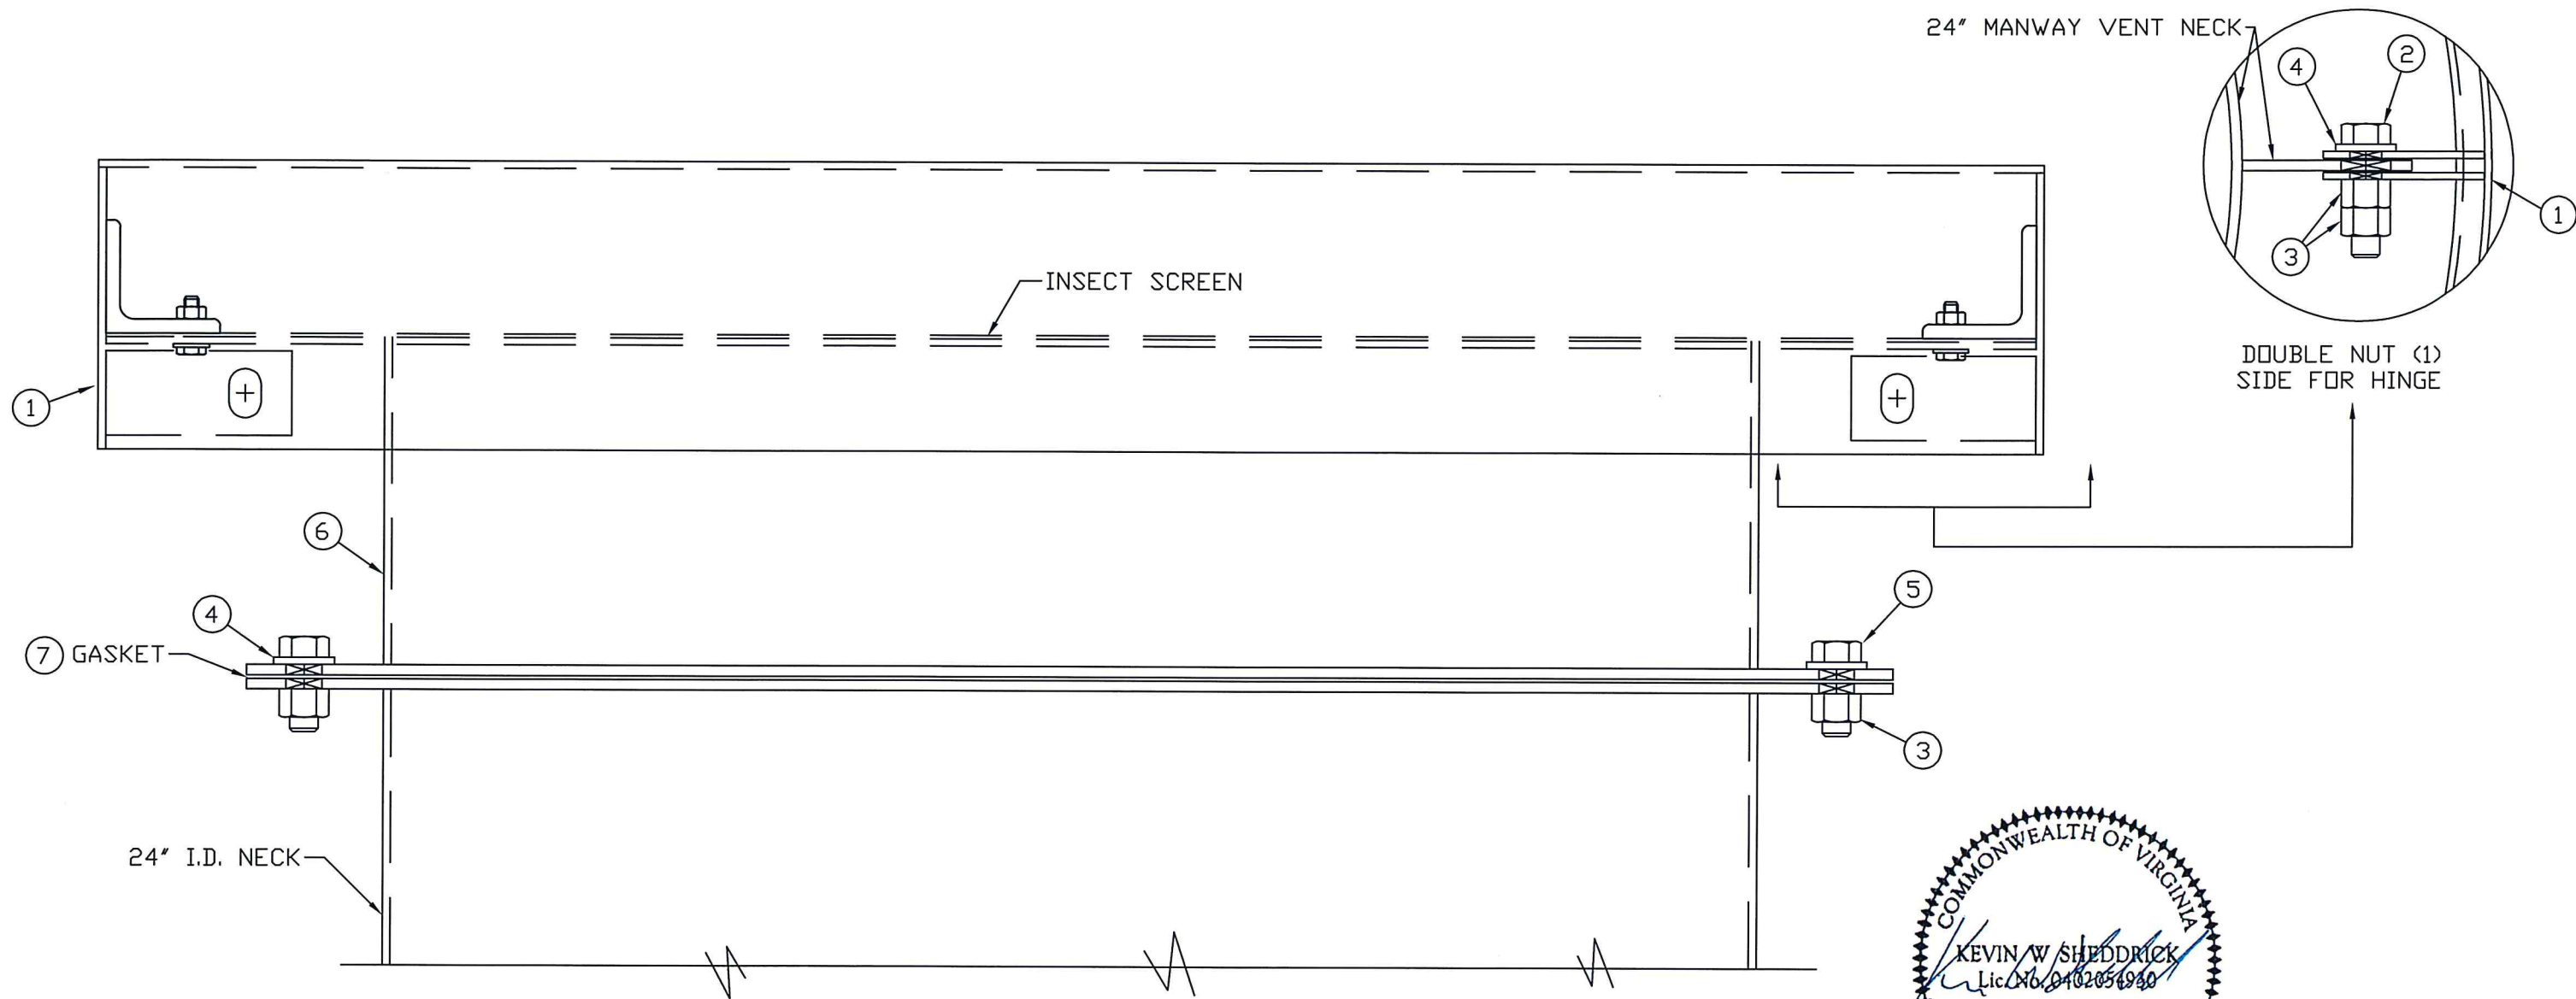

Kevin W Sheddric, PE
2016.01.11 13:23:33 -06'00'

ASSY WT: 56#

THE INFORMATION ON THIS DOCUMENT IS CONFIDENTIAL PROPERTY OF THE TANK MANUFACTURER AND/OR ITS AFFILIATES. ANY OTHER USE, RETENTION, DISSEMINATION, FORWARDING, PRINTING OR COPYING OF THIS DOCUMENT TO UNAUTHORIZED PARTIES IS STRICTLY PROHIBITED, WITHOUT THE EXPRESSED WRITTEN CONSENT OF THE TANK MANUFACTURER.

C				DRAWN BY:	JT	VENT ASSEMBLY 24"Ø W/ INSECT SCREEN			
B				DATE:	8/31/07				
A				REVIEWED BY:	DJC				
REV	BY	DATE	DESCRIPTION	DATE:	8/31/07	B	SCALE: NTS	DRAWING NO.	VAB24I