


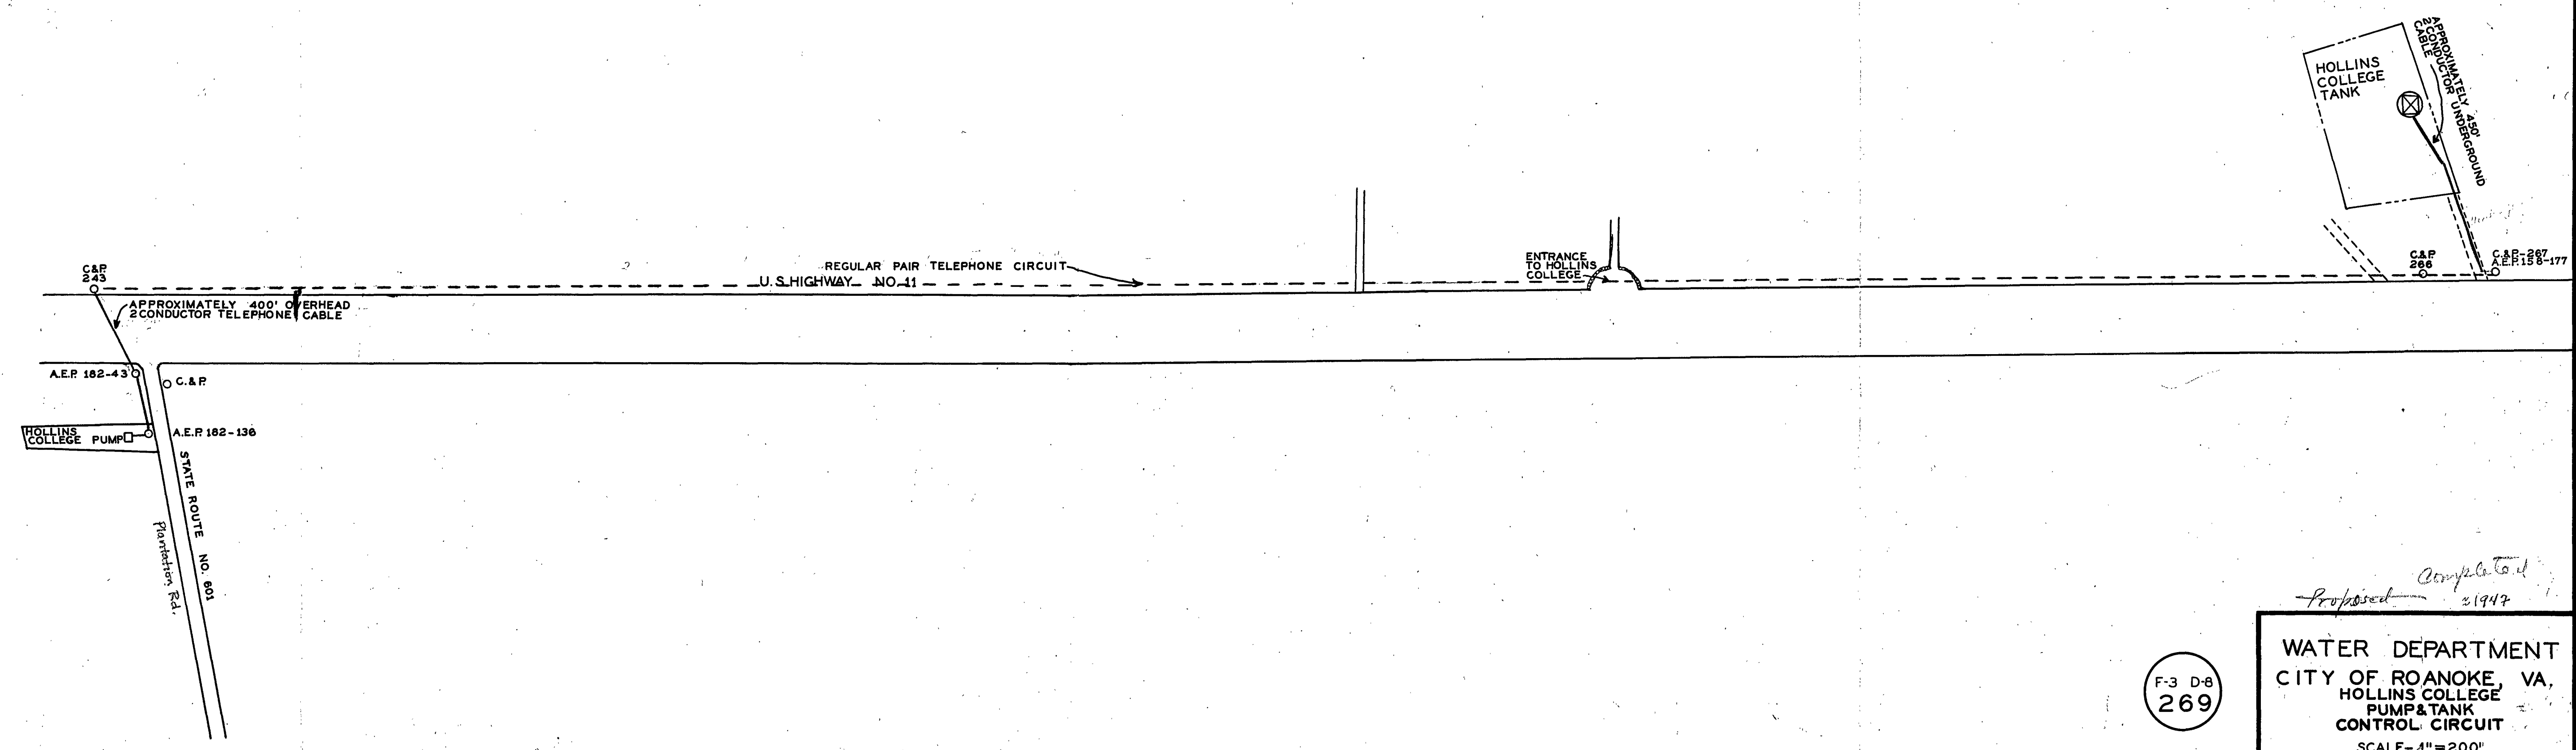

F-3 D-8
269

Proposed *Completed*
1947

WATER DEPARTMENT
CITY OF ROANOKE, VA.
HOLLINS COLLEGE
PUMP & TANK
CONTROL CIRCUIT
SCALE - 1" = 200'