


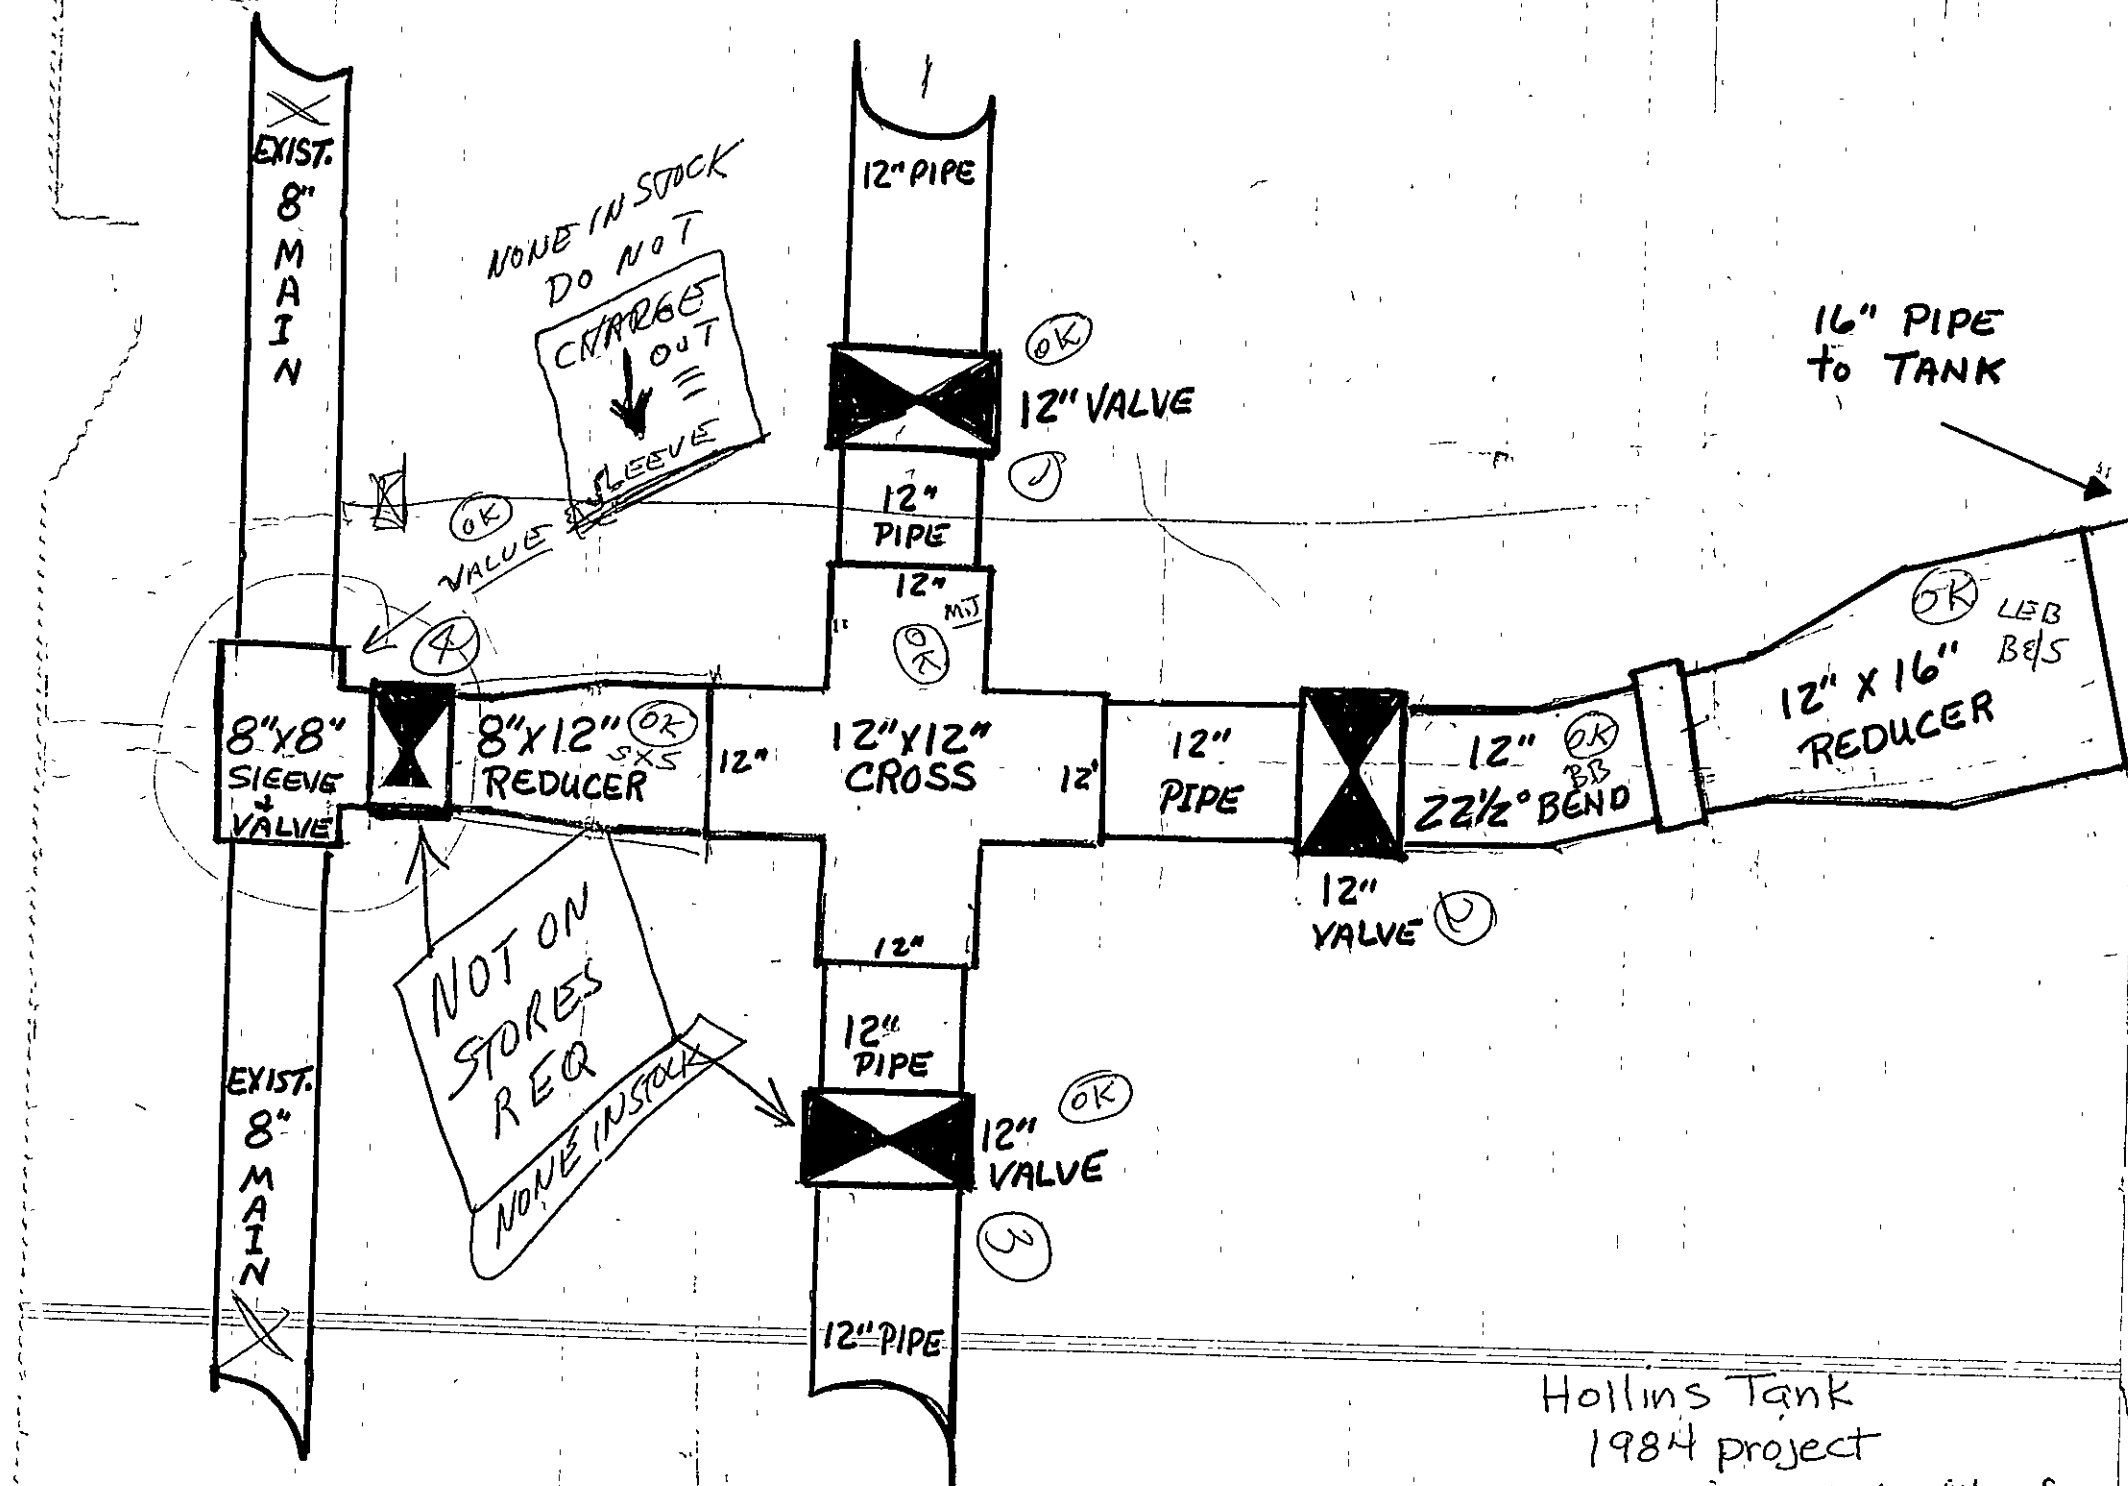

Hollins Tank
 1984 project
 U.S. installed - City of
 Calvin O. Dame Roanoke

(ADDITIONALLY)

- ~~1- 16" x 8" TEE~~ (OK)
- 1- 8" 6U — (OK)
- 1- 8" 90° BEND (BB) — (OK)
- 1- 16" ^{SXB} 12" REDUCER (SEB) — (OK)
- 1- 16" 22½° BEND (BB) — (OK)
- ~~1- 16" x 12" REDUCER~~
- 4- #2 Box Cover —
- TIE BOLTS —
- CEMENT —
- SAND —
- BRICK-
STONE —
- BOLTS —
- SS GLAND-RINGS —
- GLAND RINGS —
- FT- 16" PIPE DUCTILE-SJ-.
- FT. 8" " " " "