


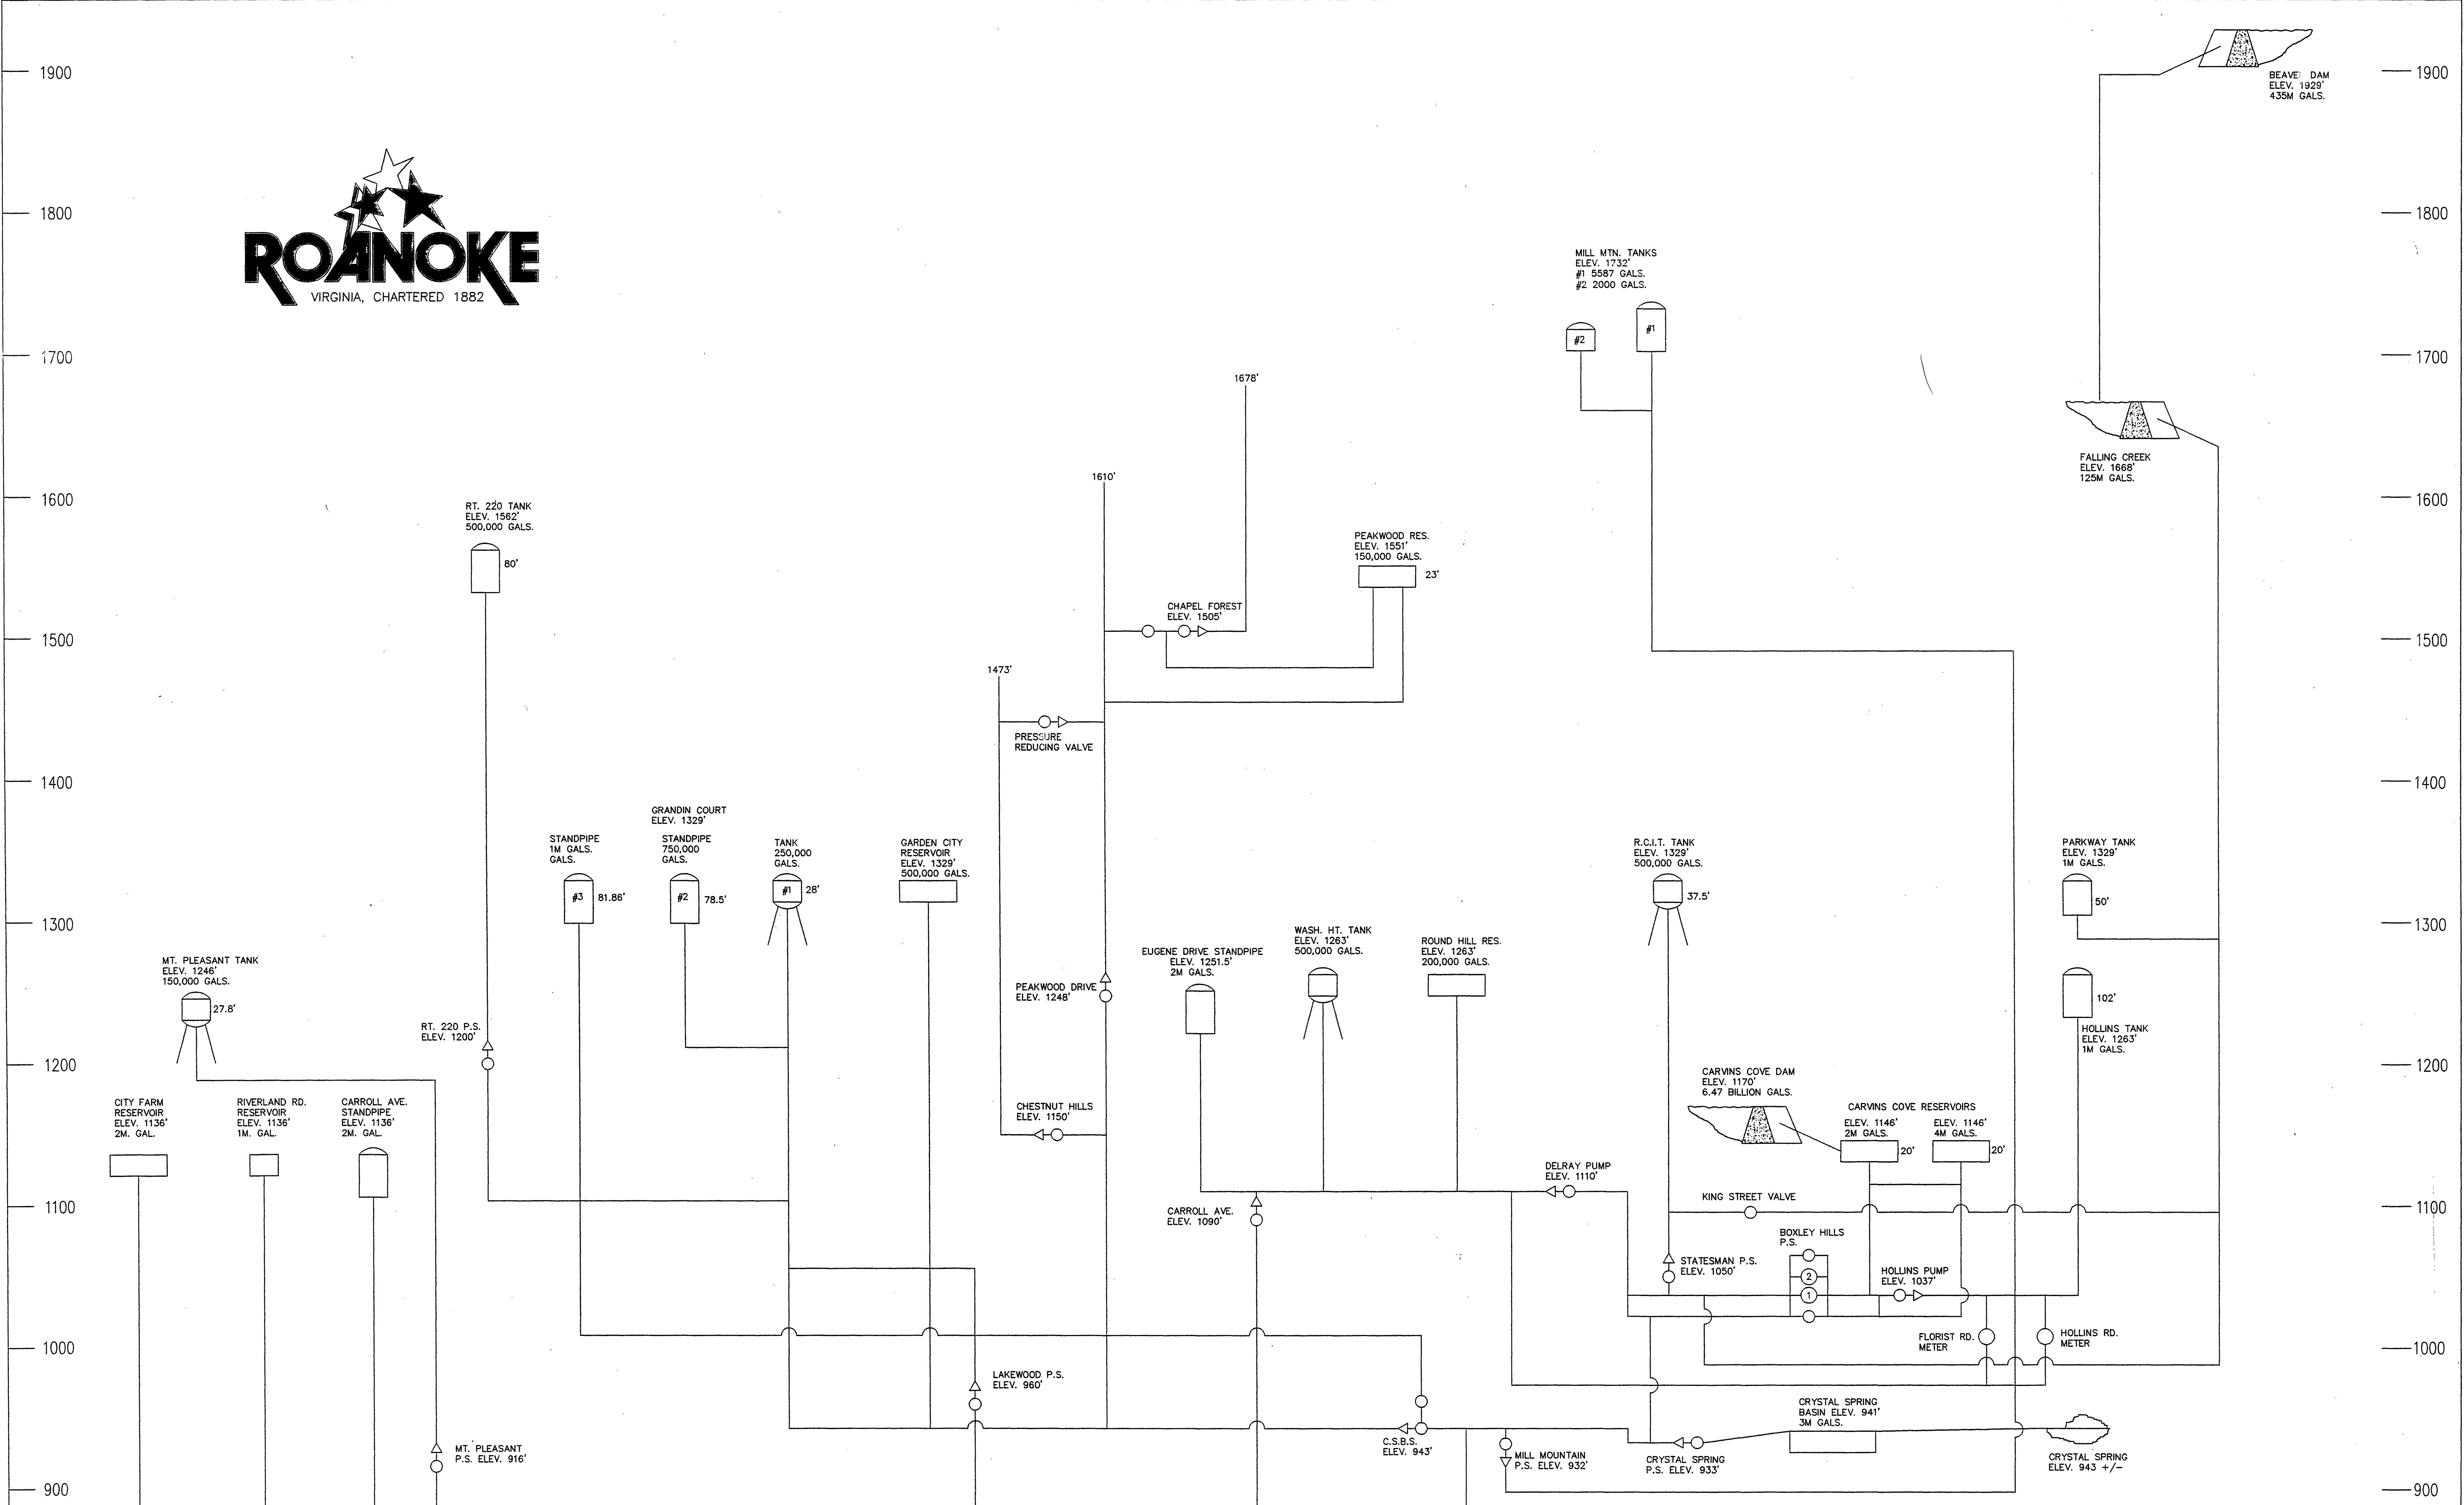

SCHEMATIC DIAGRAM SHOWING
 ELEVATIONS AND CAPACITIES OF
 PUMPS, RESERVOIRS & TANKS

DRAWN BY: E.L.A. MARCH 10 1958
 REV. FEBRUARY 7 1961 E.L.A.
 REV. DECEMBER 20 1996 W.T.L.

F3-D1
 183
 PLAN 6343
 6343.DWG