



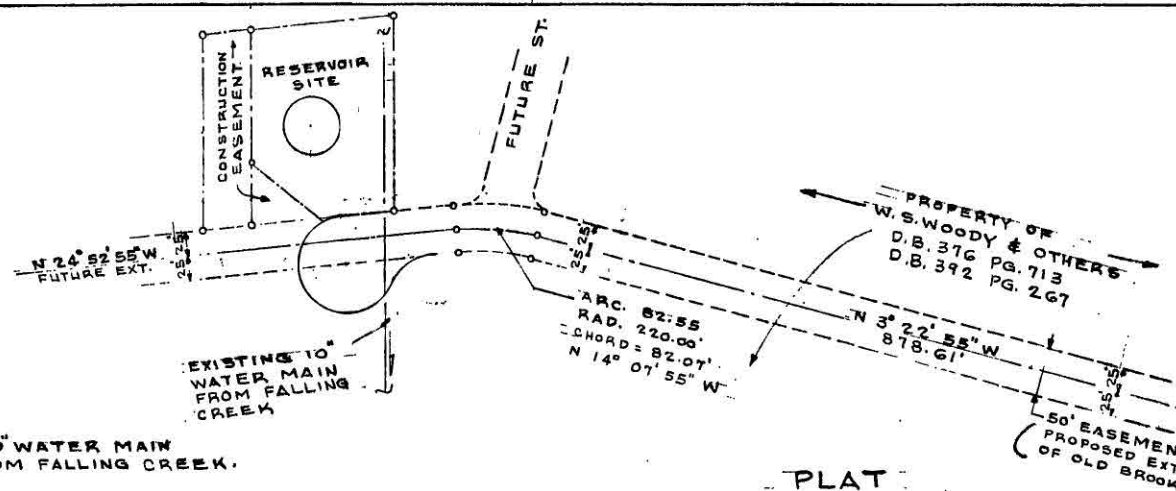

PLAT  
 SHOWING SURVEY OF  
 50' EASEMENT & RESERVOIR SITE  
 TO BE DEEDED TO  
 CITY OF ROANOKE  
 BY  
 W. S. WOODY & OTHERS  
 ADJOINING SECTION No. 1, PARKWAY ESTATES  
 BEDFORD CO., VIRGINIA.  
 SCALE: 1" = 100.0'

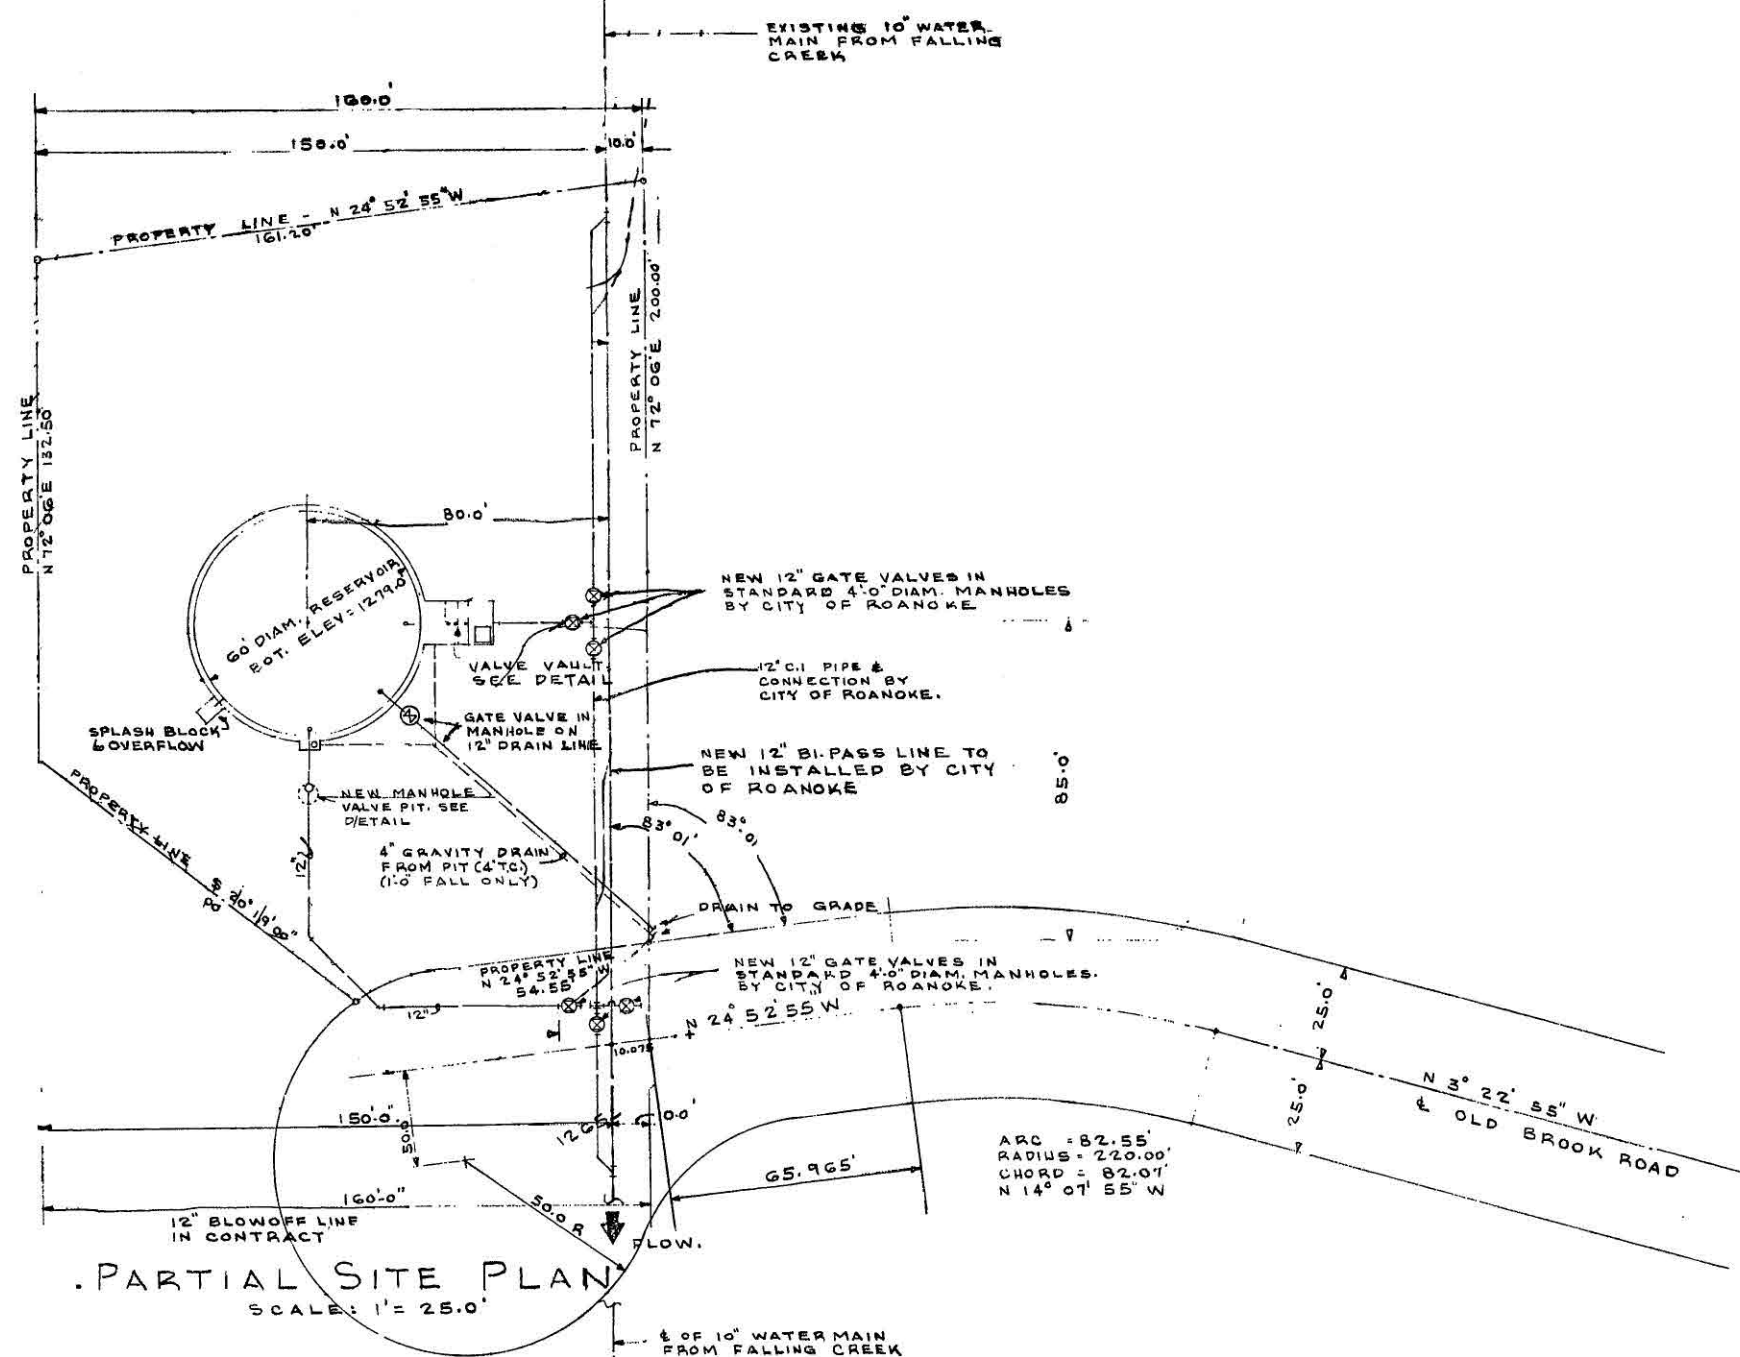

PARTIAL SITE PLAN  
 SCALE: 1" = 25.0'

1-5/27/75  
 OFFICE OF CITY ENGINEER  
 ROANOKE, VIRGINIA  
 1,000,000 GAL. RESERVOIR  
 OLD BROOK ROAD  
 BEDFORD COUNTY  
 FOR CITY OF ROANOKE,  
 ROANOKE, VIRGINIA.  
 AS NOTED  
 LBC  
 BY PLAN NO 5452 SHEET 1 OF 2