


Completed
11-3-08
DCL

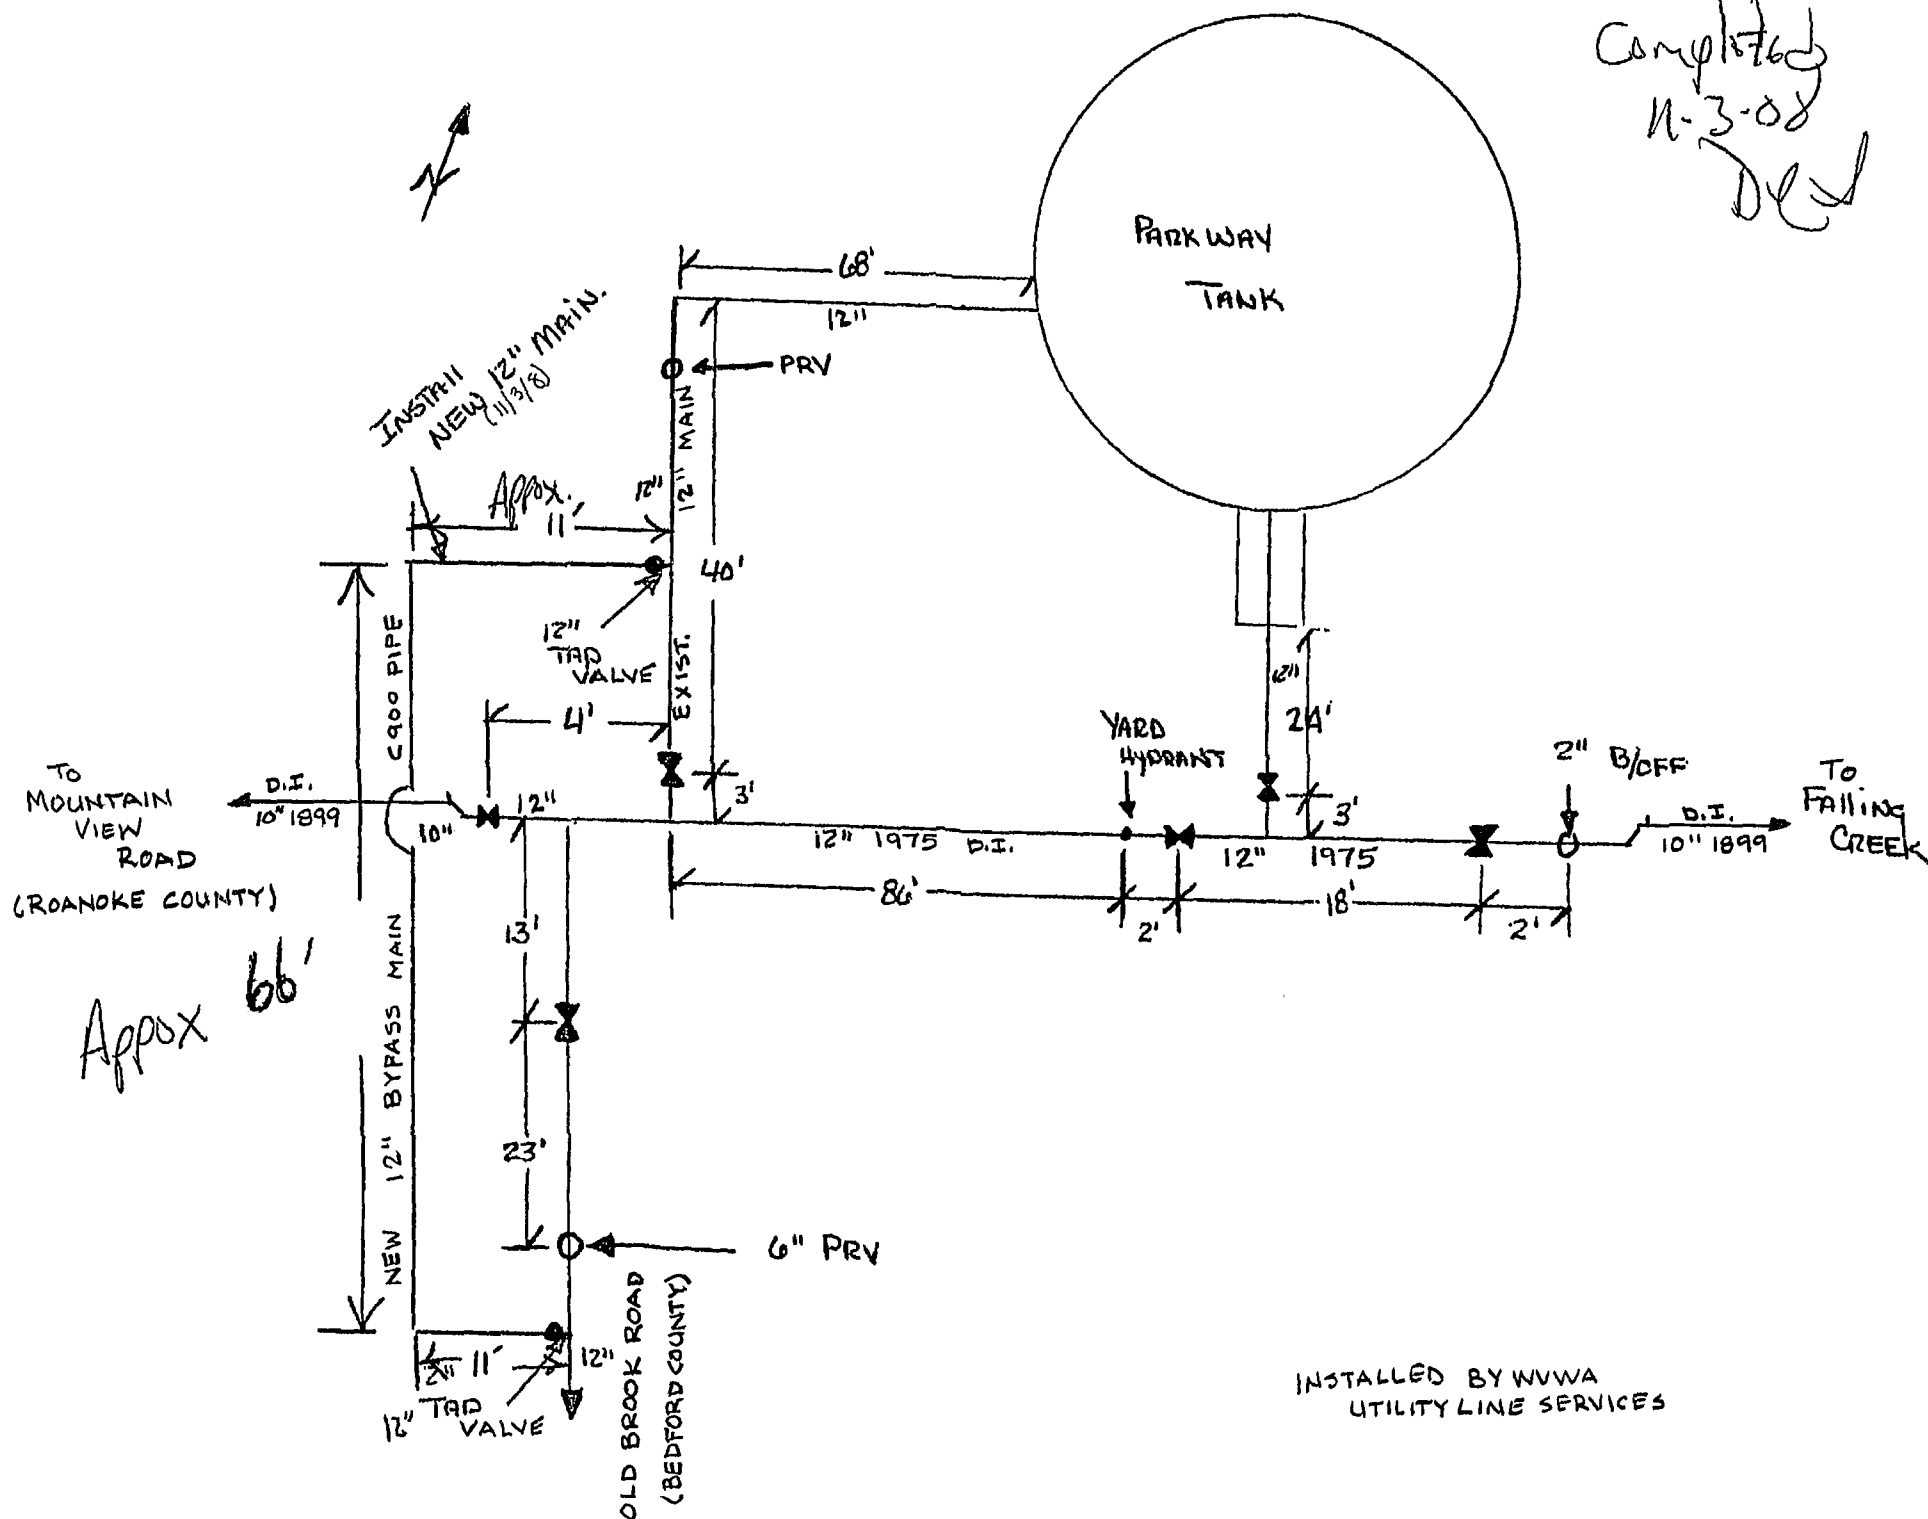

INSTALLED BY WUWA
UTILITY LINE SERVICES