

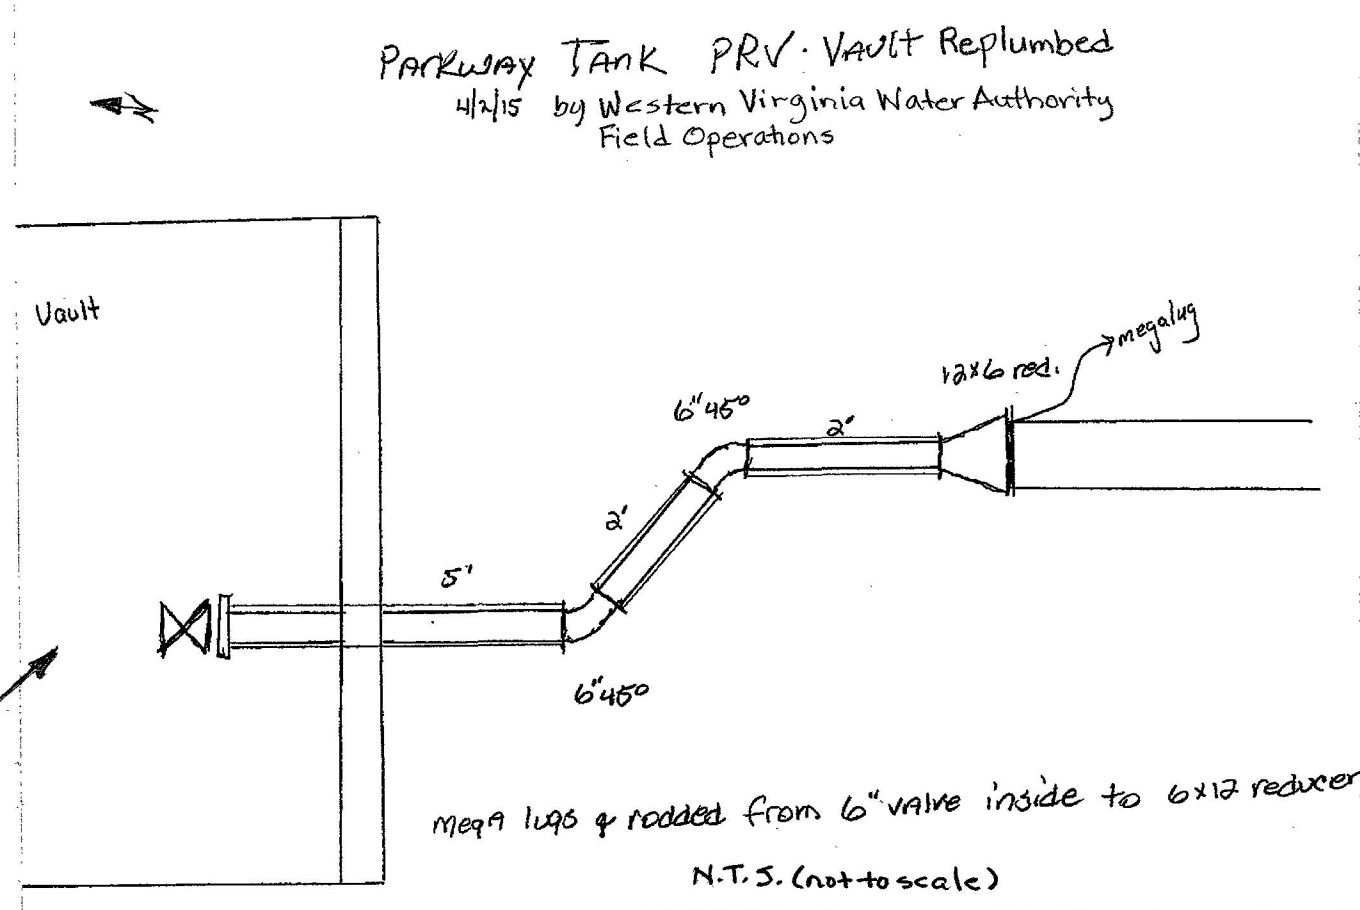
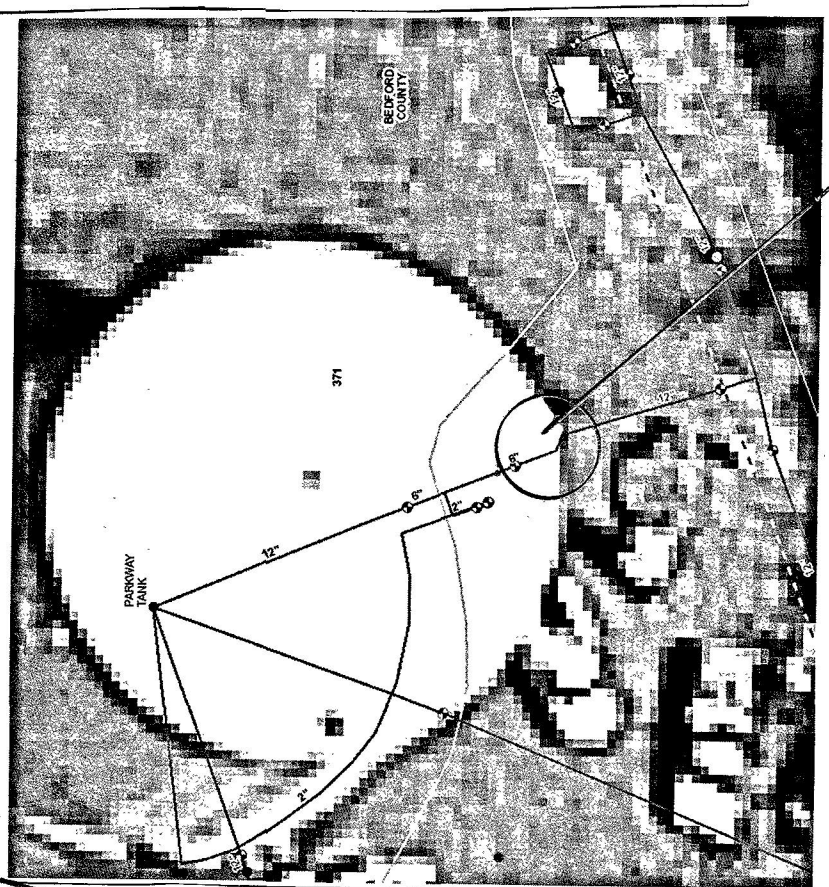
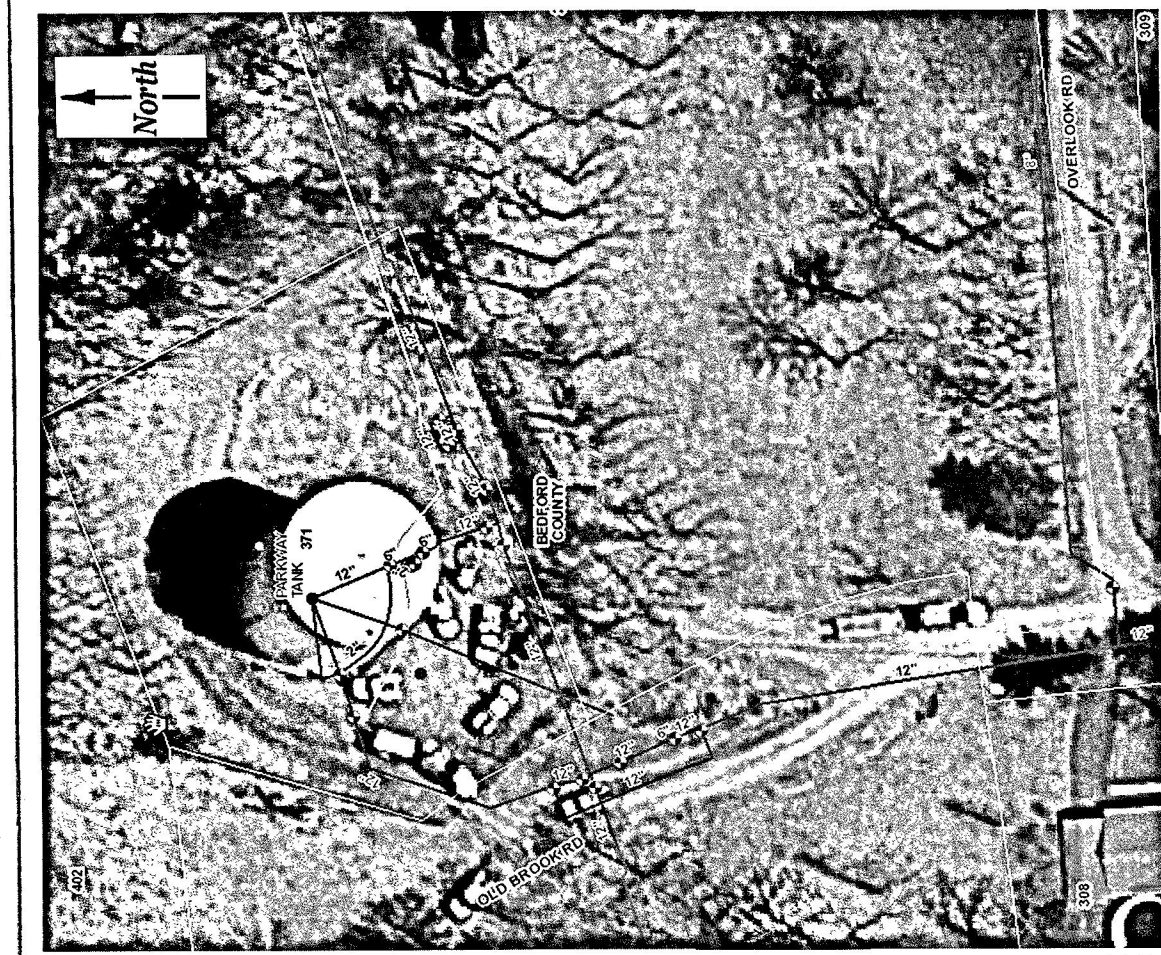


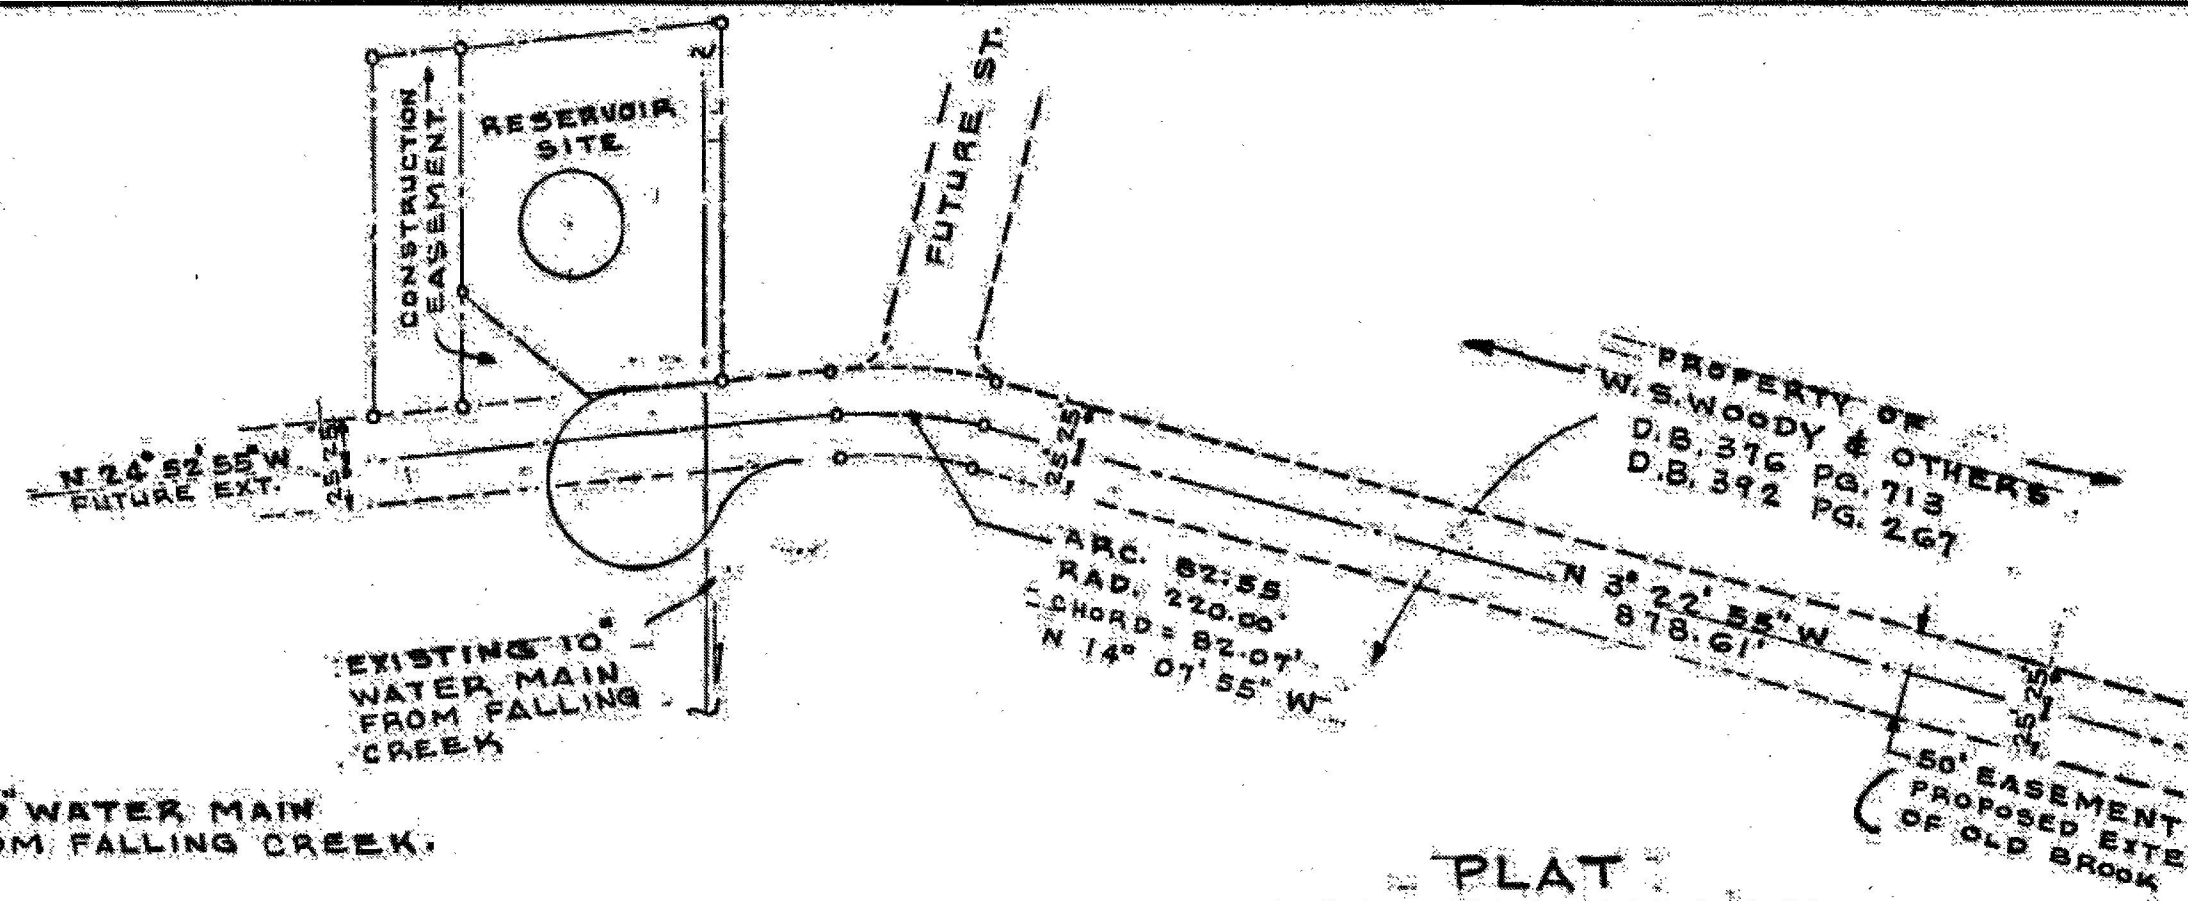

WESTERN VIRGINIA WATER AUTHORITY
ROANOKE, VIRGINIA

PARKWAY TANK
(1,000,000 GAL.)
PRV VAULT REPLUMBED
04/02/2015

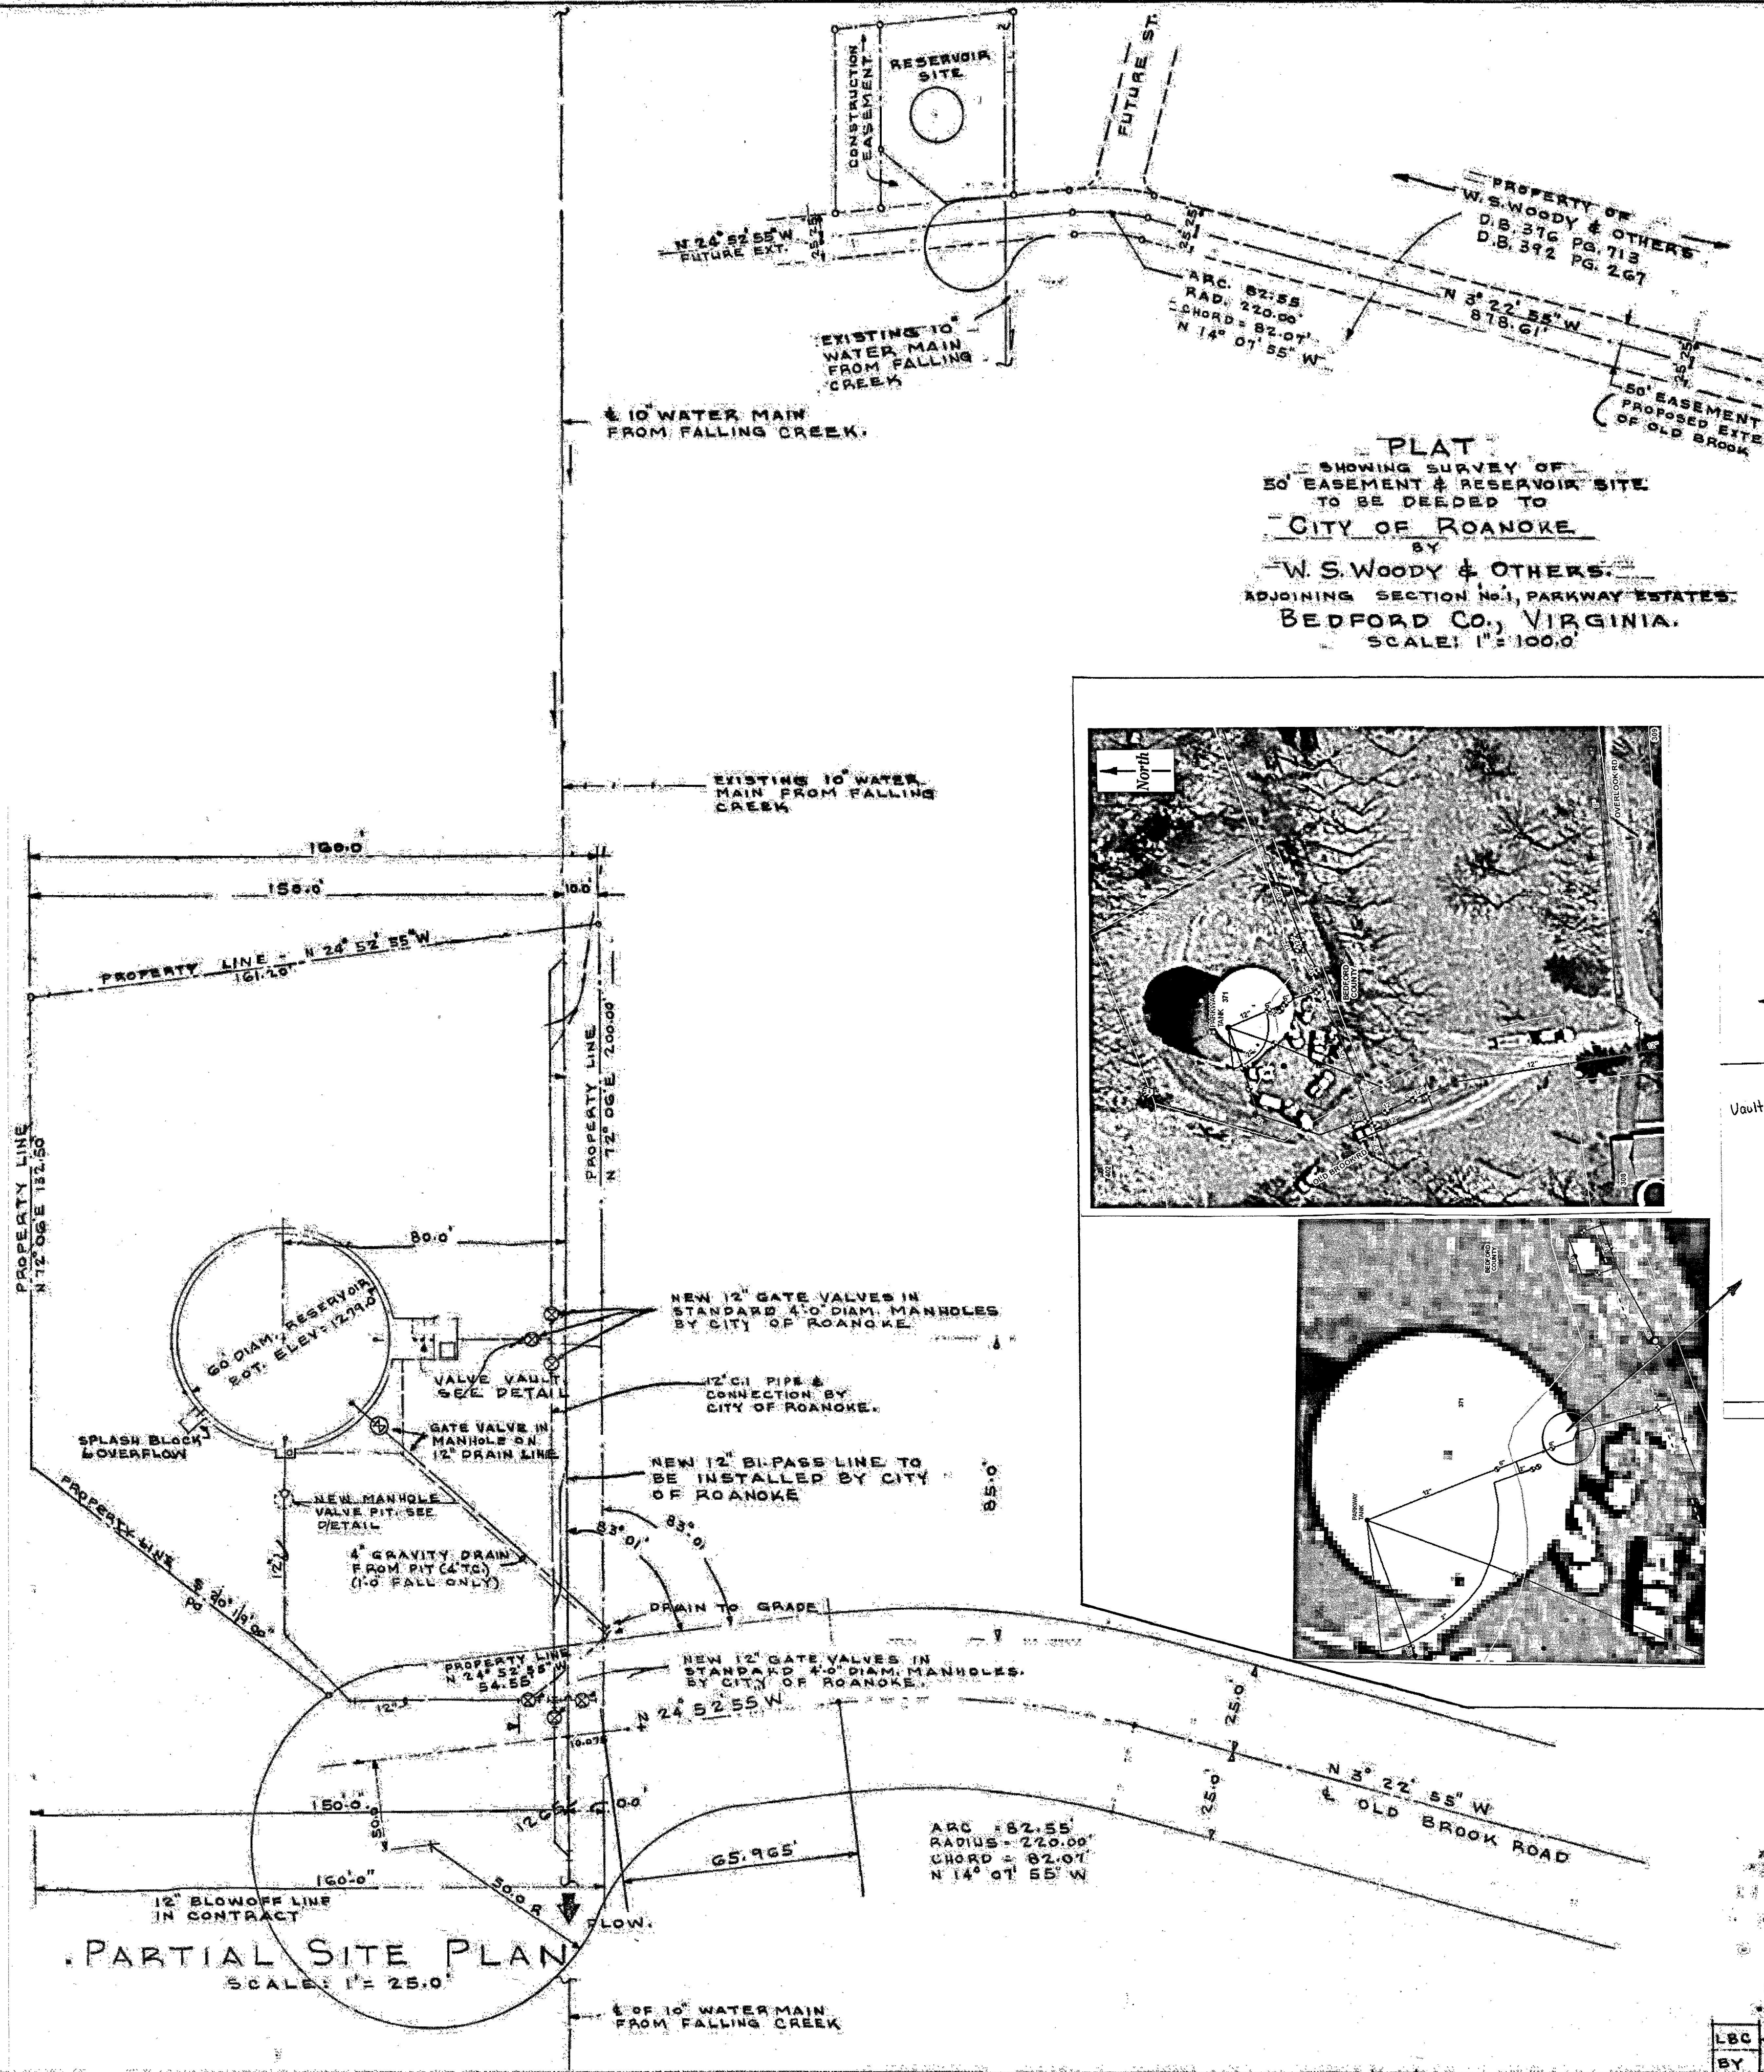

OFFICE OF CITY ENGINEER
ROANOKE, VIRGINIA

1,000,000 GAL. RESERVOIR
OLD BROOK ROAD
BEDFORD COUNTY
FOR CITY OF ROANOKE
ROANOKE, VIRGINIA

AS NOTED

PLAN NO. 5452

4-23-15

SHEET 1 OF 2