




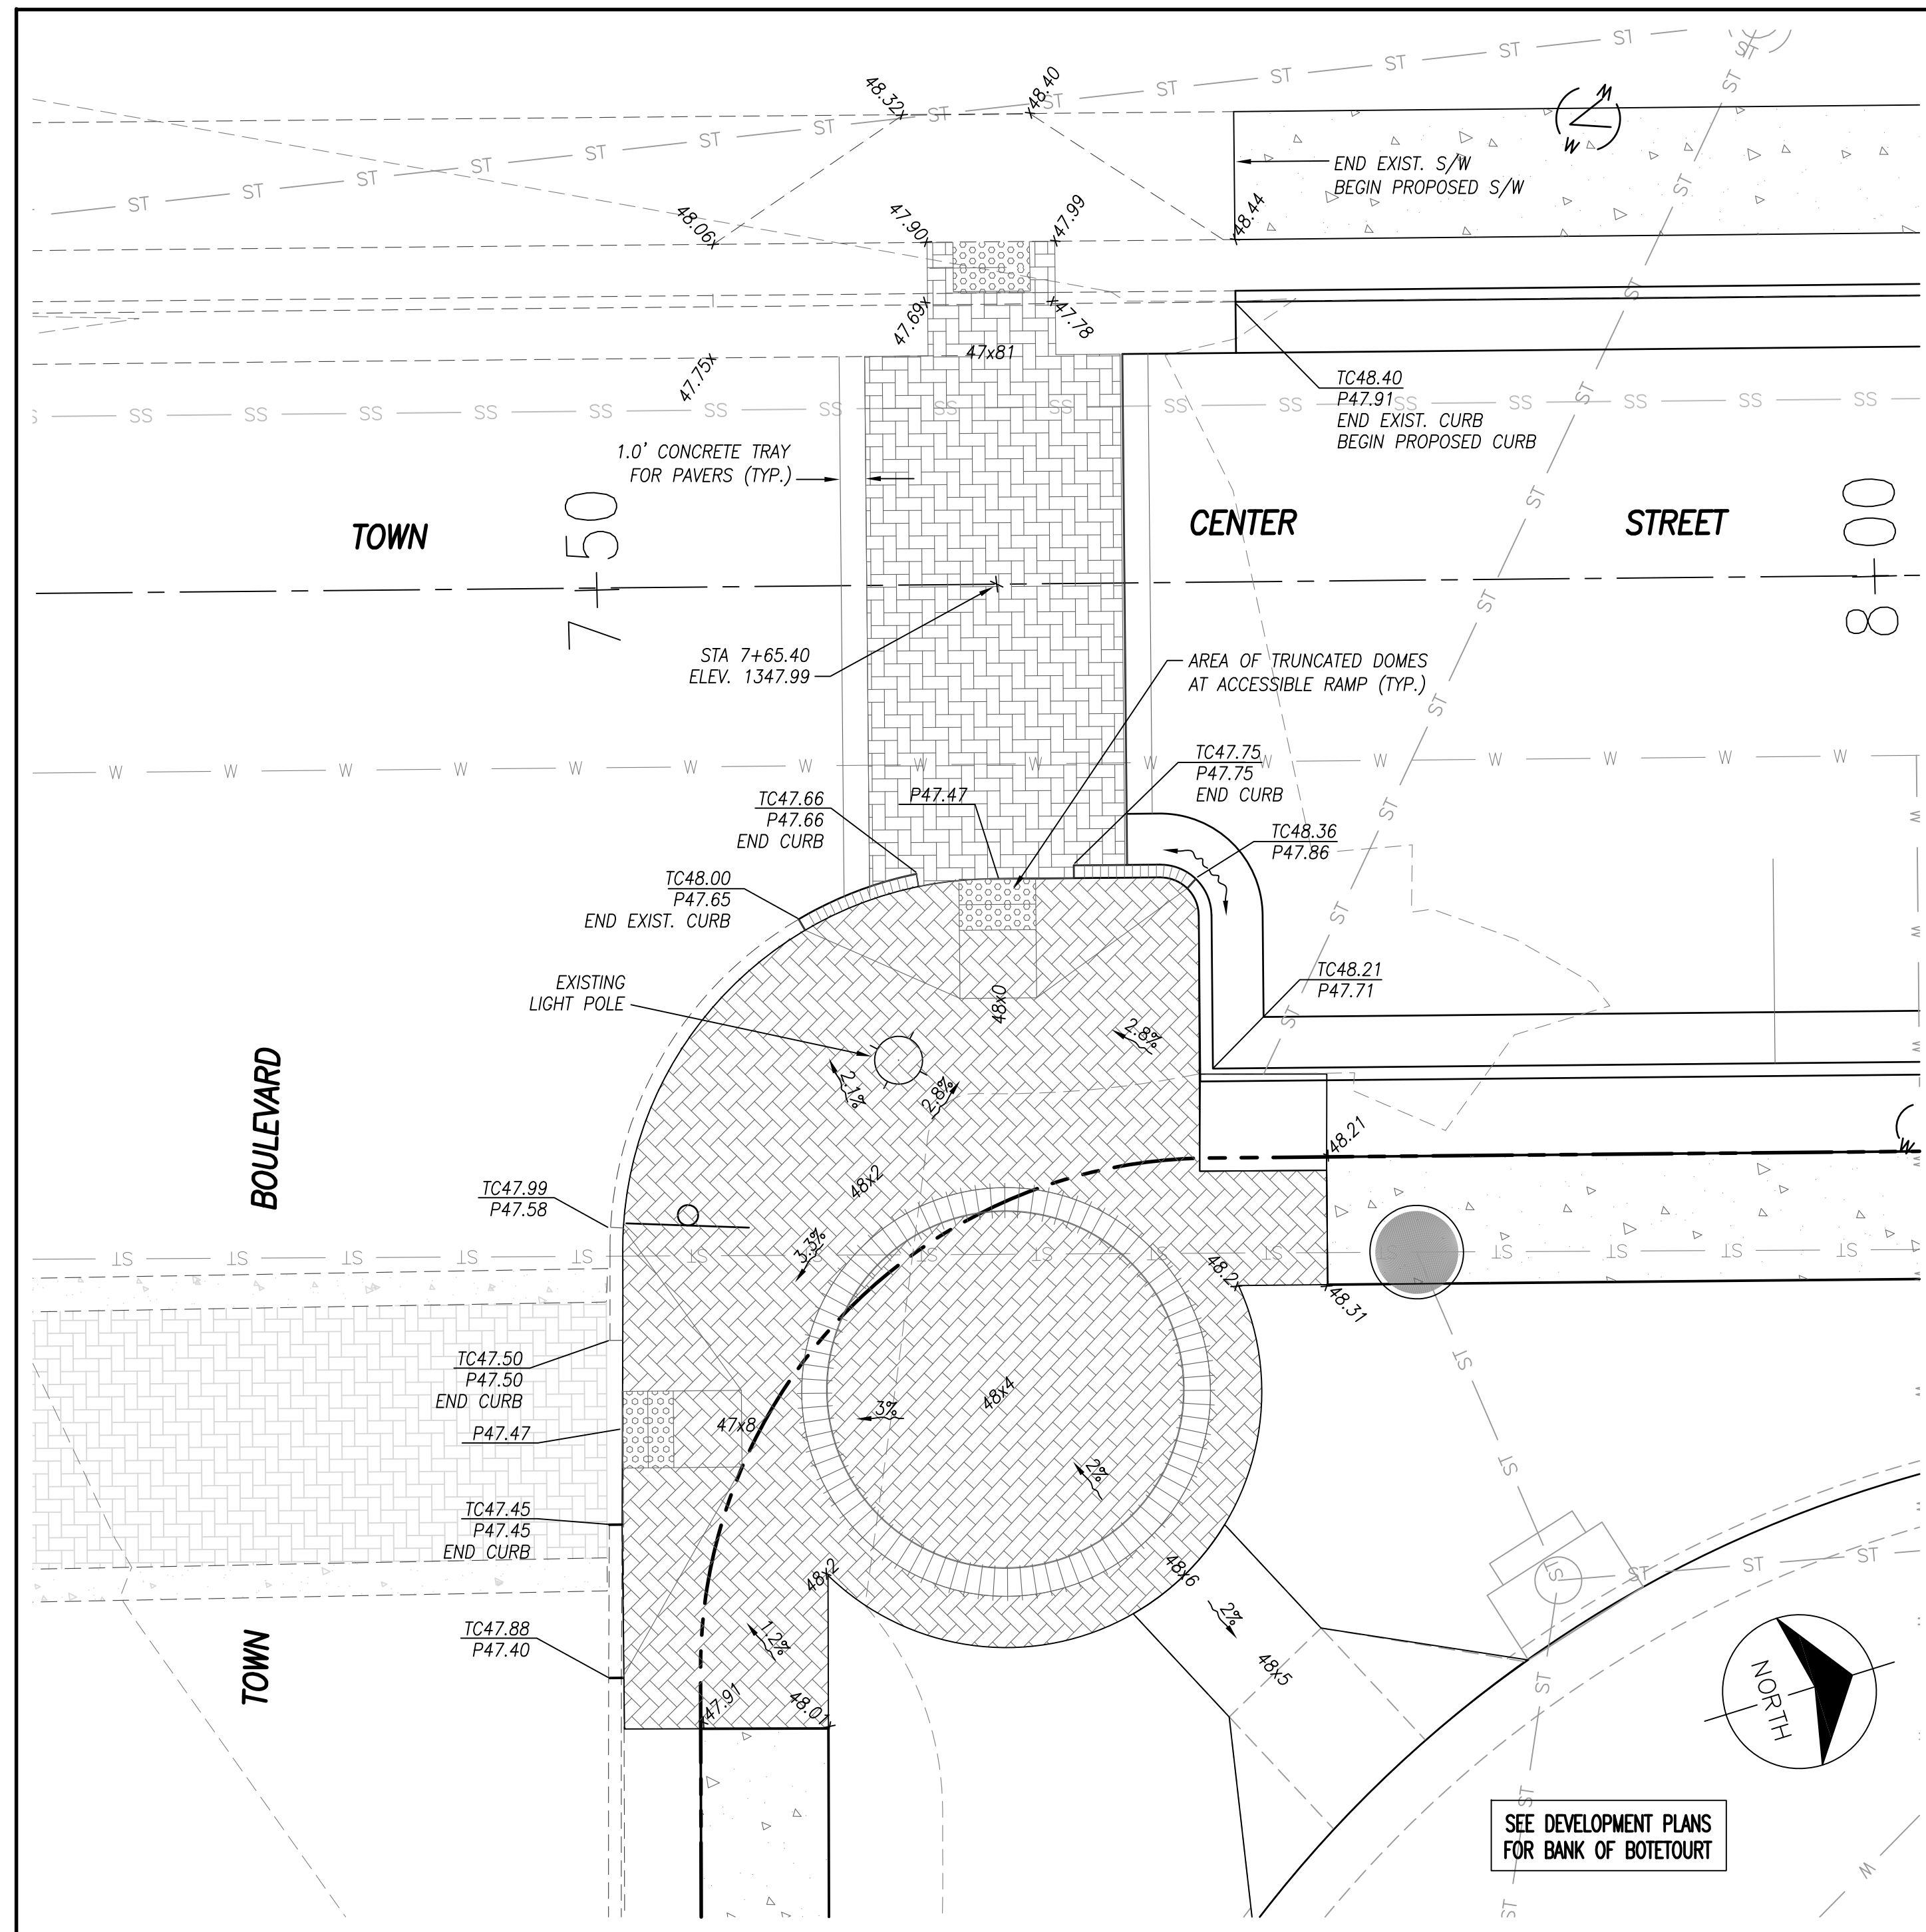

TOWN BOULEVARD / TOWN CENTER STREET  
INTERSECTION PLAN  
SCALE: 1"=5'

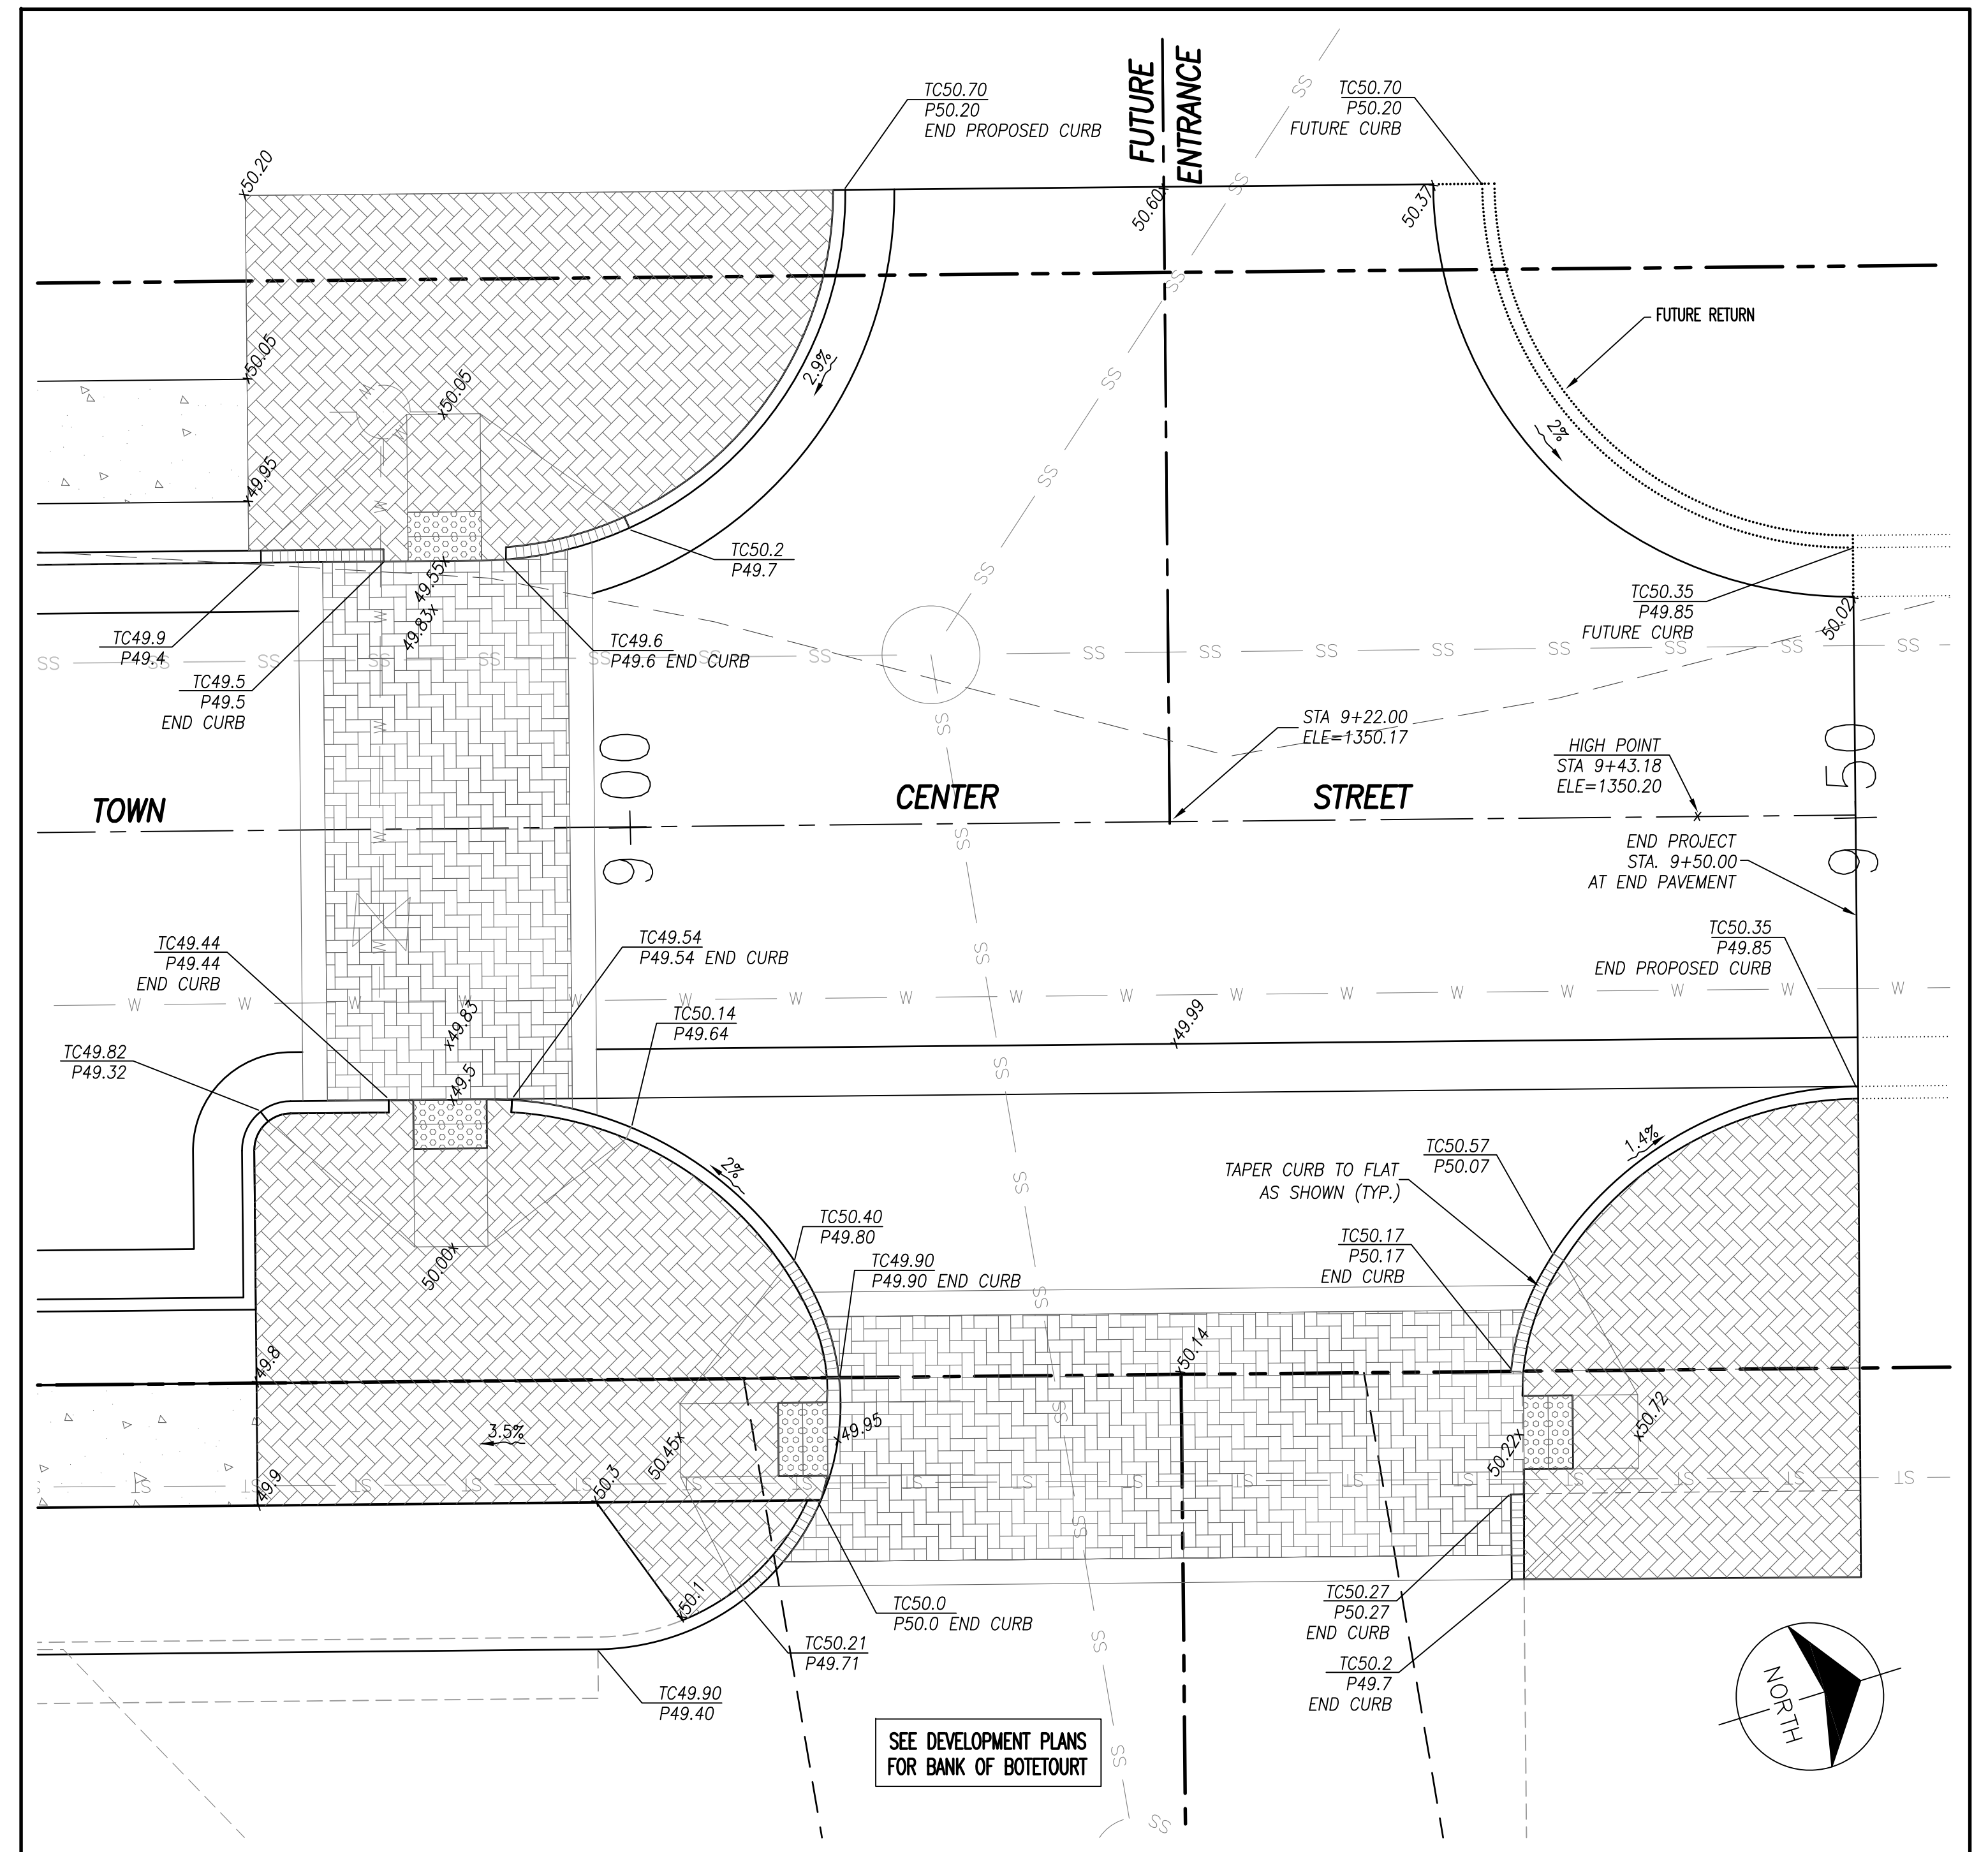

TOWN CENTER STREET / SITE ENTRANCE  
INTERSECTION PLAN  
SCALE: 1"=5'

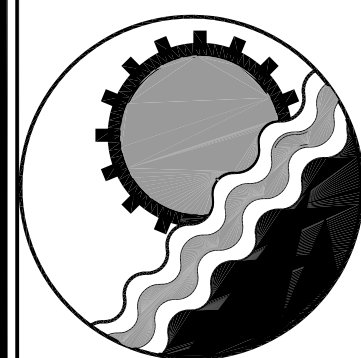

**ENGINEERING CONCEPTS, INC.**

20 S. ROANOKE ST., PO BOX 619  
FINCASTLE, VIRGINIA 24090  
540.473.1253 FAX: 540.473.1254

|          |      |   |                     |
|----------|------|---|---------------------|
| Drawn    | MSMj | <b>INTERSECTION PLANS</b><br><b>TOWN CENTER ST. &amp; TOWN BLVD.</b><br><br><b>DALEVILLE TOWN CENTER</b><br><b>BOTETOURT COUNTY – VIRGINIA</b> | SCALE: AS SHOWN     |
| Designed | RHW  |   | DATE: Feb. 19, 2015 |
| Checked  | RHW  |   | PROJECT: 13140      |
| Approved | RHW  |   | <b>C-7</b>          |

