


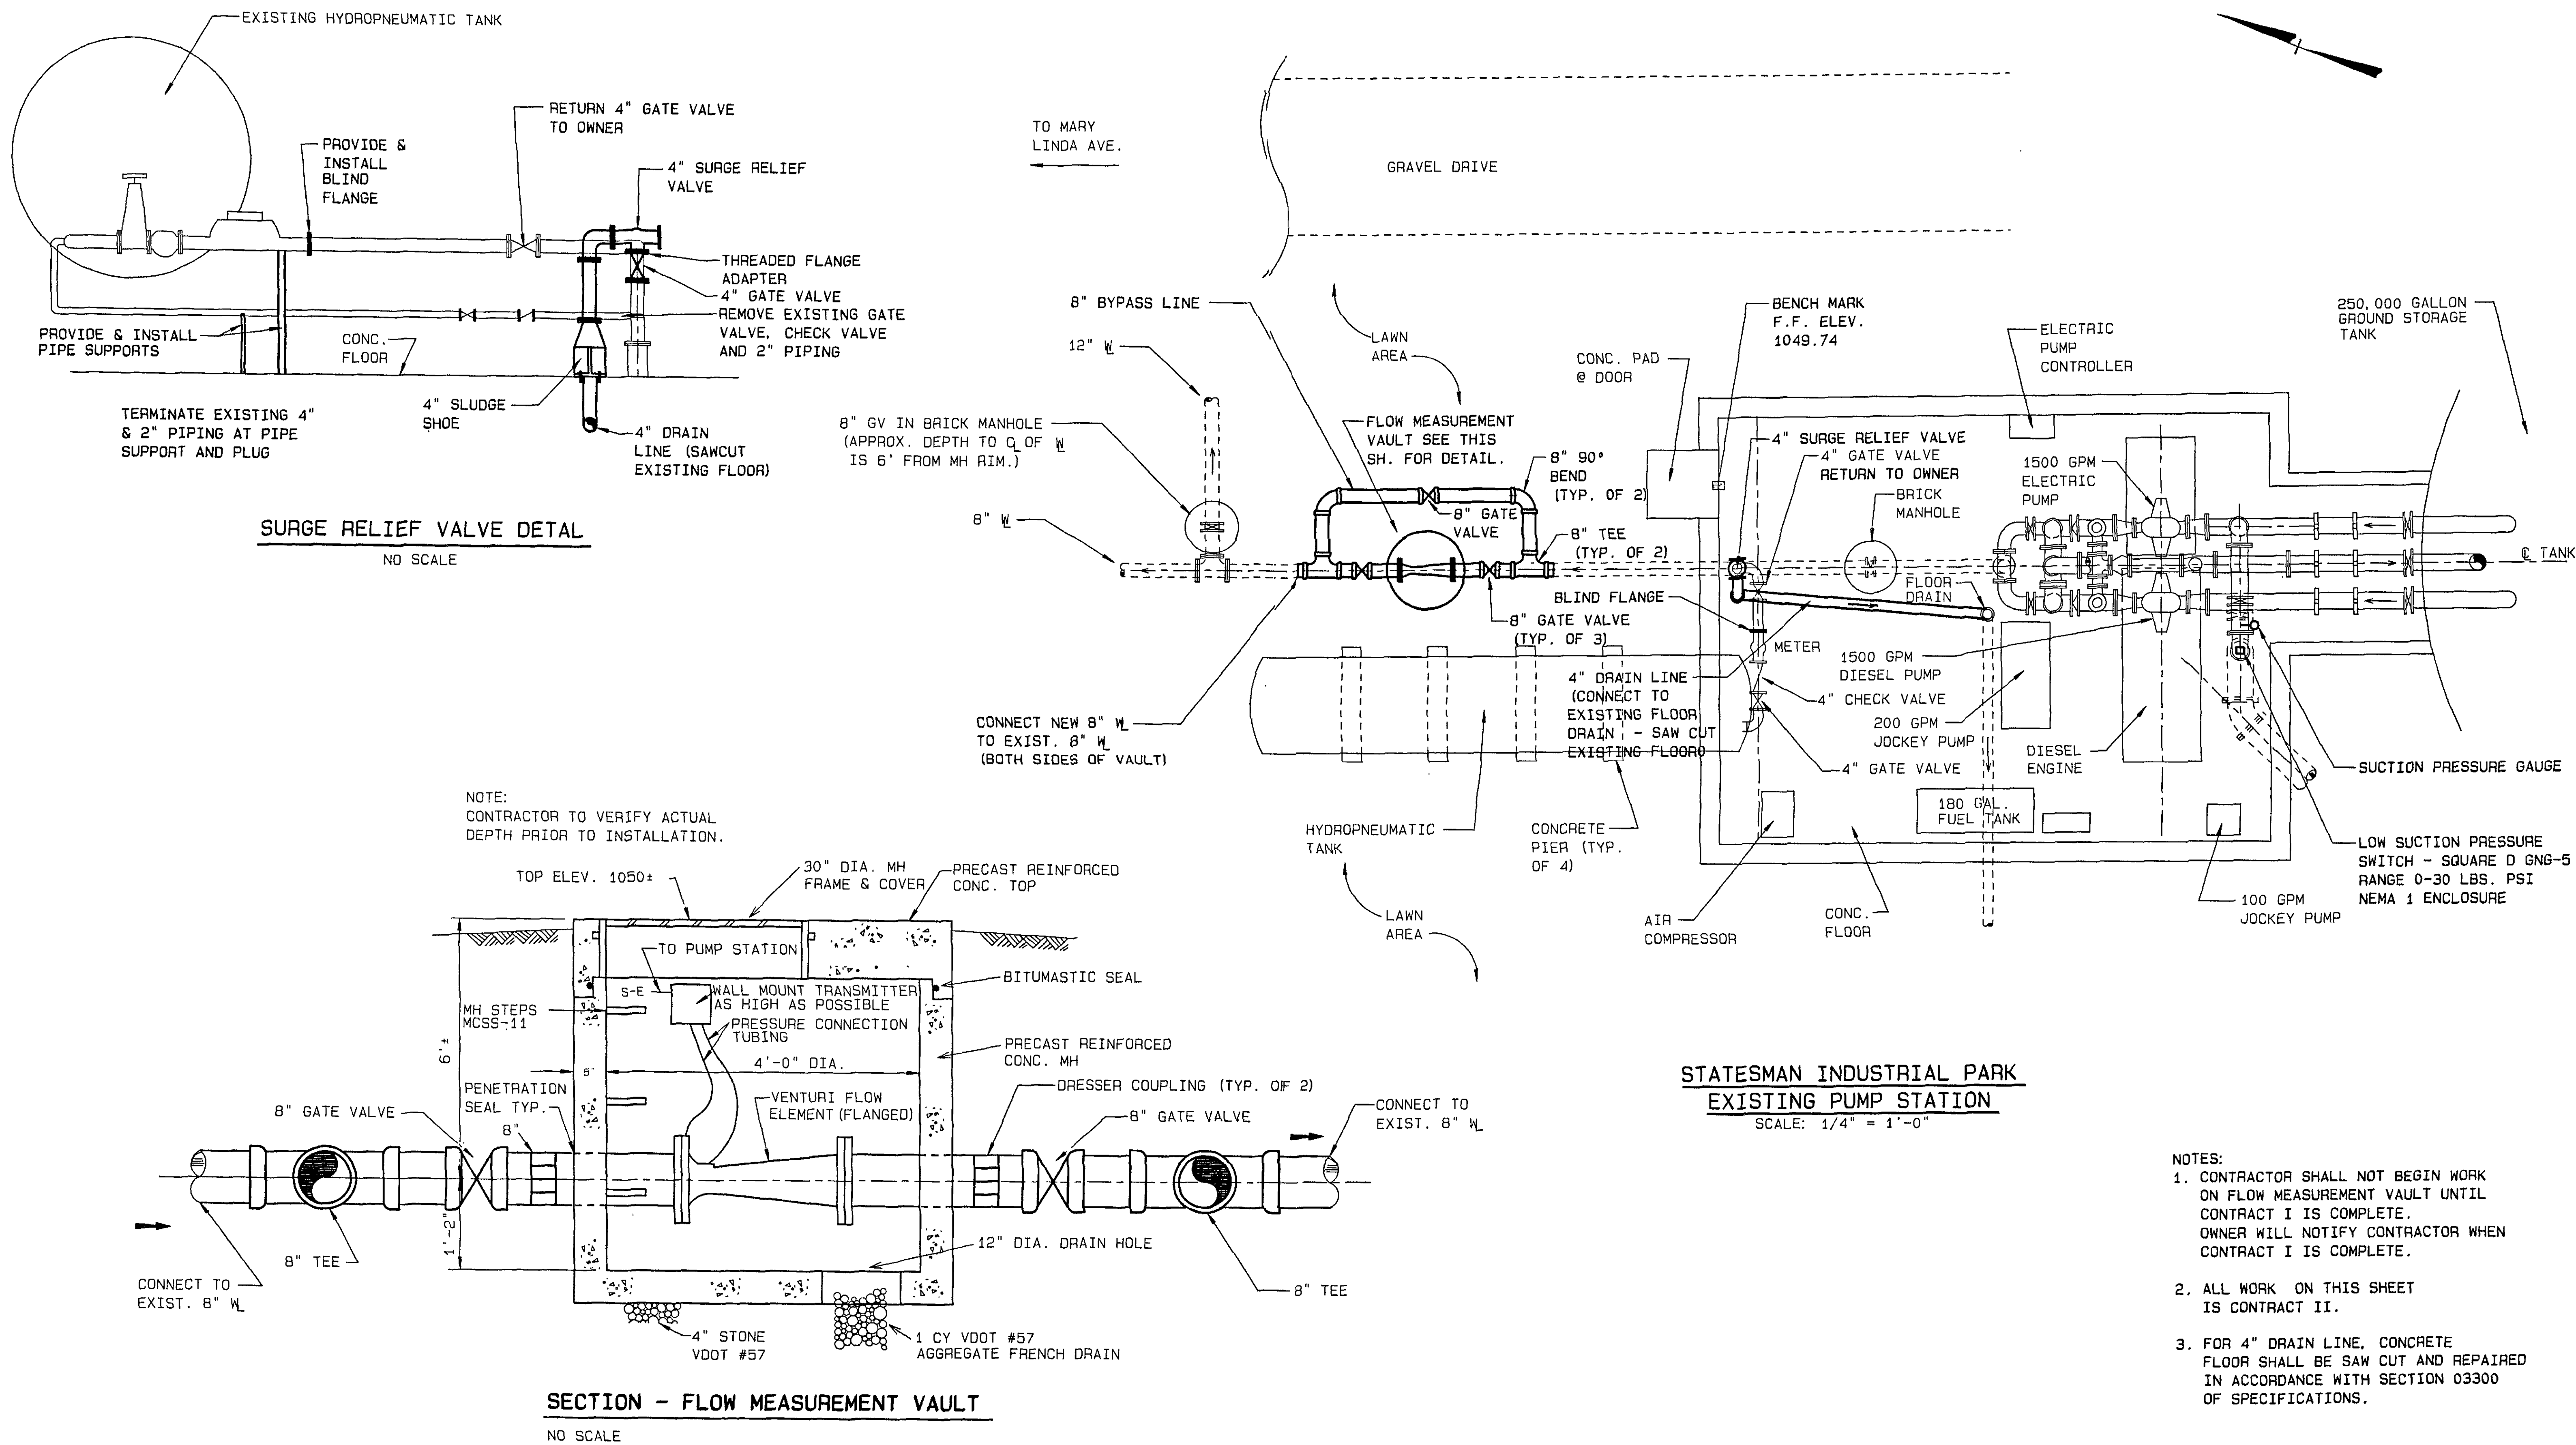

Mattern & Craig
CONSULTING ENGINEERS - SURVEYORS

DESIGNED:


BCC

DRAWN:

SMM

CHECKED:

SWH

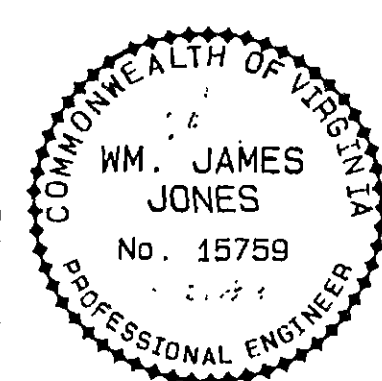

REVISION

DATE

DESCRIPTION

BY

APP

DATE

**NOVEMBER
1993
1165G**

**ROANOKE CENTRE FOR INDUSTRY & TECHNOLOGY
WATER TANK - CONTRACT II**
CITY OF ROANOKE, VIRGINIA
PUMP STATION

SHEET

8