


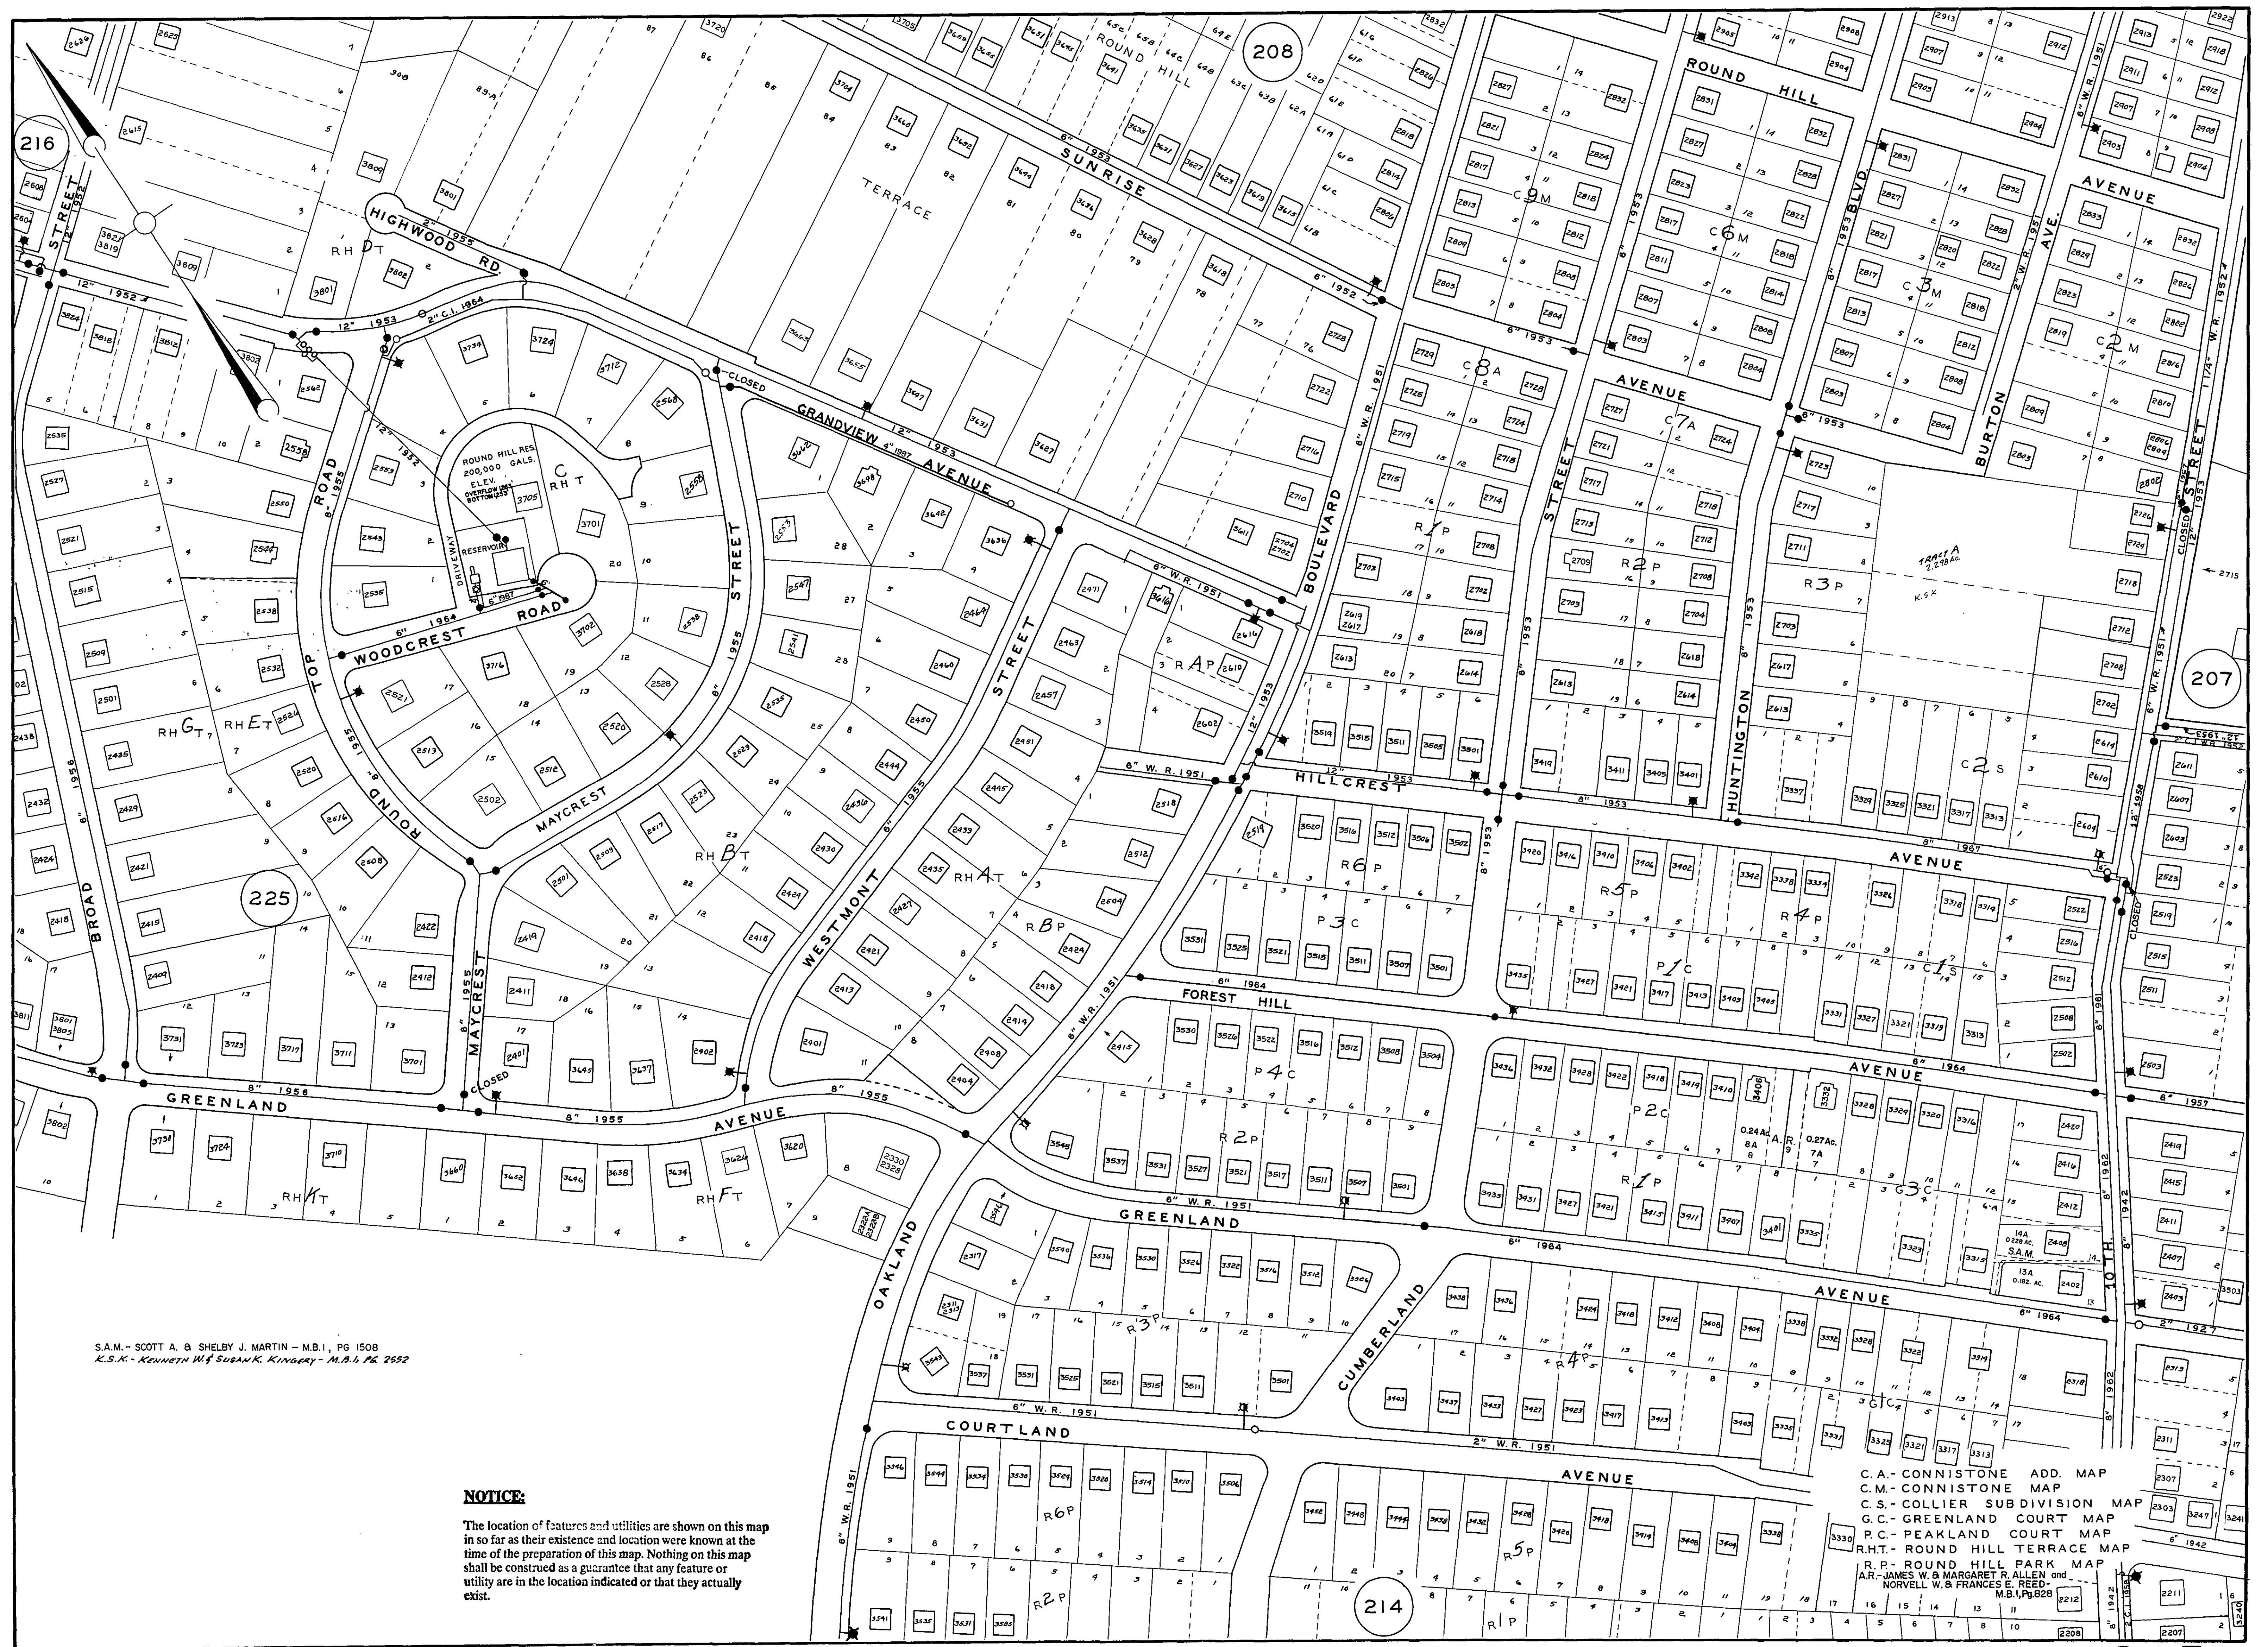

S.A.M. - SCOTT A. & SHELBY J. MARTIN - M.B.I., PG 1508
K.S.K. - KENNETH W. & SUSAN K. KINGERY - M.B.I., PG 2552

NOTICE:

The location of features and utilities are shown on this map in so far as their existence and location were known at the time of the preparation of this map. Nothing on this map shall be construed as a guarantee that any feature or utility are in the location indicated or that they actually exist.

C.A. - CONNISTONE ADD. MAP
C.M. - CONNISTONE MAP
C.S. - COLLIER SUBDIVISION MAP
G.C. - GREENLAND COURT MAP
P.C. - PEAKLAND COURT MAP
R.H.T. - ROUND HILL TERRACE MAP
R.P. - ROUND HILL PARK MAP
A.R. - JAMES W. & MARGARET R. ALLEN and
NORVELL W. & FRANCES E. REED - M.B.I., PG 828