

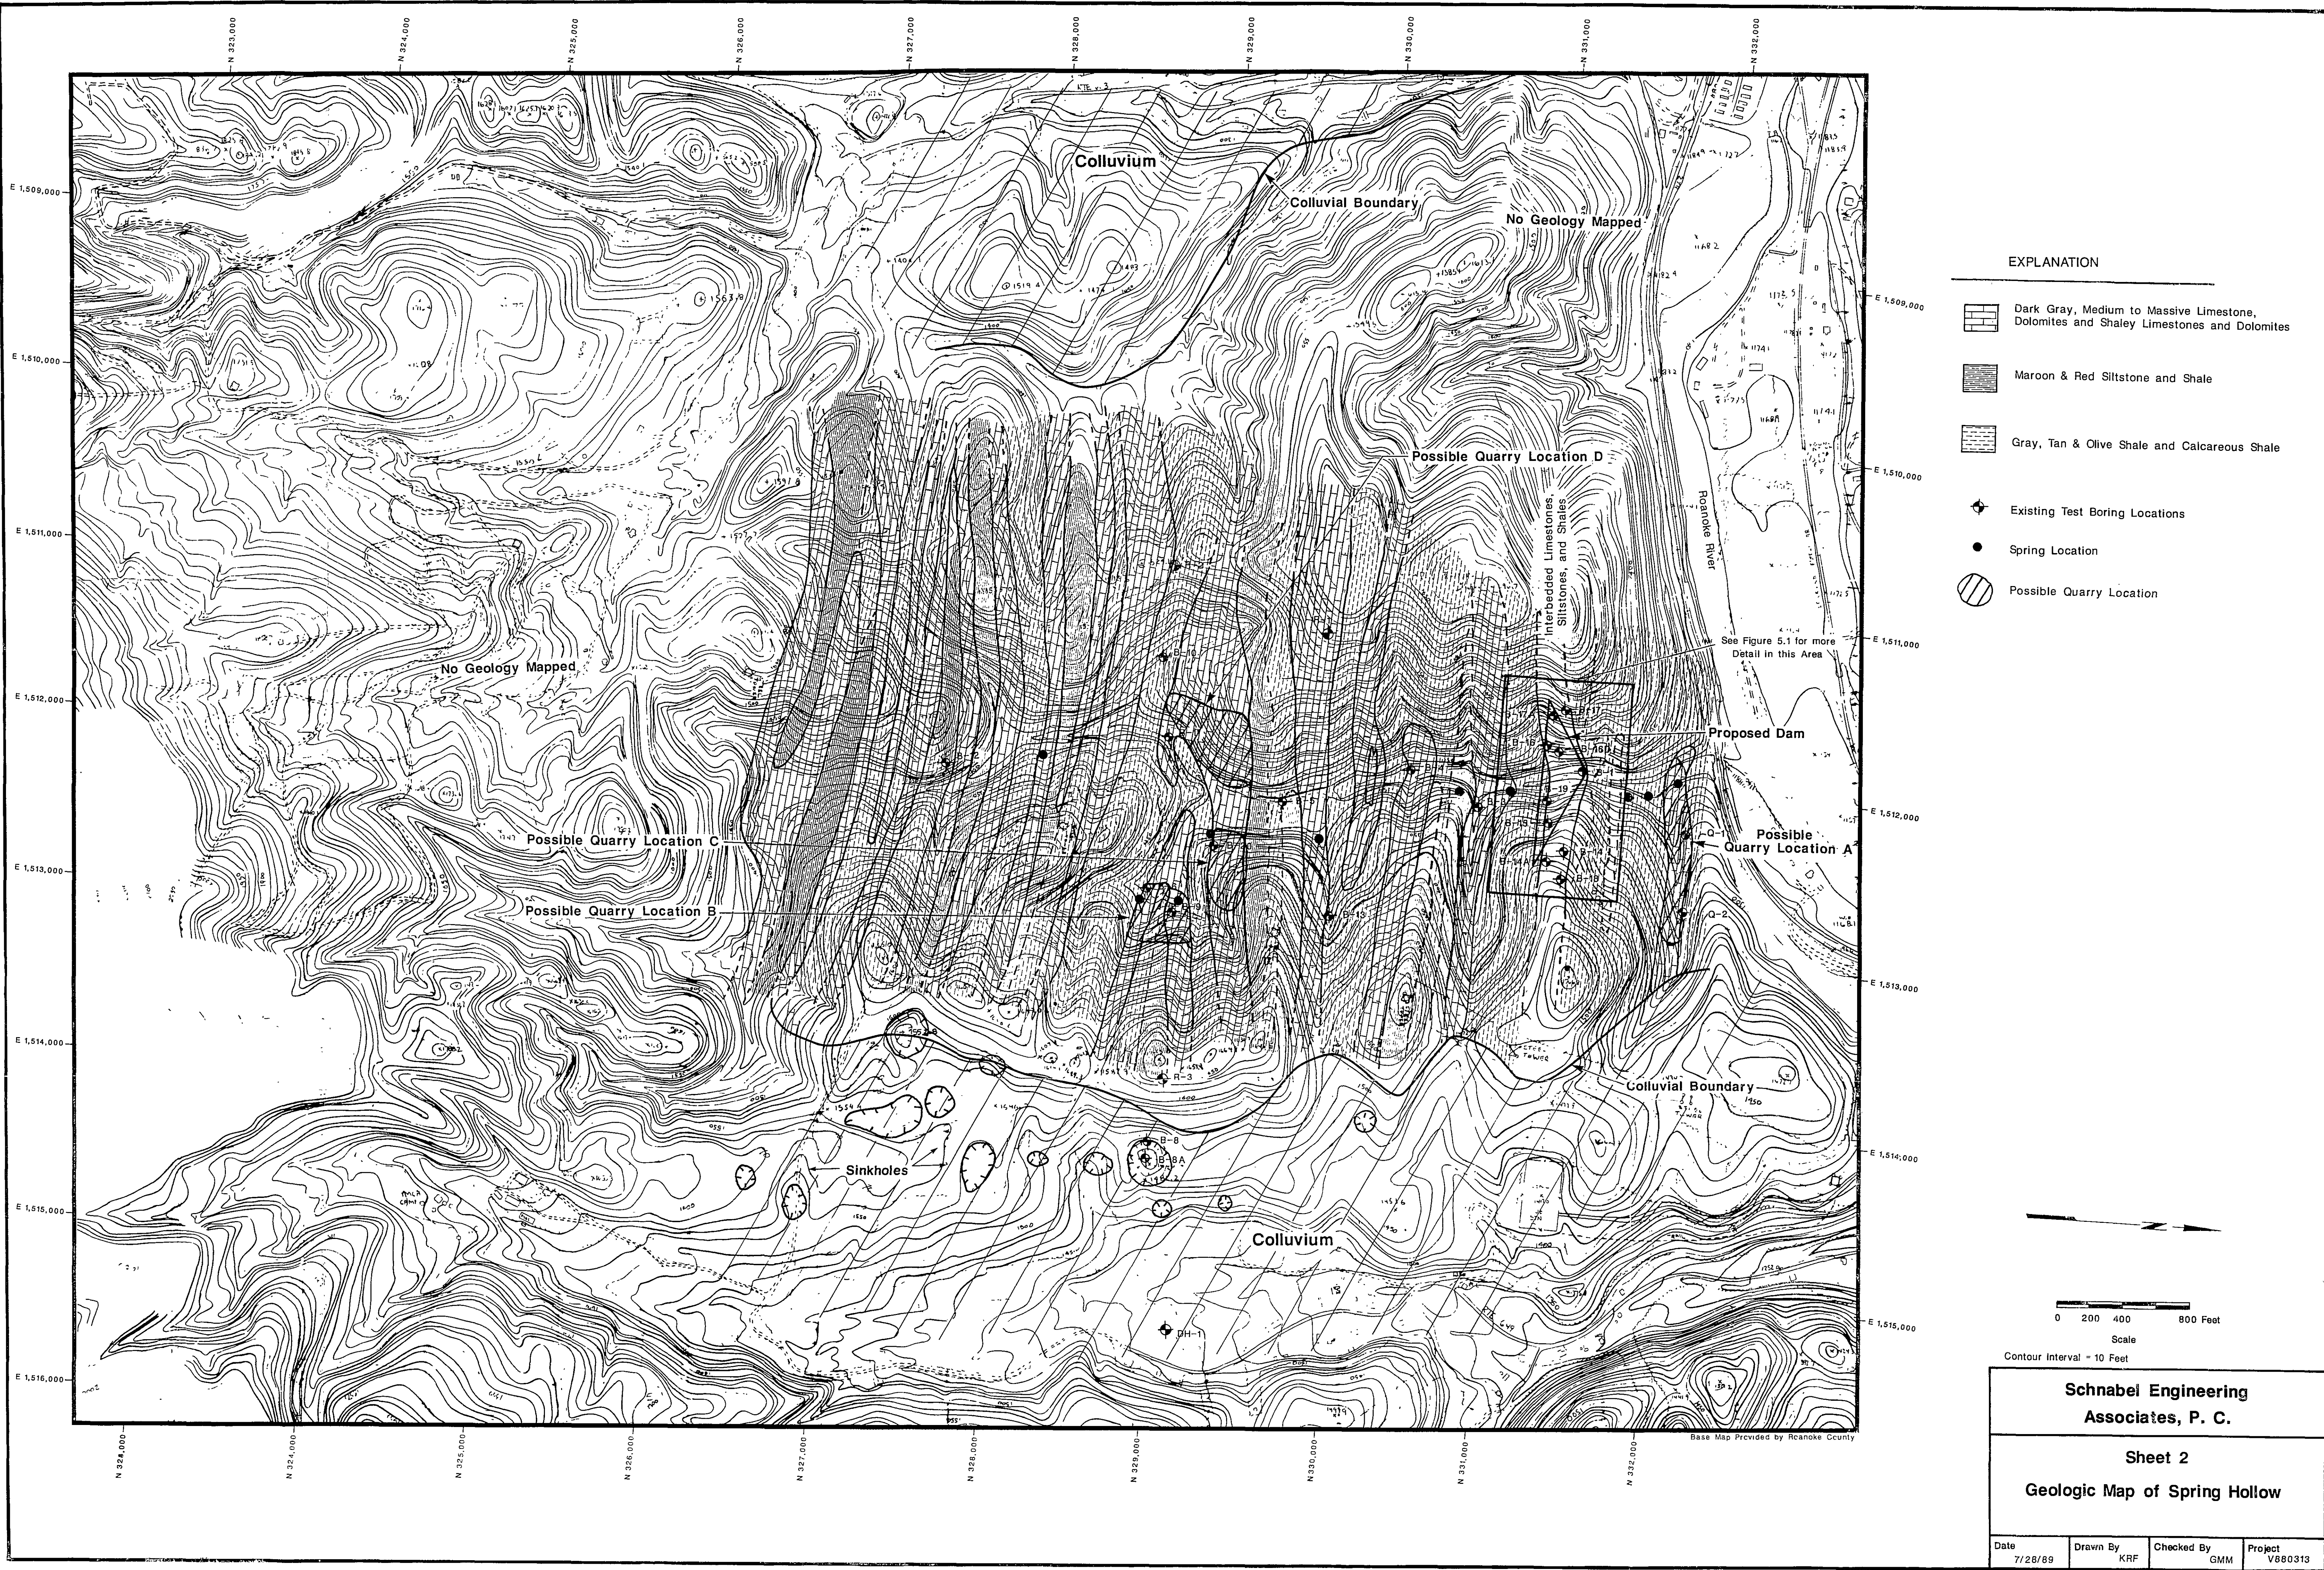


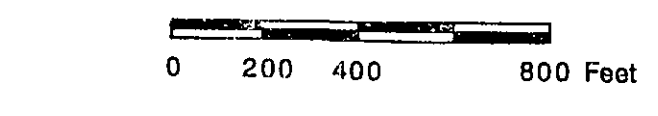

EXPLANATION

- Dark Gray, Medium to Massive Limestone, Dolomites and Shaley Limestones and Dolomites
- Maroon & Red Siltstone and Shale
- Gray, Tan & Olive Shale and Calcareous Shale
- Existing Test Boring Locations
- Spring Location
- Possible Quarry Location

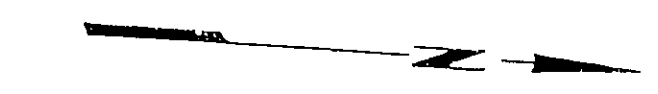

Contour Interval = 10 Feet

Schnabel Engineering Associates, P. C.			
Sheet 2			
Geologic Map of Spring Hollow			
Date 7/28/89	Drawn By KRF	Checked By GMM	Project V880313