

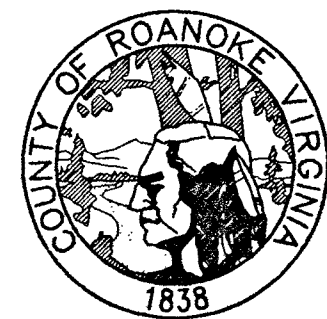
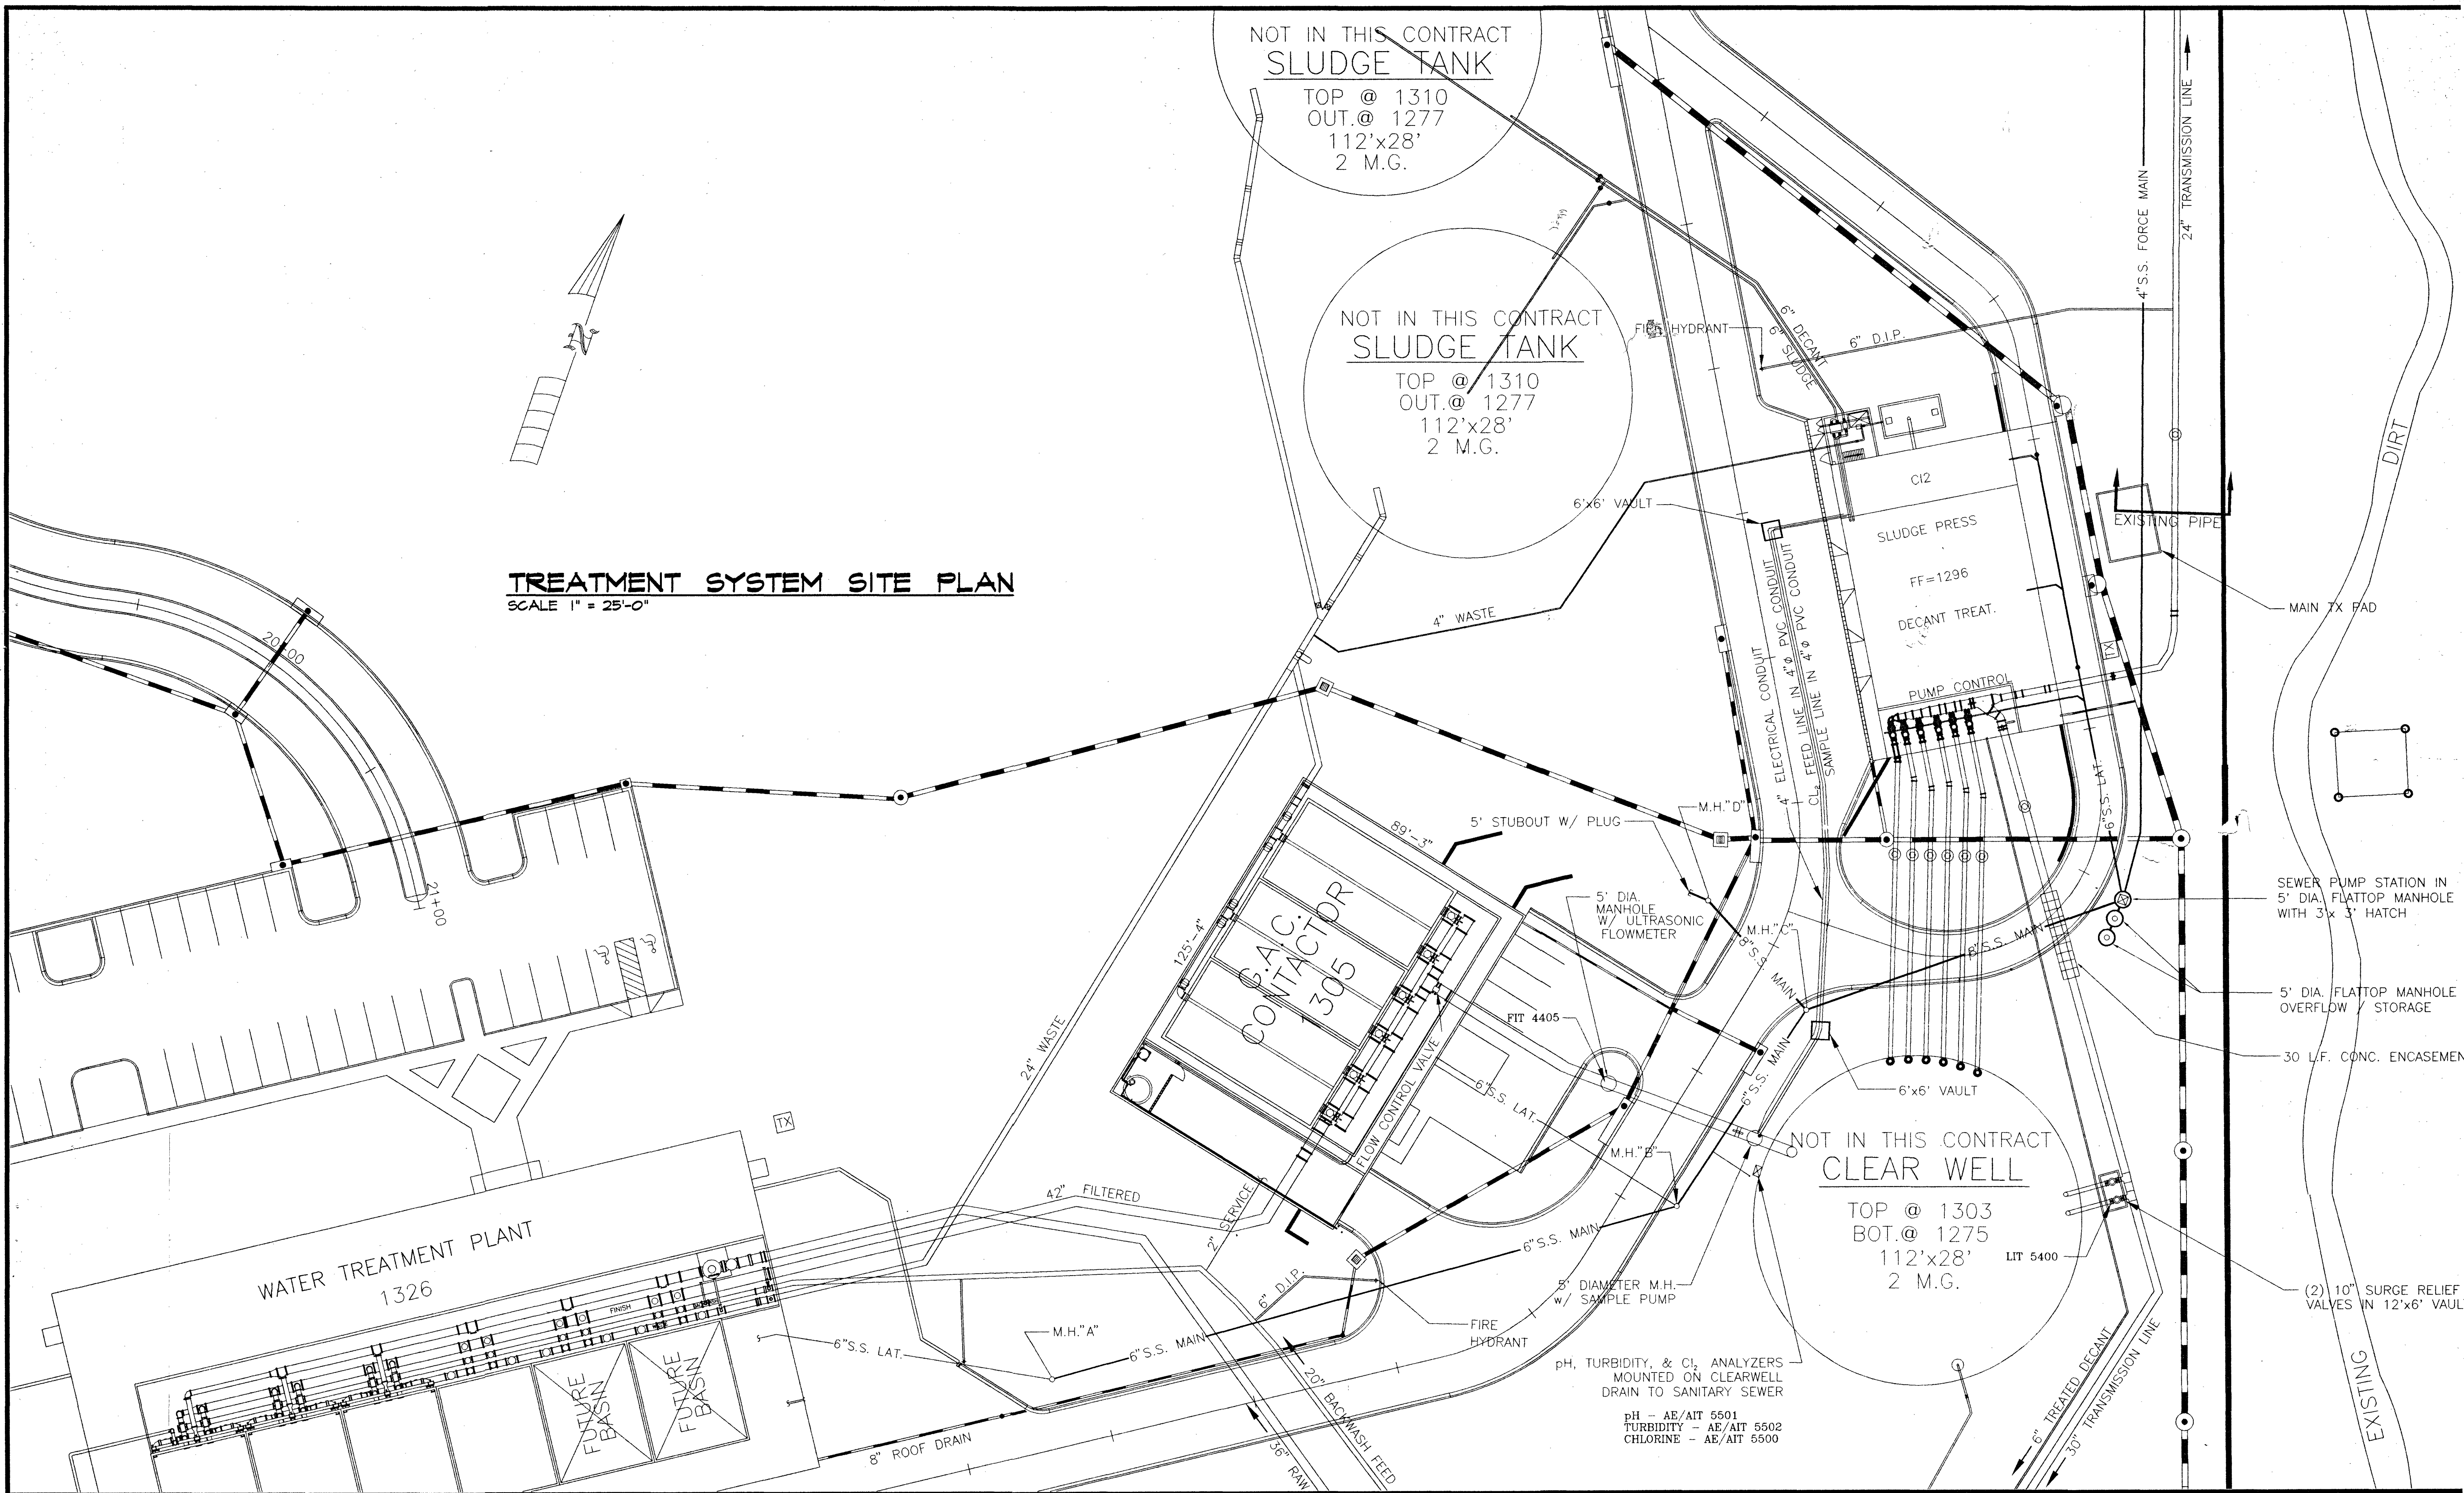


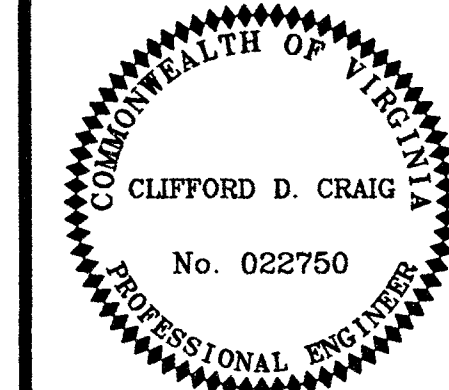

ROANOKE COUNTY WATER TREATMENT FACILITY

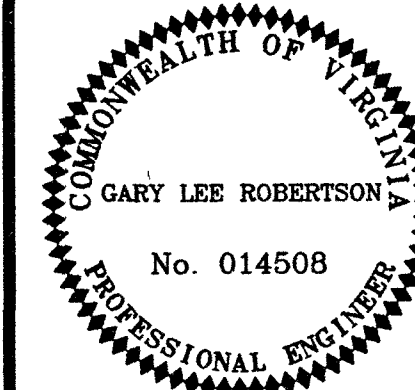

TREATMENT SYSTEM SITE PLAN

DESIGN ENGINEER
CLIFFORD D. CRAIG

COMMISSION NUMBER
1913

RCUD NUMBER
WTF-1

DATE
9 SEPT. 1994

T1