



DATE: 03-21-95

DRAWN: PJC

CHECKED: [Signature]

APPROVED: [Signature]

DESIGNED: JSW

TANK DESCRIPTION:

2.0-MG CLEAR WELL

TANK DIMENSIONS:

112'0" ID x 28'0" SWD

TANK BUILDER:

THE CROM CORPORATION
GAINESVILLE, FLORIDA

OWNER:

COUNTY OF
ROANOKE
VIRGINIA

CONSULTING ENGINEER:

ROANOKE COUNTY
UTILITY DEPARTMENT

REV.	DESCRIPTION	DATE CHK BY
------	-------------	----------------




WHERE STANDARD SPECIFICATIONS ARE
IN CONFLICT WITH CROM CORPORATION
SPECIFICATIONS OR WITH GOOD PRE-
STRESSING OR SHOTCRETE PRACTICES
THE STANDARD SPECIFICATIONS SHALL
BE SUBORDINATED.
THIS DESIGN AND DRAWING ORIGINATED
BY AND THE EXCLUSIVE PROPERTY OF
THE CROM CORPORATION.

BAR IS ONE INCH ON ORIGINAL
DRAWINGS 0 1"


SCALE:
1' 0 1'
1"=1'0"

FILE NO. 9449.2

SHEET 14 OF 19

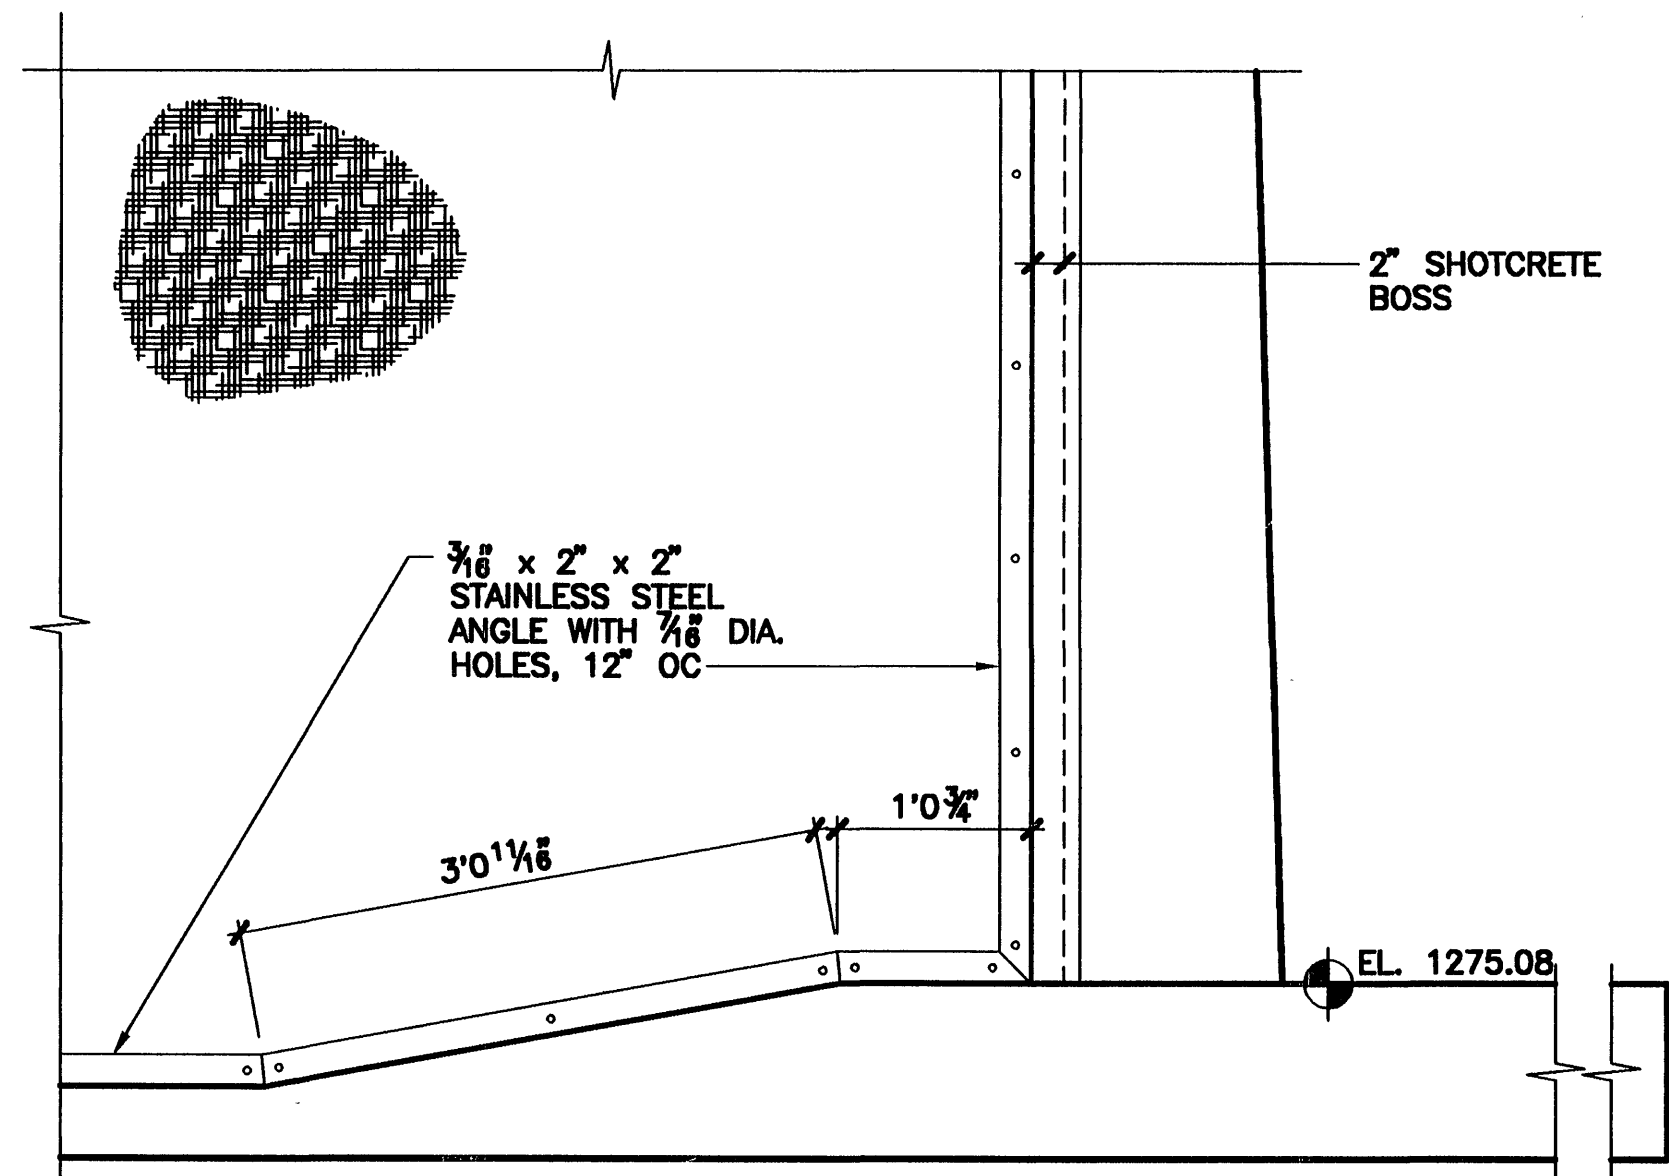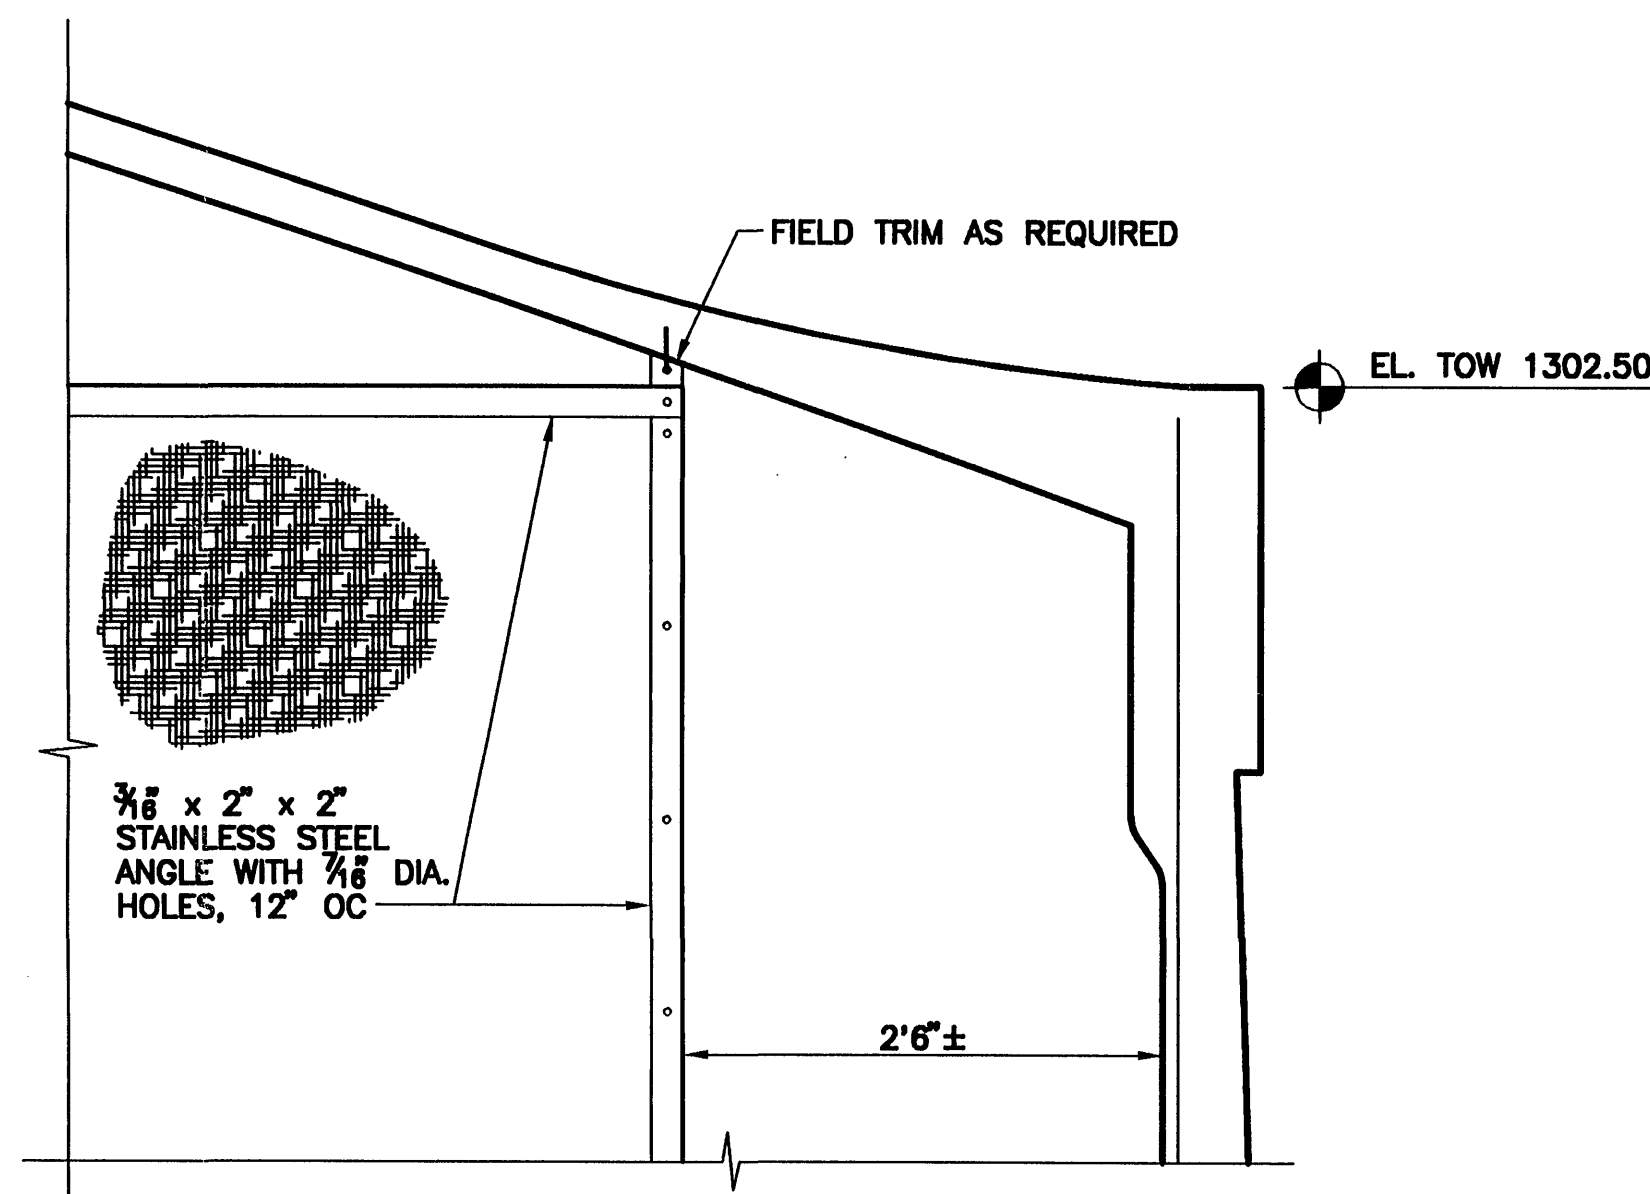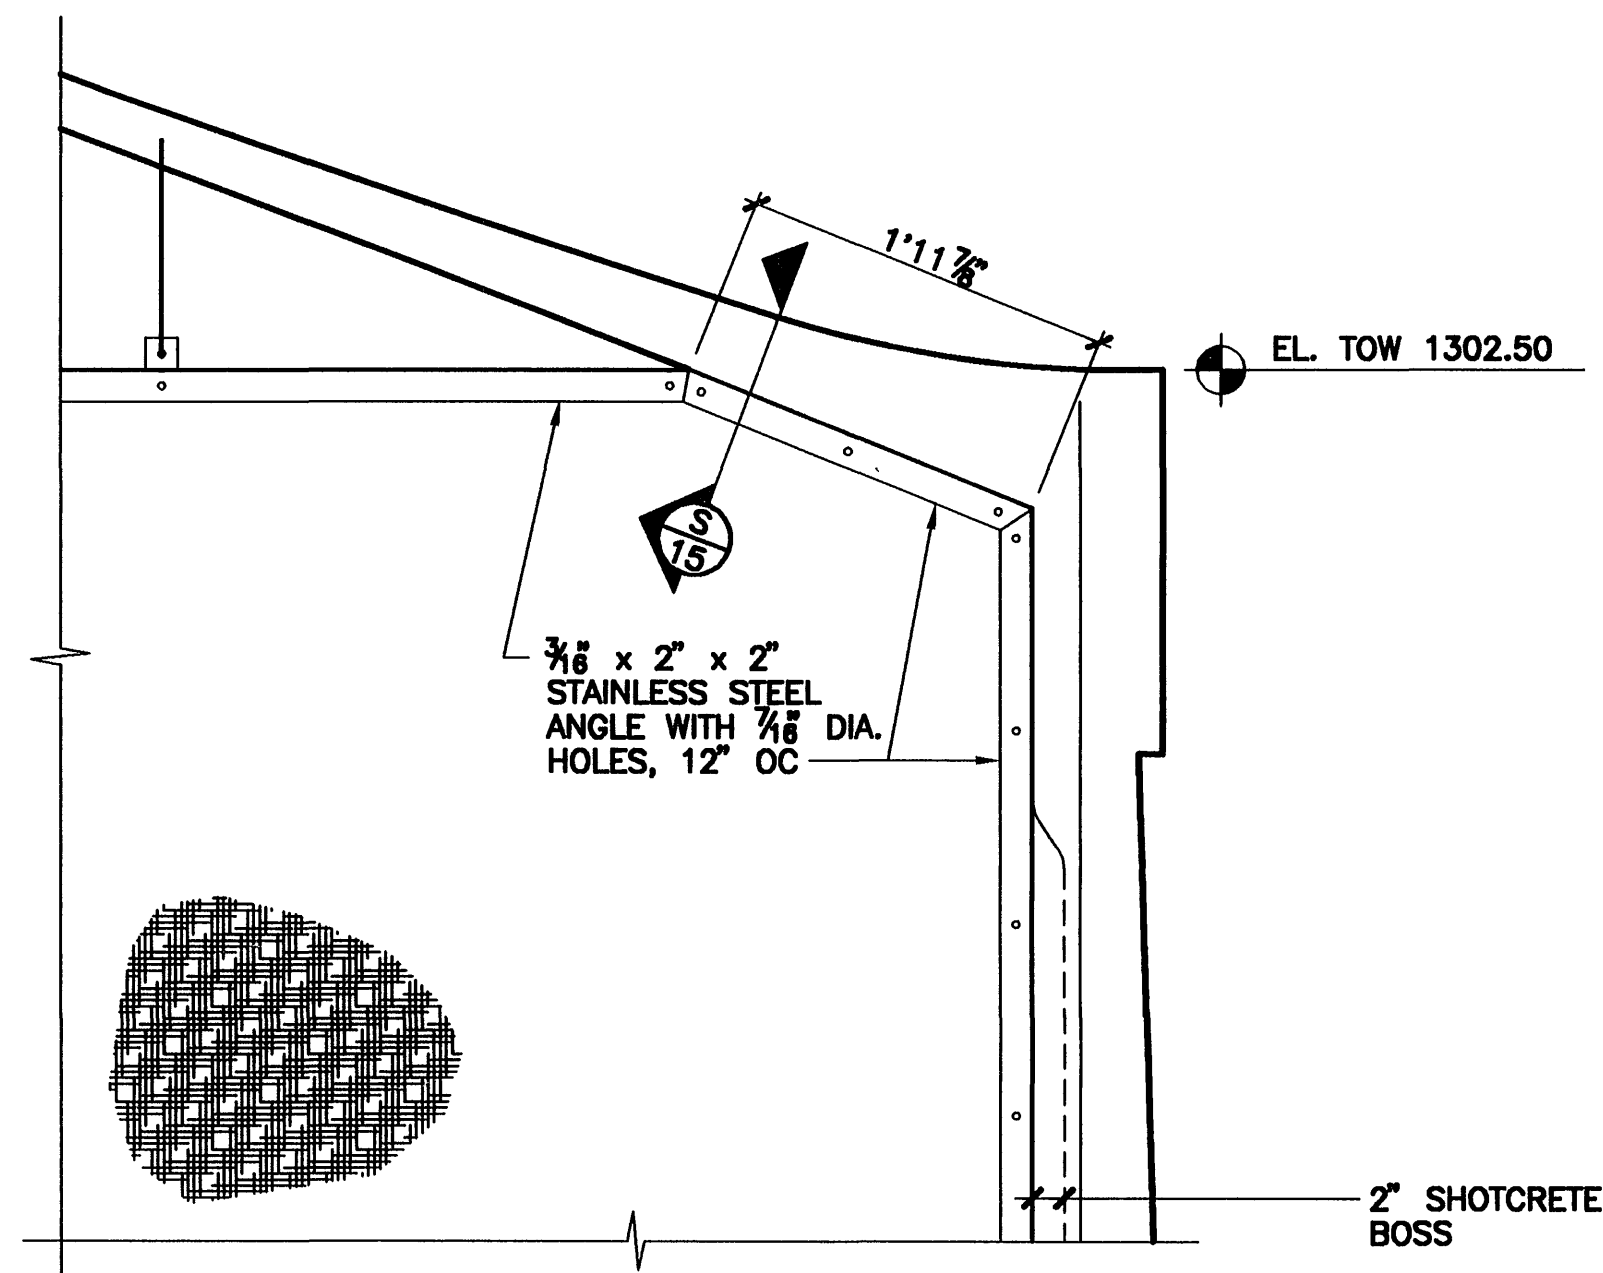

BAFFLE CURTAIN (A)

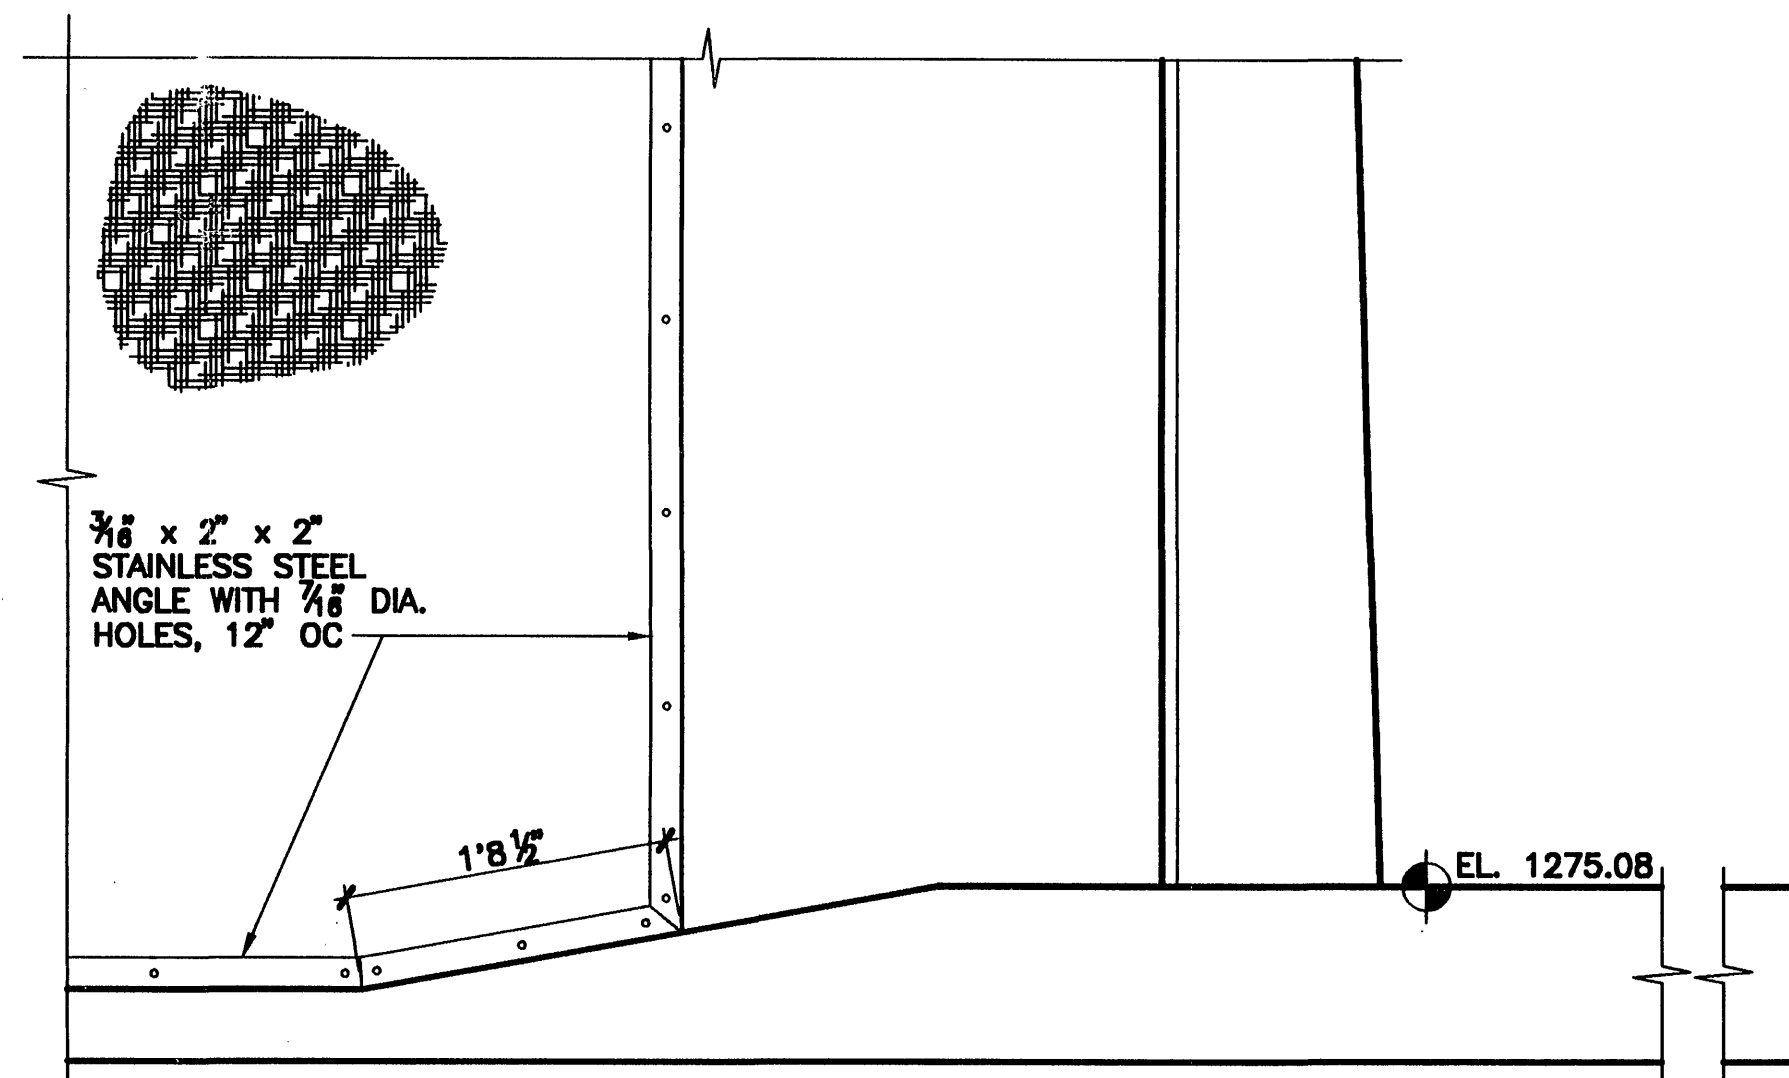

BAFFLE CURTAIN (B)

15 BAFFLE CURTAIN DETAILS