



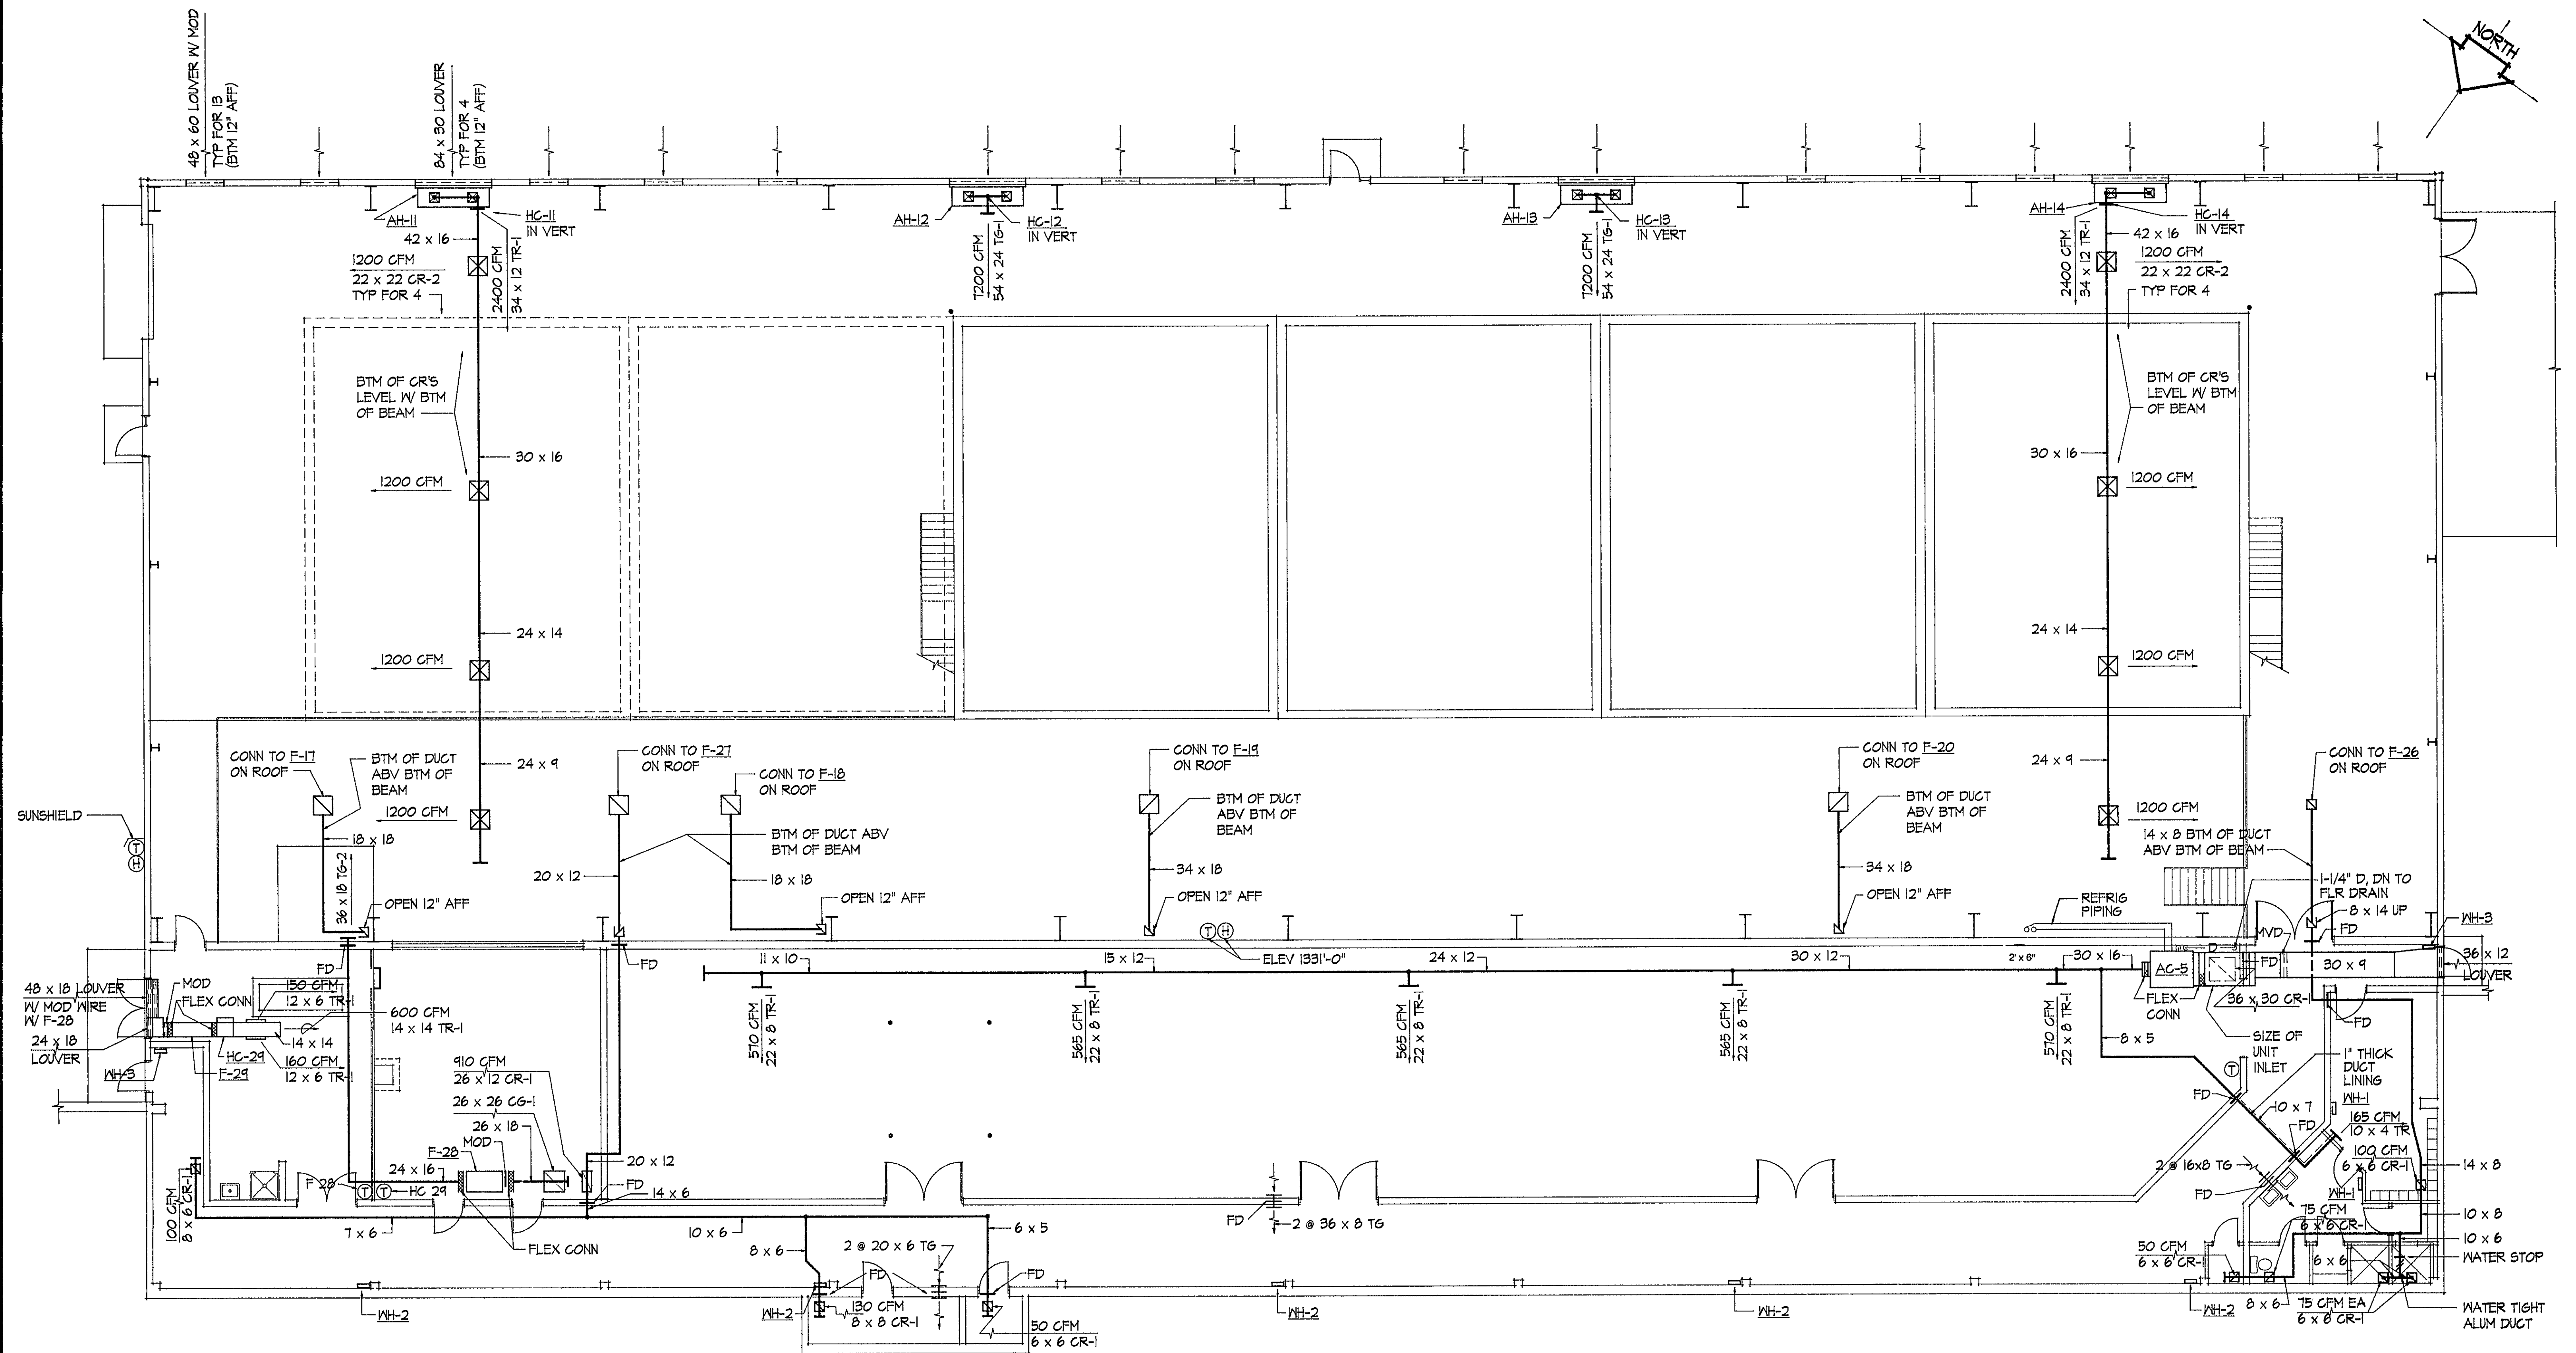


FIRST LEVEL MECHANICAL DIAGRAM - TREATMENT BUILDING
 SCALE 1/8" = 1'-0"

INSPECTOR NOTES ADDED

WWW.ID#8LDLJZ

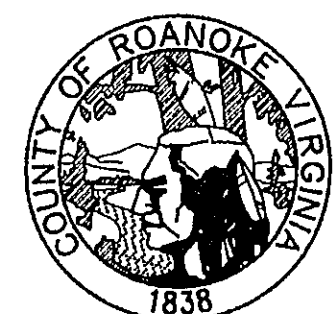

ROANOKE COUNTY WATER TREATMENT FACILITY

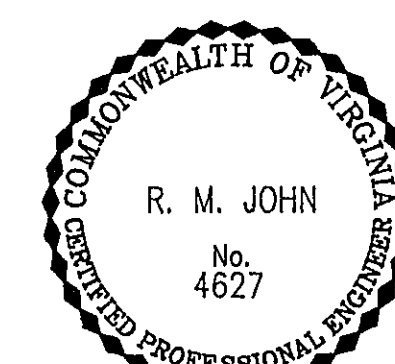

MECHANICAL DIAGRAM

PROJECT ARCHITECT	COMMISSION NUMBER
RLJ JR	1913
TECHNICIANS	DATE
RAT	22 SEPT 1994

M1