



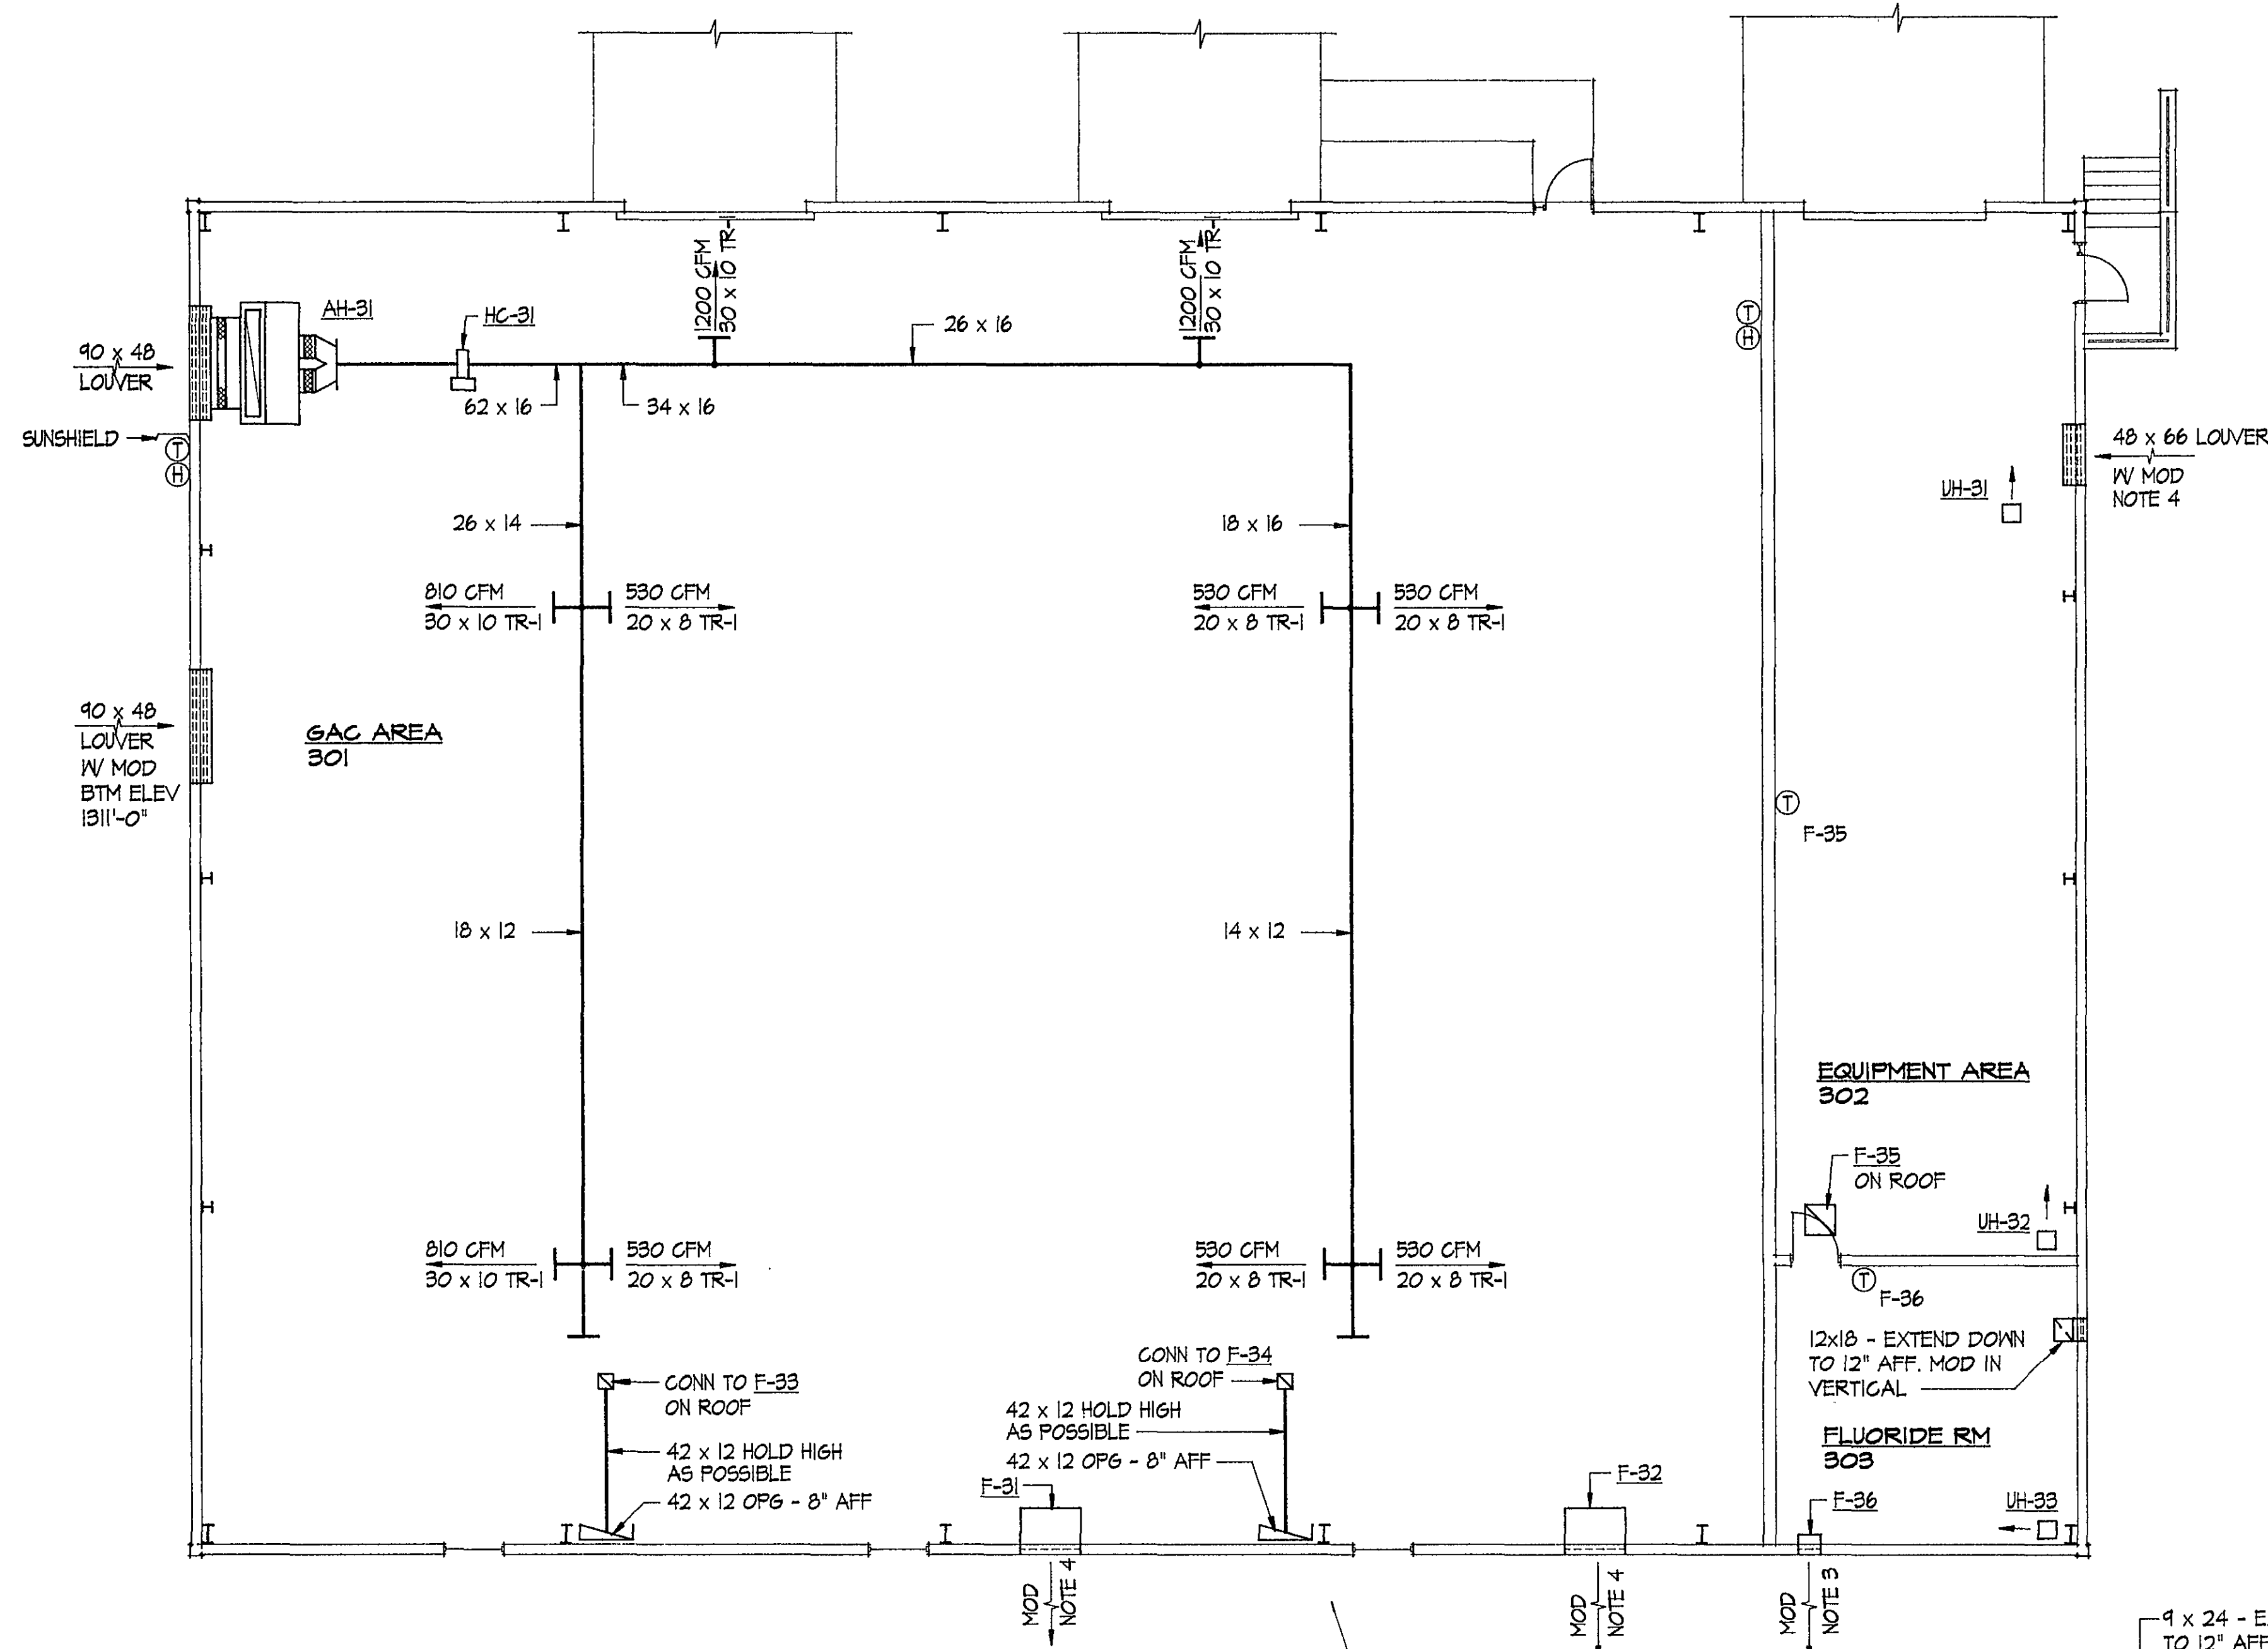

MECHANICAL DIAGRAM - GAC BUILDING
SCALE 1/8" = 1'-0"


NOTES

1. ALL ELEMENTS INDICATED ON THIS SHEET ARE FOR HVAC SYSTEMS ONLY. OTHER BUILDING ELEMENTS SHALL BE AS INDICATED ELSEWHERE.
2. THE CONTRACTOR SHALL CO-ORDINATE THE INSTALLATION OF THE INDICATED SYSTEMS WITH THE OWNER FURNISHED ELEMENTS.
3. BTM OF MOD OR LOUVER AT TOP OF ACCENT BAND
4. TOP OF MOD OR LOUVER @ BTM OF ACCENT BAND

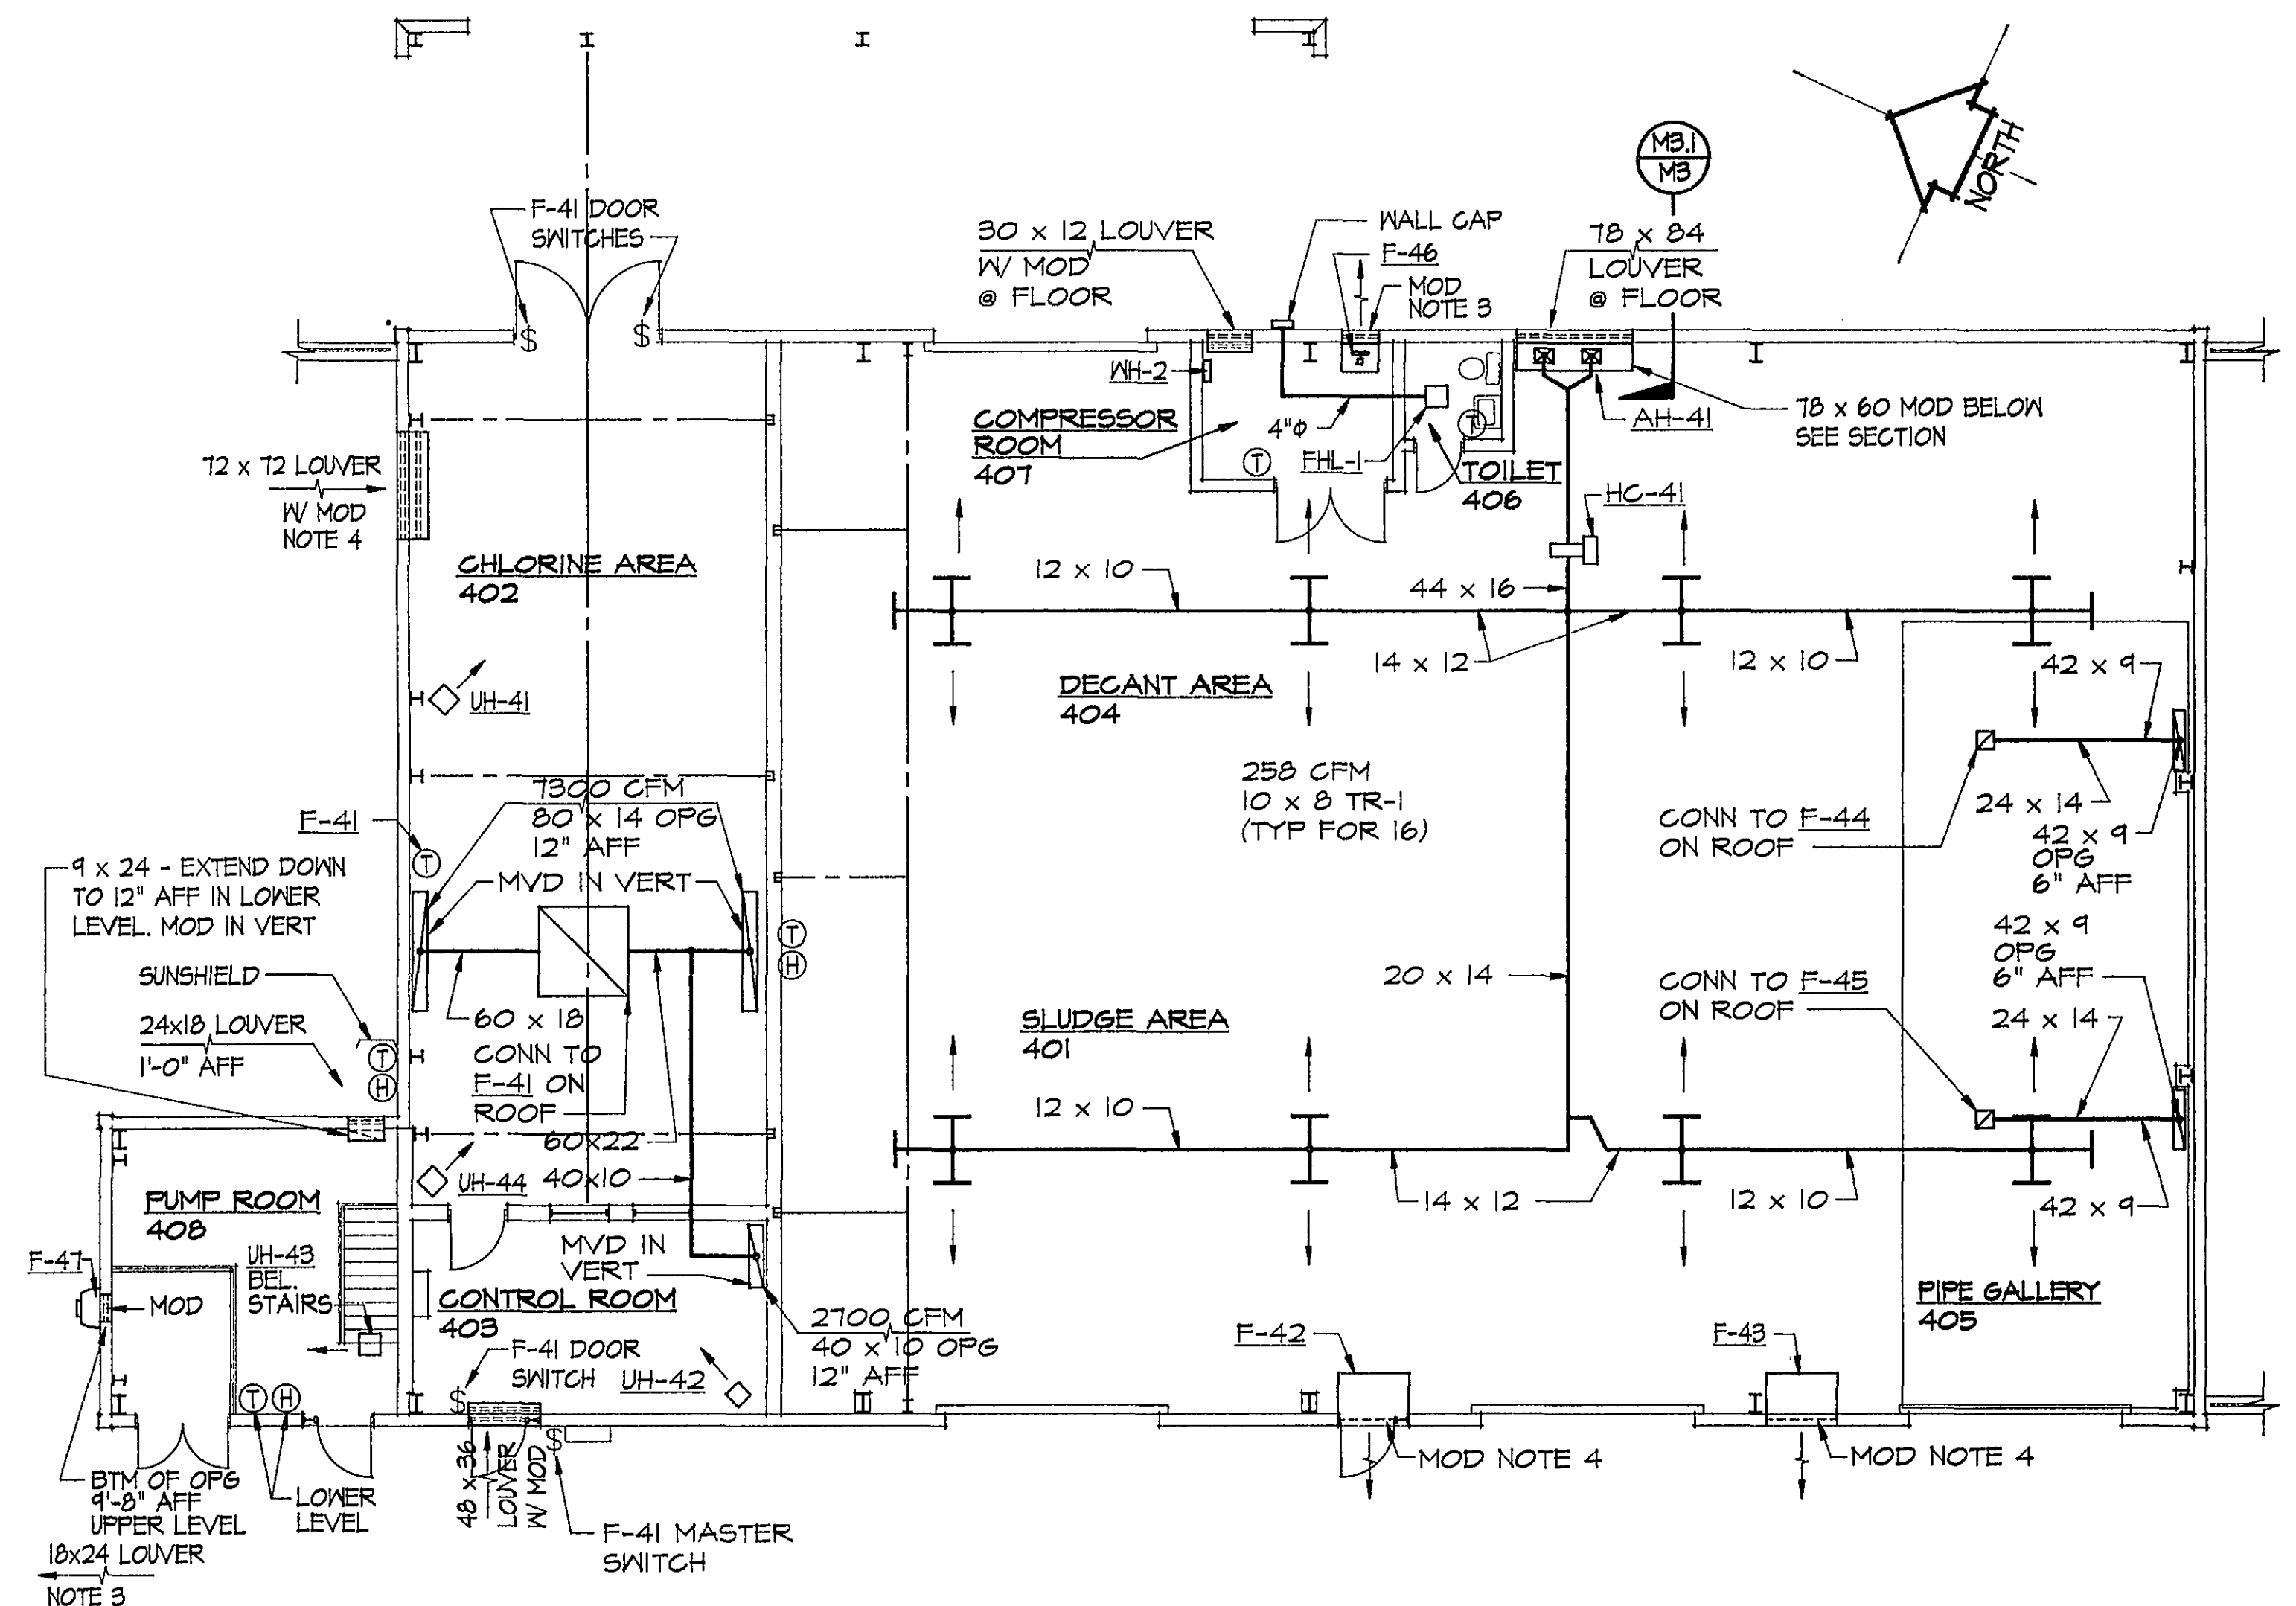


MECHANICAL DIAGRAM - POST TREATMENT BUILDING
SCALE 1/8" = 1'-0"

WVWA ID# 6LDLJZ

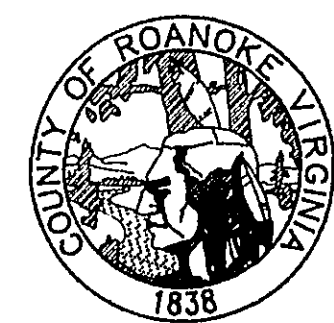

**ROANOKE COUNTY
WATER TREATMENT
FACILITY**

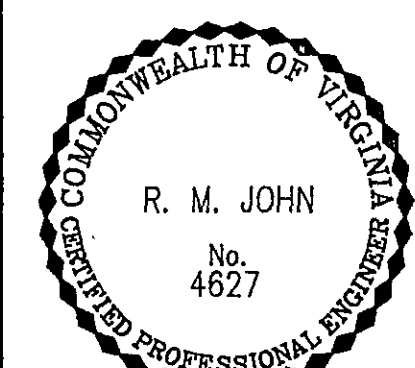

MECHANICAL DIAGRAMS			
PROJECT ARCHITECT	COMMISSION NUMBER		
RLJ JR	1913		
TECHNICIANS	DATE		
RWT	22 SEPT 1994		

M3