

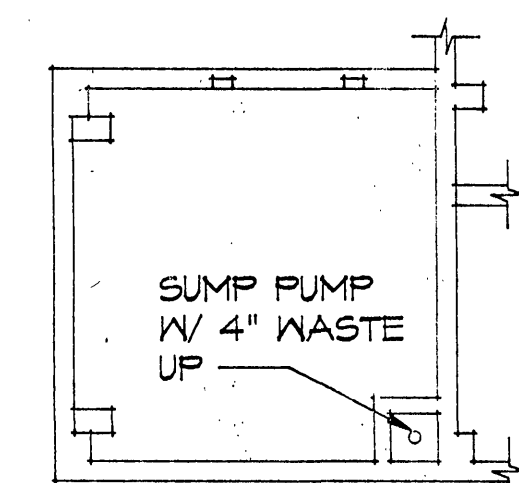


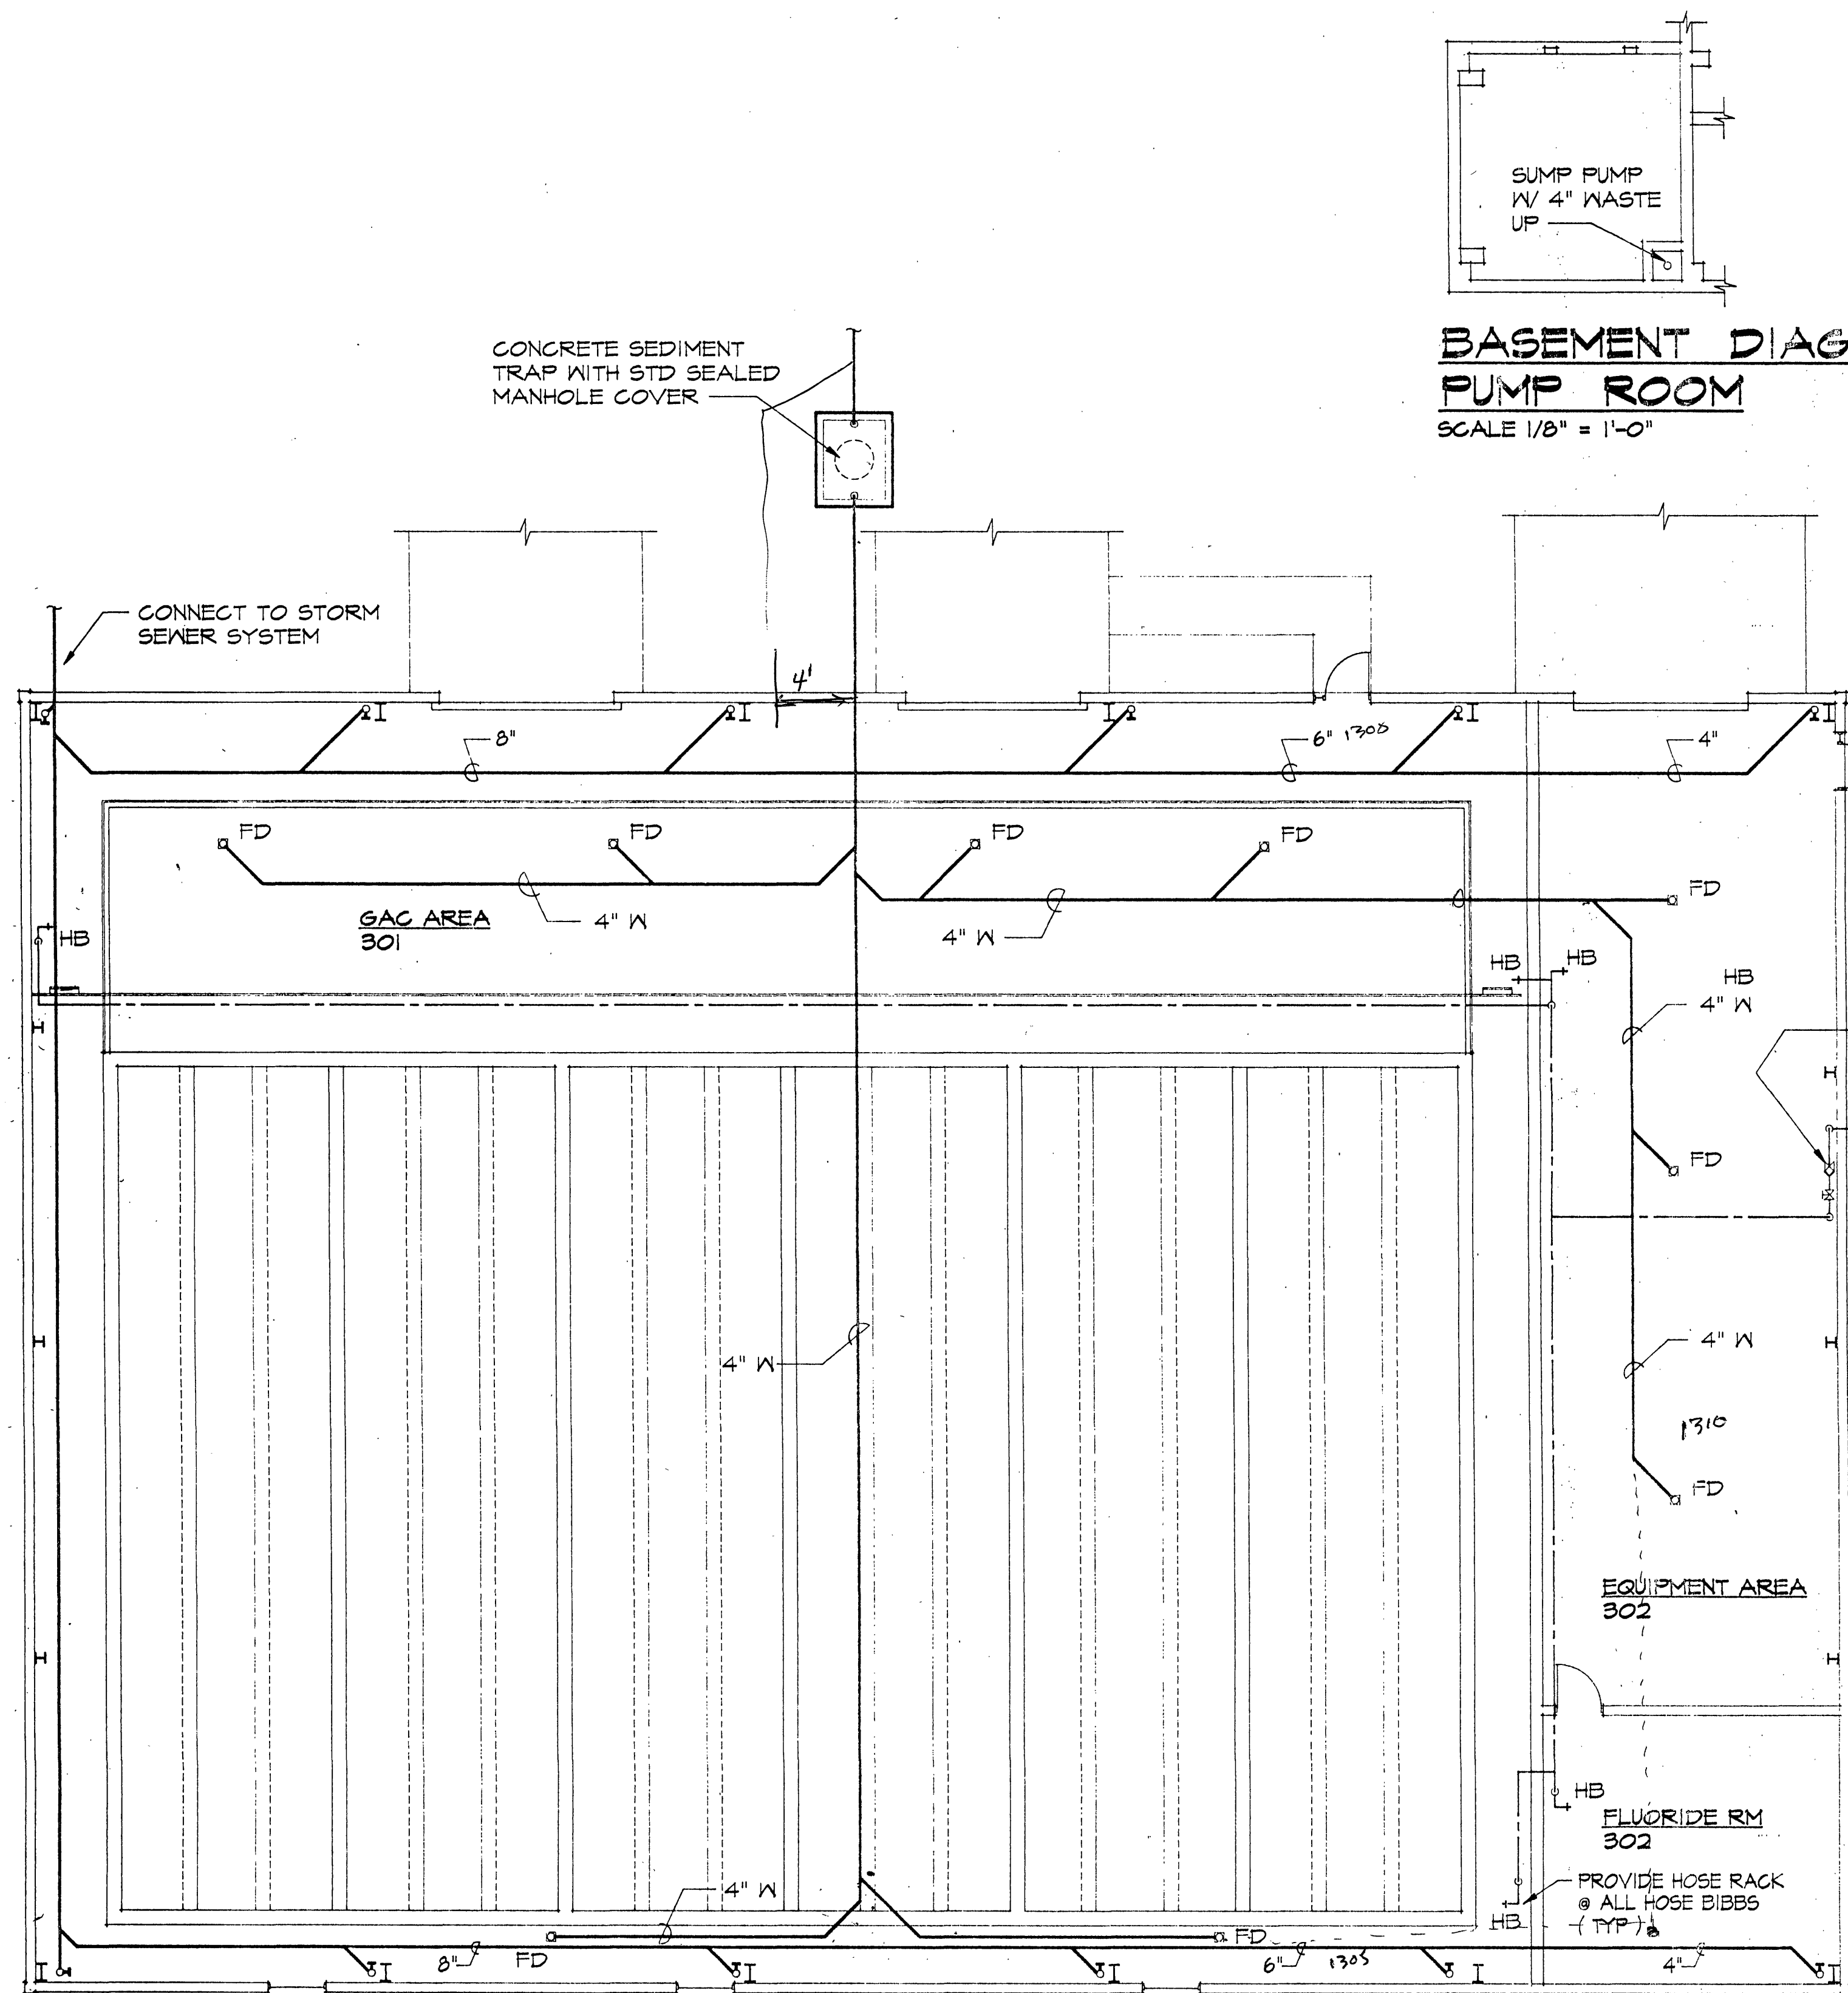

BASEMENT DIAGRAM -
PUMP ROOM
SCALE 1/8" = 1'-0"

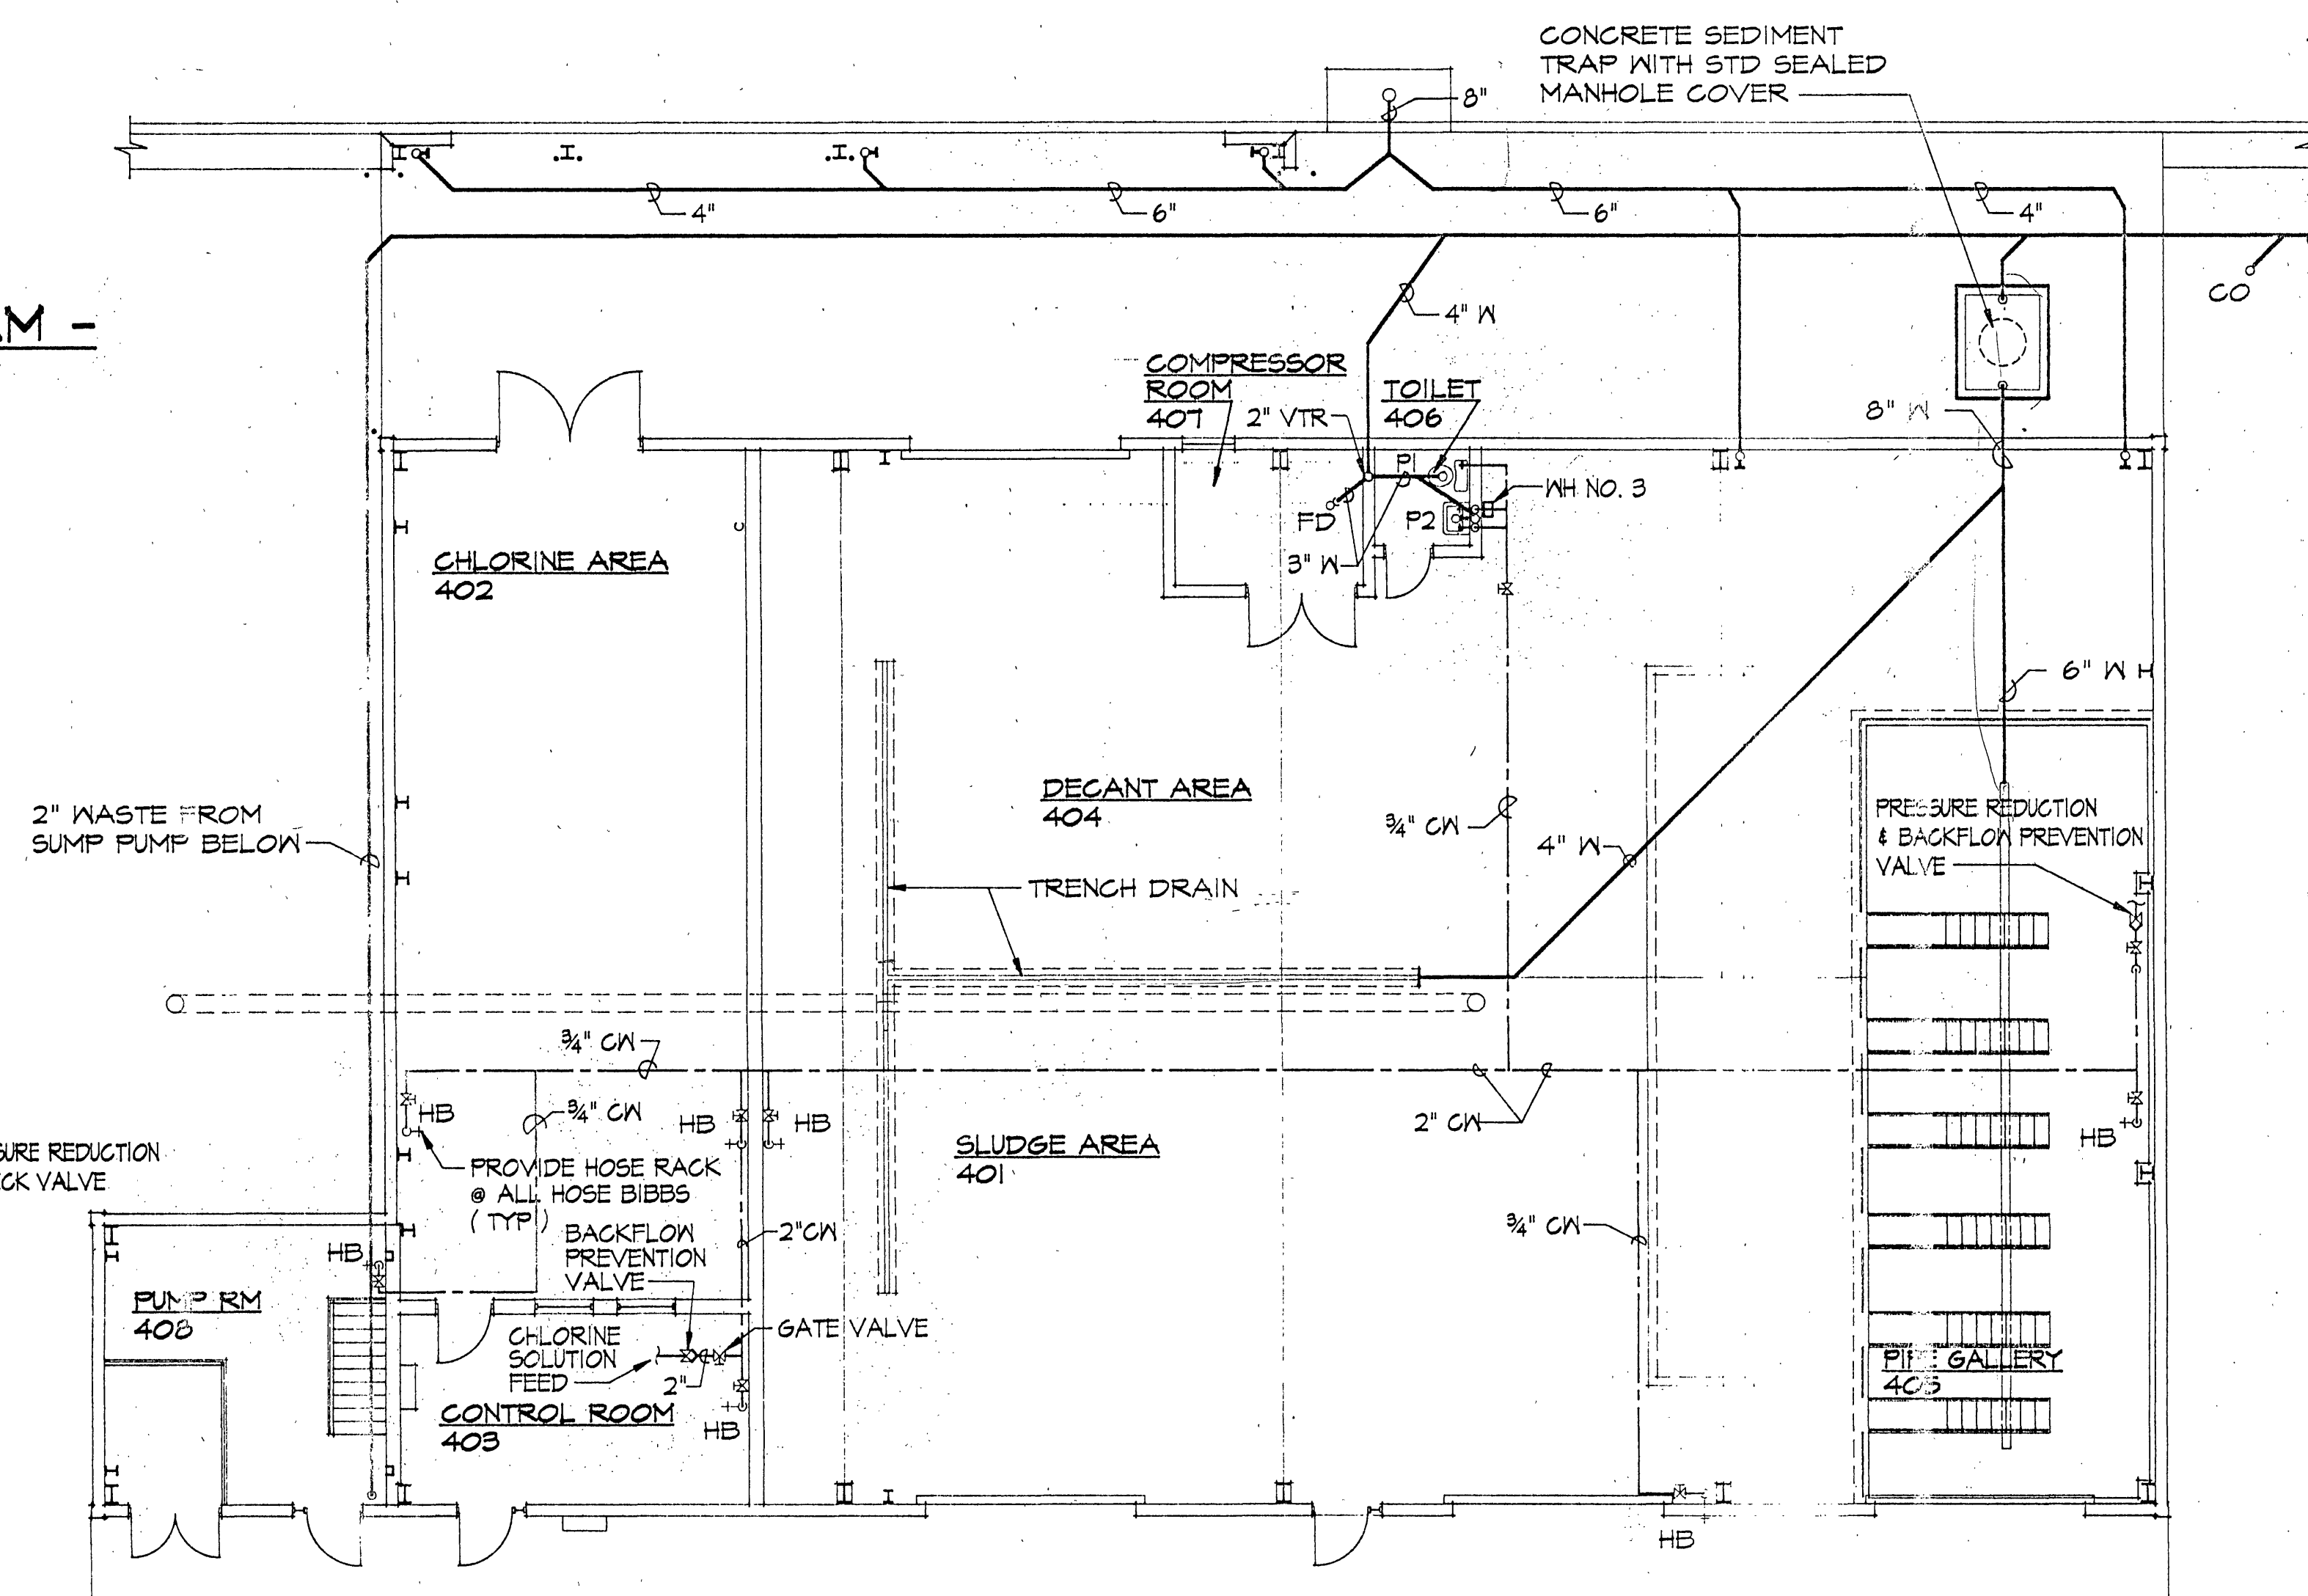

PLUMBING DIAGRAM - POST TREATMENT BUILDING

- NOTES
1. ALL ELEMENTS INDICATED ON THIS SHEET ARE FOR PLUMBING SYSTEMS ONLY, OTHER BUILDING ELEMENTS SHALL BE AS INDICATED ELSEWHERE
 2. THE CONTRACTOR SHALL CO-ORDINATE THE INSTALLATION OF THE INDICATED SYSTEMS WITH THE OWNER FURNISHED ELEMENTS.