



Air Humidification Column Detail
SCALE: 3/4" = 1'

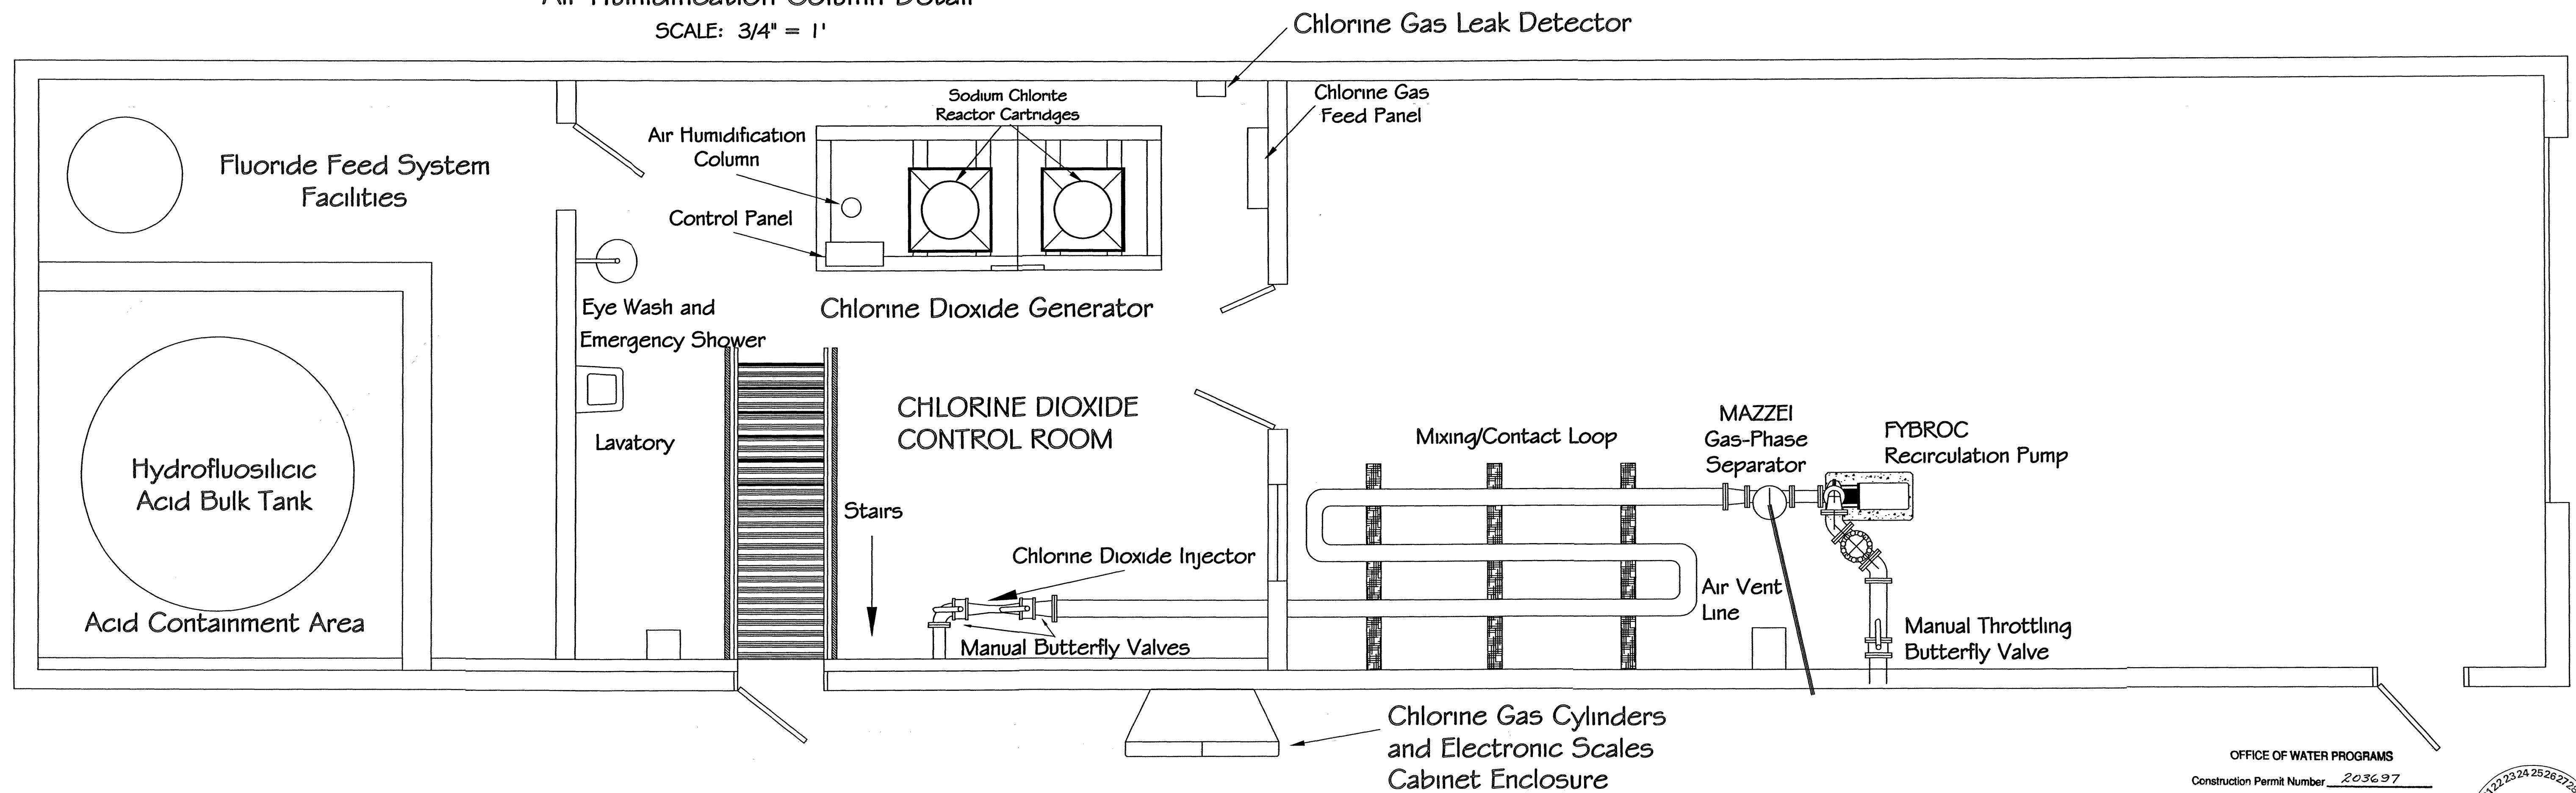


WEST END OF GAC BUILDING CHLORINE DIOXIDE FEED SYSTEM FACILITIES SCALE: 3/8" = 1'

OFFICE OF WATER PROGRAMS
Construction Permit Number 203697
Date of Permit 9/4/97
Date Transmitted to Richmond 8/26/97
By Robert W. Benninger
Engineering Field Director

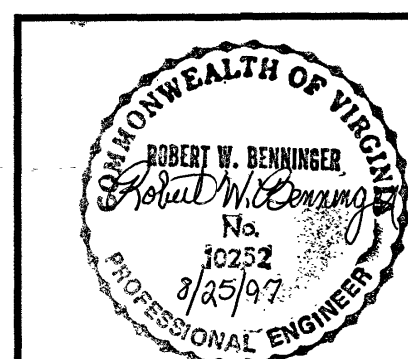

PLAN VIEW FOR
CHLORINE DIOXIDE FEED SYSTEM
SPRING HOLLOW
WATER TREATMENT FACILITY
CATAWBA MAGISTERIAL DISTRICT
ROANOKE COUNTY, VIRGINIA

DRAWN BY R.W.B.
DESIGNED BY R.W.B.
CHECKED BY _____
PROJECT NO. _____
SCALE: AS SHOWN

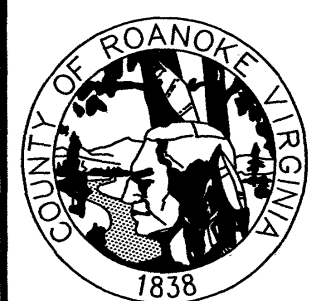

ROANOKE COUNTY
UTILITY DEPARTMENT
1206 KESSLER MILL ROAD
SALEM, VA 24153