


FINISH SCHEDULE							
ROOM No.	FLOOR	BASE	WAINS.	WALLS	CEILING	CLG. HGT.	REMARKS
GROUND FLOOR							
G-01	ASSEMBLY ROOM	N.C.	N.C.	---	N.C.	ACOUS. TILE	8'-0" BOX CEILING TILE AROUND WINDOWS & OVERHEAD DOOR
G-02	OFFICE 6	N.C.	N.C.	---	N.C.	ACOUS. TILE	8'-0" BOX CEILING TILE AROUND WINDOW.
G-03	OFFICE 7	N.C.	N.C.	---	N.C.	ACOUS. TILE	8'-0"
G-04	STORAGE 4	N.C.	N.C.	---	N.C.	---	
G-05	STORAGE 3	N.C.	N.C.	---	N.C.	---	
G-06	STORAGE 2	N.C.	N.C.	---	N.C.	---	
G-07	STORAGE 1	N.C.	N.C.	---	N.C.	---	
G-08	CONFERENCE ROOM	N.C.	N.C.	---	N.C.	ACOUS. TILE	8'-0"
G-09	TOOL STORAGE	N.C.	N.C.	---	N.C.	---	
G-10	HALL	N.C.	N.C.	---	N.C.	ACOUS. TILE	8'-0"
G-11	STAIR	N.C.	N.C.	---	N.C.	---	
G-12	MECH. EQPM.	N.C.	N.C.	---	N.C.	---	
FIRST FLOOR							
101	MANAGER'S OFFICE	CARPET	VINYL	---	D.W. 4 SIDES	ACOUS. TILE	8'-7" D.W. 4 WALLS WITH INSULATION ON 2 WALLS. INSTALL NEW CARPET OVER EXISTING FLOOR TILE.
102	SECRETARIES	N.C.	VINYL 4 WALLS	---	D.W. 1 WALL	ACOUS. TILE	8'-7" D.W. 1 WALL WITH INSULATION. SEE SPECIFICATIONS FOR NEW MOVABLE PARTITIONS.
103	STORAGE	V.A.T.	VINYL	---	D.W. 1 WALL	ACOUS. TILE	8'-0" REMOVE SHOWER WALLS, RAISED CONCRETE FLOOR, LAVATORY, SHOWER & LAV. PIPING AS REQ'D. NEW BASE CABINET WITH SINK, NEW WALL MOUNTED CABINETS BOTH 6' LONG. REWORK PIPING TO SERVE NEW SINK.
104	MEN'S TOILET	N.C.	VINYL	---	D.W. 1 WALL	ACOUS. TILE	8'-0" REMOVE URINAL & CAP PIPES, DRYWALL ONE WALL, NEW VINYL BASE 4 WALLS.
105	OFFICE 1	V.A.T.	VINYL	---	D.W. 1 WALL	ACOUS. TILE	8'-0" REMOVE WOOD STUD, WIRE MESH & PLYWOOD PARTITION; REPLACE WITH DRYWALL BOTH SIDES. NEW BASE 4 WALLS.
106	WOMEN	V.A.T.	VINYL	---	N.C.	DRYWALL	8'-0"
107	ENTRY	N.C.	N.C.	---	N.C.	ACOUS. TILE	8'-7"
108	CORRIDOR	V.A.T.	VINYL	---	D.W. INSIDE	ACOUS. TILE	8'-7" MASONRY WALL-NO CHANGE
109	OFFICE 2	V.A.T.	VINYL	---	D.W. 4 SIDES	ACOUS. TILE	8'-7"
110	OFFICE 3	V.A.T.	VINYL	---	D.W. 4 SIDES	ACOUS. TILE	8'-7"
111	OFFICE 4	V.A.T.	VINYL	---	D.W. 3 SIDES	ACOUS. TILE	8'-7" MASONRY WALL-NO CHANGE.
112	OFFICE 5	V.A.T.	VINYL	---	D.W. 4 SIDES	ACOUS. TILE	8'-7"
113	ASSEMBLY ROOM	N.C.	VINYL	---	N.C.	ACOUS. TILE	8'-7" VINYL BASE ON NEW DRYWALL ONLY.
114	LOCKER ROOM	N.C.	N.C.	---	N.C.	ACOUS. TILE	8'-7"
115	SHOWER	N.C.	N.C.	---	N.C.	DRYWALL	8'-7"
116	MEN'S TOILET	N.C.	N.C.	---	N.C.	ACOUS. TILE	8'-7" NEW URINAL


THIS PORTION OF WORK IN ALTERNATE 1.

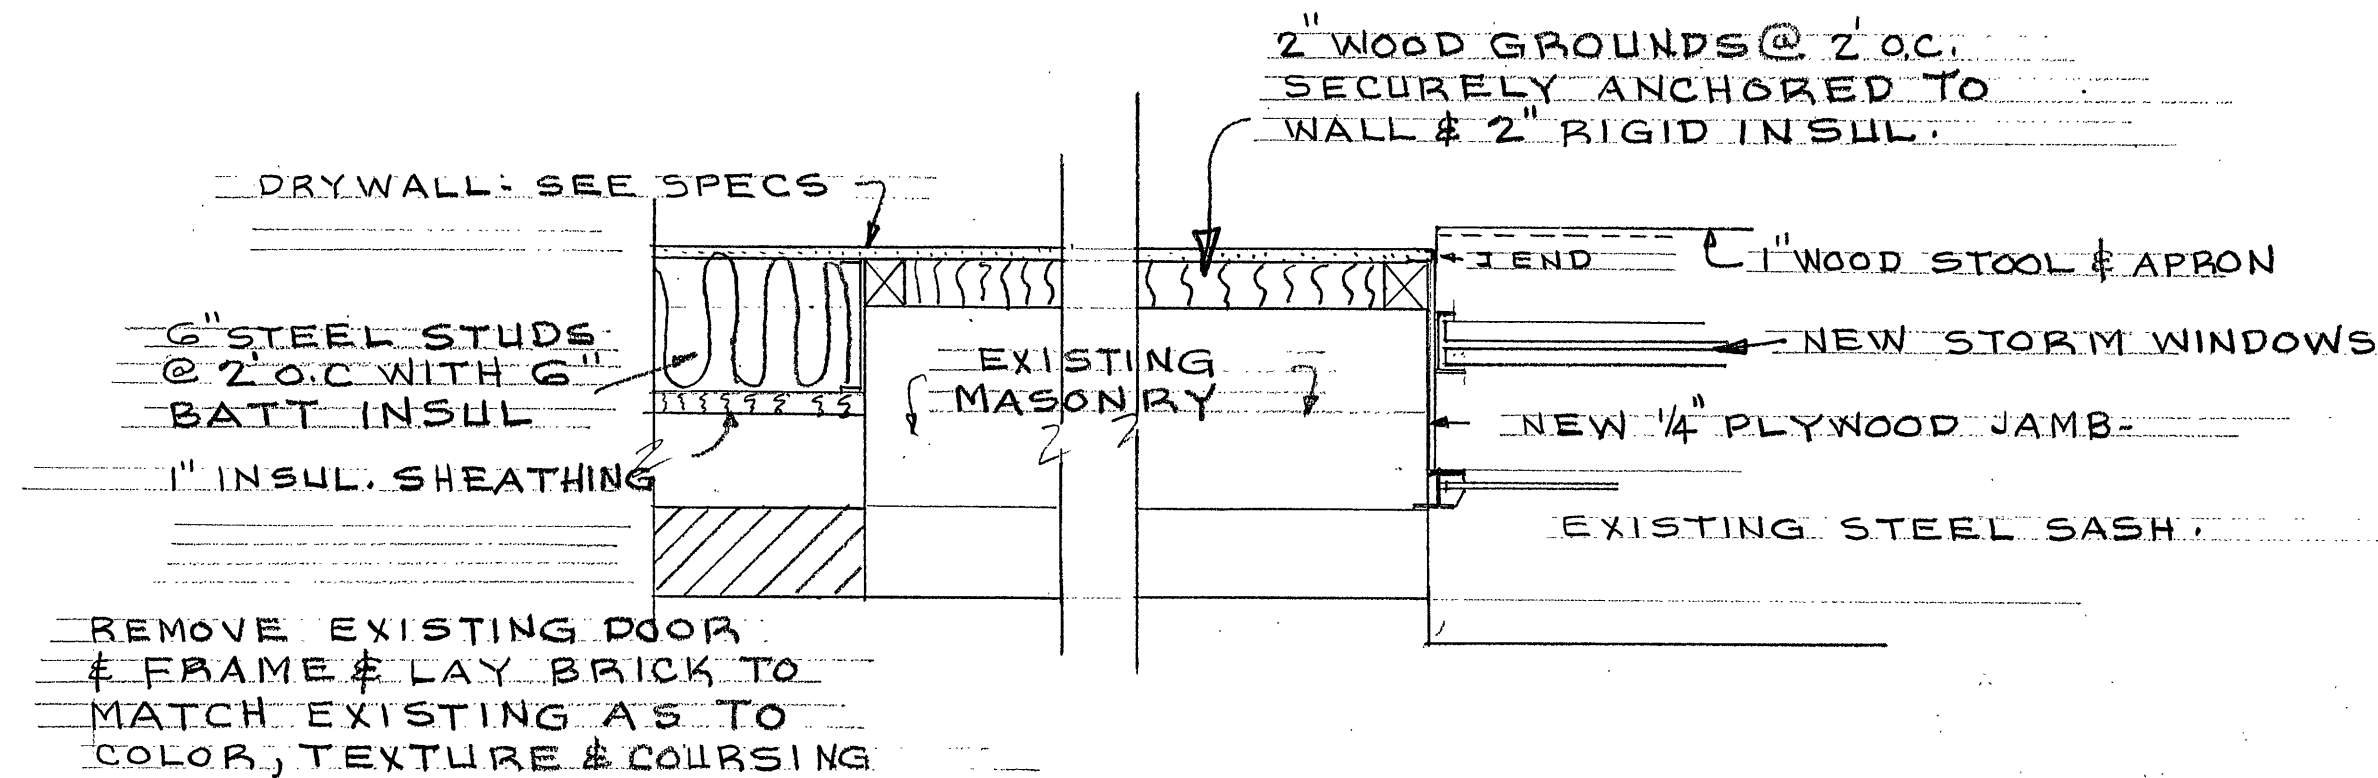

TYPICAL EXTERIOR WALL DETAIL
SCALE: 1/2" = 1'-0"

ABBREVIATIONS
N.C. NO CHANGE
ACOUS. ACOUSTICAL
D.W. DRY WALL
V.A.T. VINYL ASBESTOS TILE
H.M. HOLLOW METAL.

WINDOW ELEVATIONS:

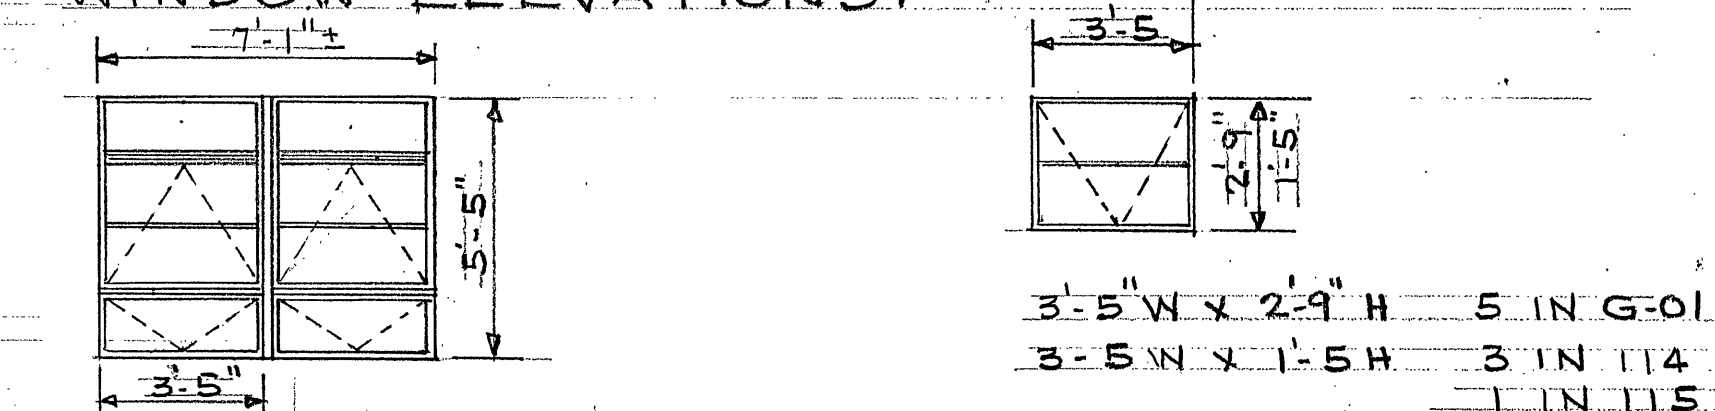


7'-1 1/2" W x 5'-5" H 1 IN 101

PROVIDE AND INSTALL INSIDE SLIDING STORM WINDOWS, EITHER HORIZONTAL OR VERTICAL SLIDING, EQUAL TO RUSCO WEATHERTAMER. MANUFACTURER IS TO MEASURE EACH INSIDE FINISHED OPENING BEFORE FABRICATING WINDOW.

STORM DOORS FOR OPENINGS 01, 02 & G-1 ARE TO BE 3'-0" x 7'-0" x 1 1/4" PRE-HUNG DOOR & FRAME COMPLETE WITH ALL HARDWARE AND EQUAL IN ALL RESPECTS TO RUSCO SS25. DOORS 03, 04, 05 AND 06 ARE TO BE 3'-0" x 6'-8" x 1 3/4" HOLLOW METAL DOORS AND FRAMES, SEE SPECIFICATIONS.

TYPICAL H.M. FRAME

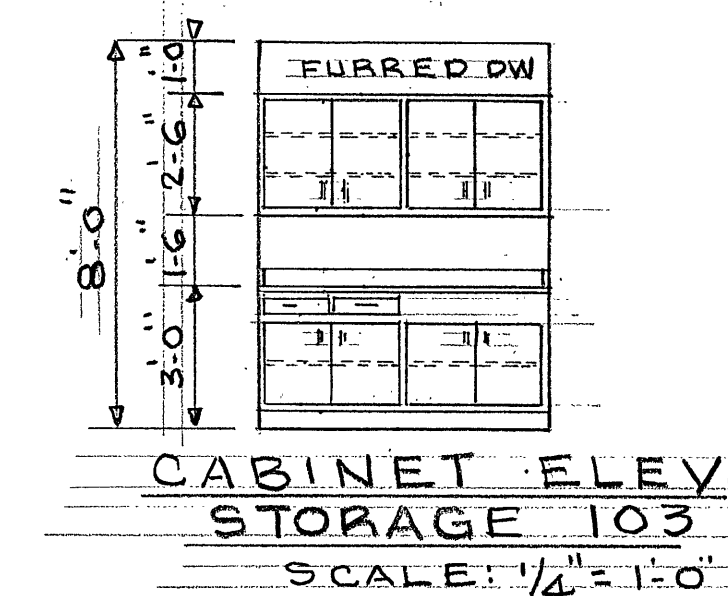

TYPICAL CABINET CONSTRUCTION
NATURAL BIRCH FINISH. FORMICA TOP WITH END RETURNS. PULL BRONZE DOOR & DRAWER PULLS. PROVIDE & INSTALL SS KITCHEN SINK EQUAL TO ELKAY LR-2918 COMPLETE WITH KITCHEN SINK FITTINGS & DRAINS. REWORK SUPPLIES & DRAIN FROM REMOVED LAVATORY AS REQ'D.

DATE	REV.	DESCRIPTION	BY
Charles M. Bluff	5/15/85	ALTERATIONS & ADDITIONS	
		UTILITY LINES BUILDING	
		3447 READ ROAD, N.E.	
		ROANOKE, VIRGINIA	5-14-85
			11-85A
			3