


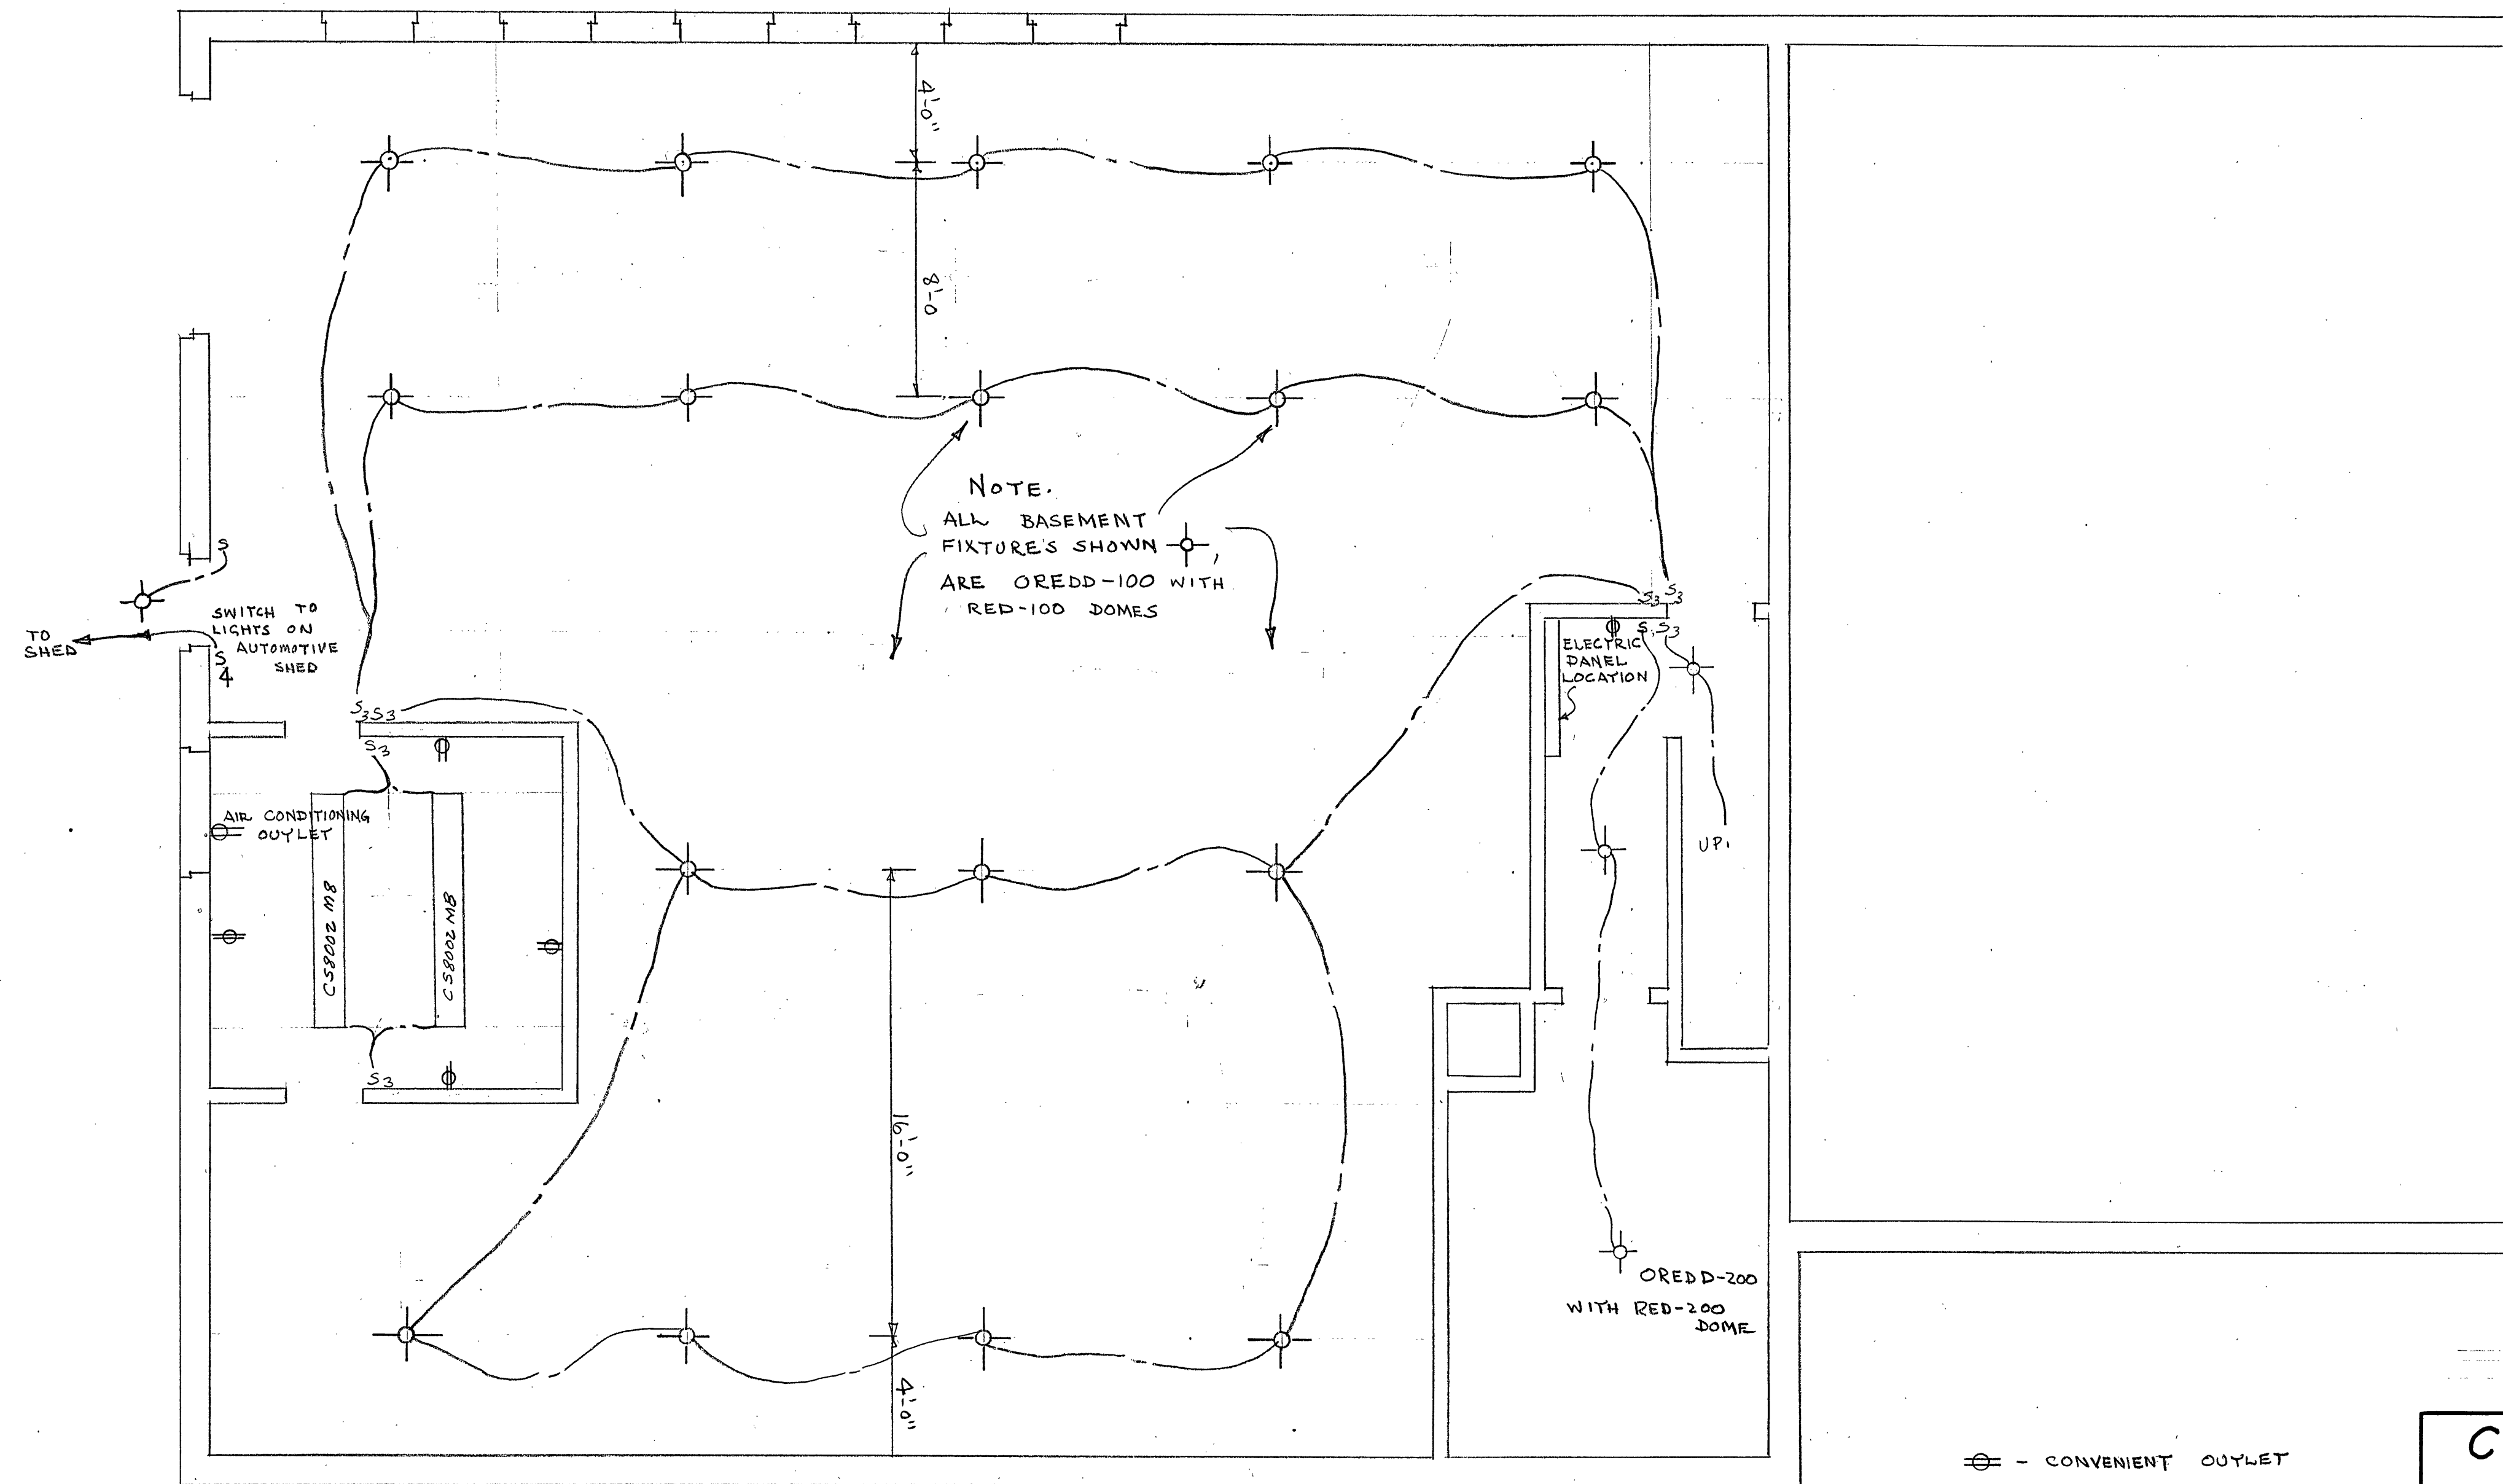

BASEMENT FLOOR

- - CONVENIENT OUTLET
- ⊖ - FRICTION PROOF OUTLET
- ⊗ - DOUBLE FLOOD LIGHT
SEE ELEVATIONS FOR LOCATIONS
- ⊙ - CEILING LIGHTS

ELECTRICAL	
CITY OF ROANOKE WATER DEPT.	
SYSTEM OPERATIONS BUILDINGS	
DATE:	<i>Robert E. Moore</i>
SCALE: AS SHOWN	APPROVED: ENGINEER IN CHARGE OF CONSTRUCTION
DRAWN BY: R. G. NICHOLLS	SHEET 1 OF 2