




SECTION **D**  
18-19  
Scale: 4"=1'-0"

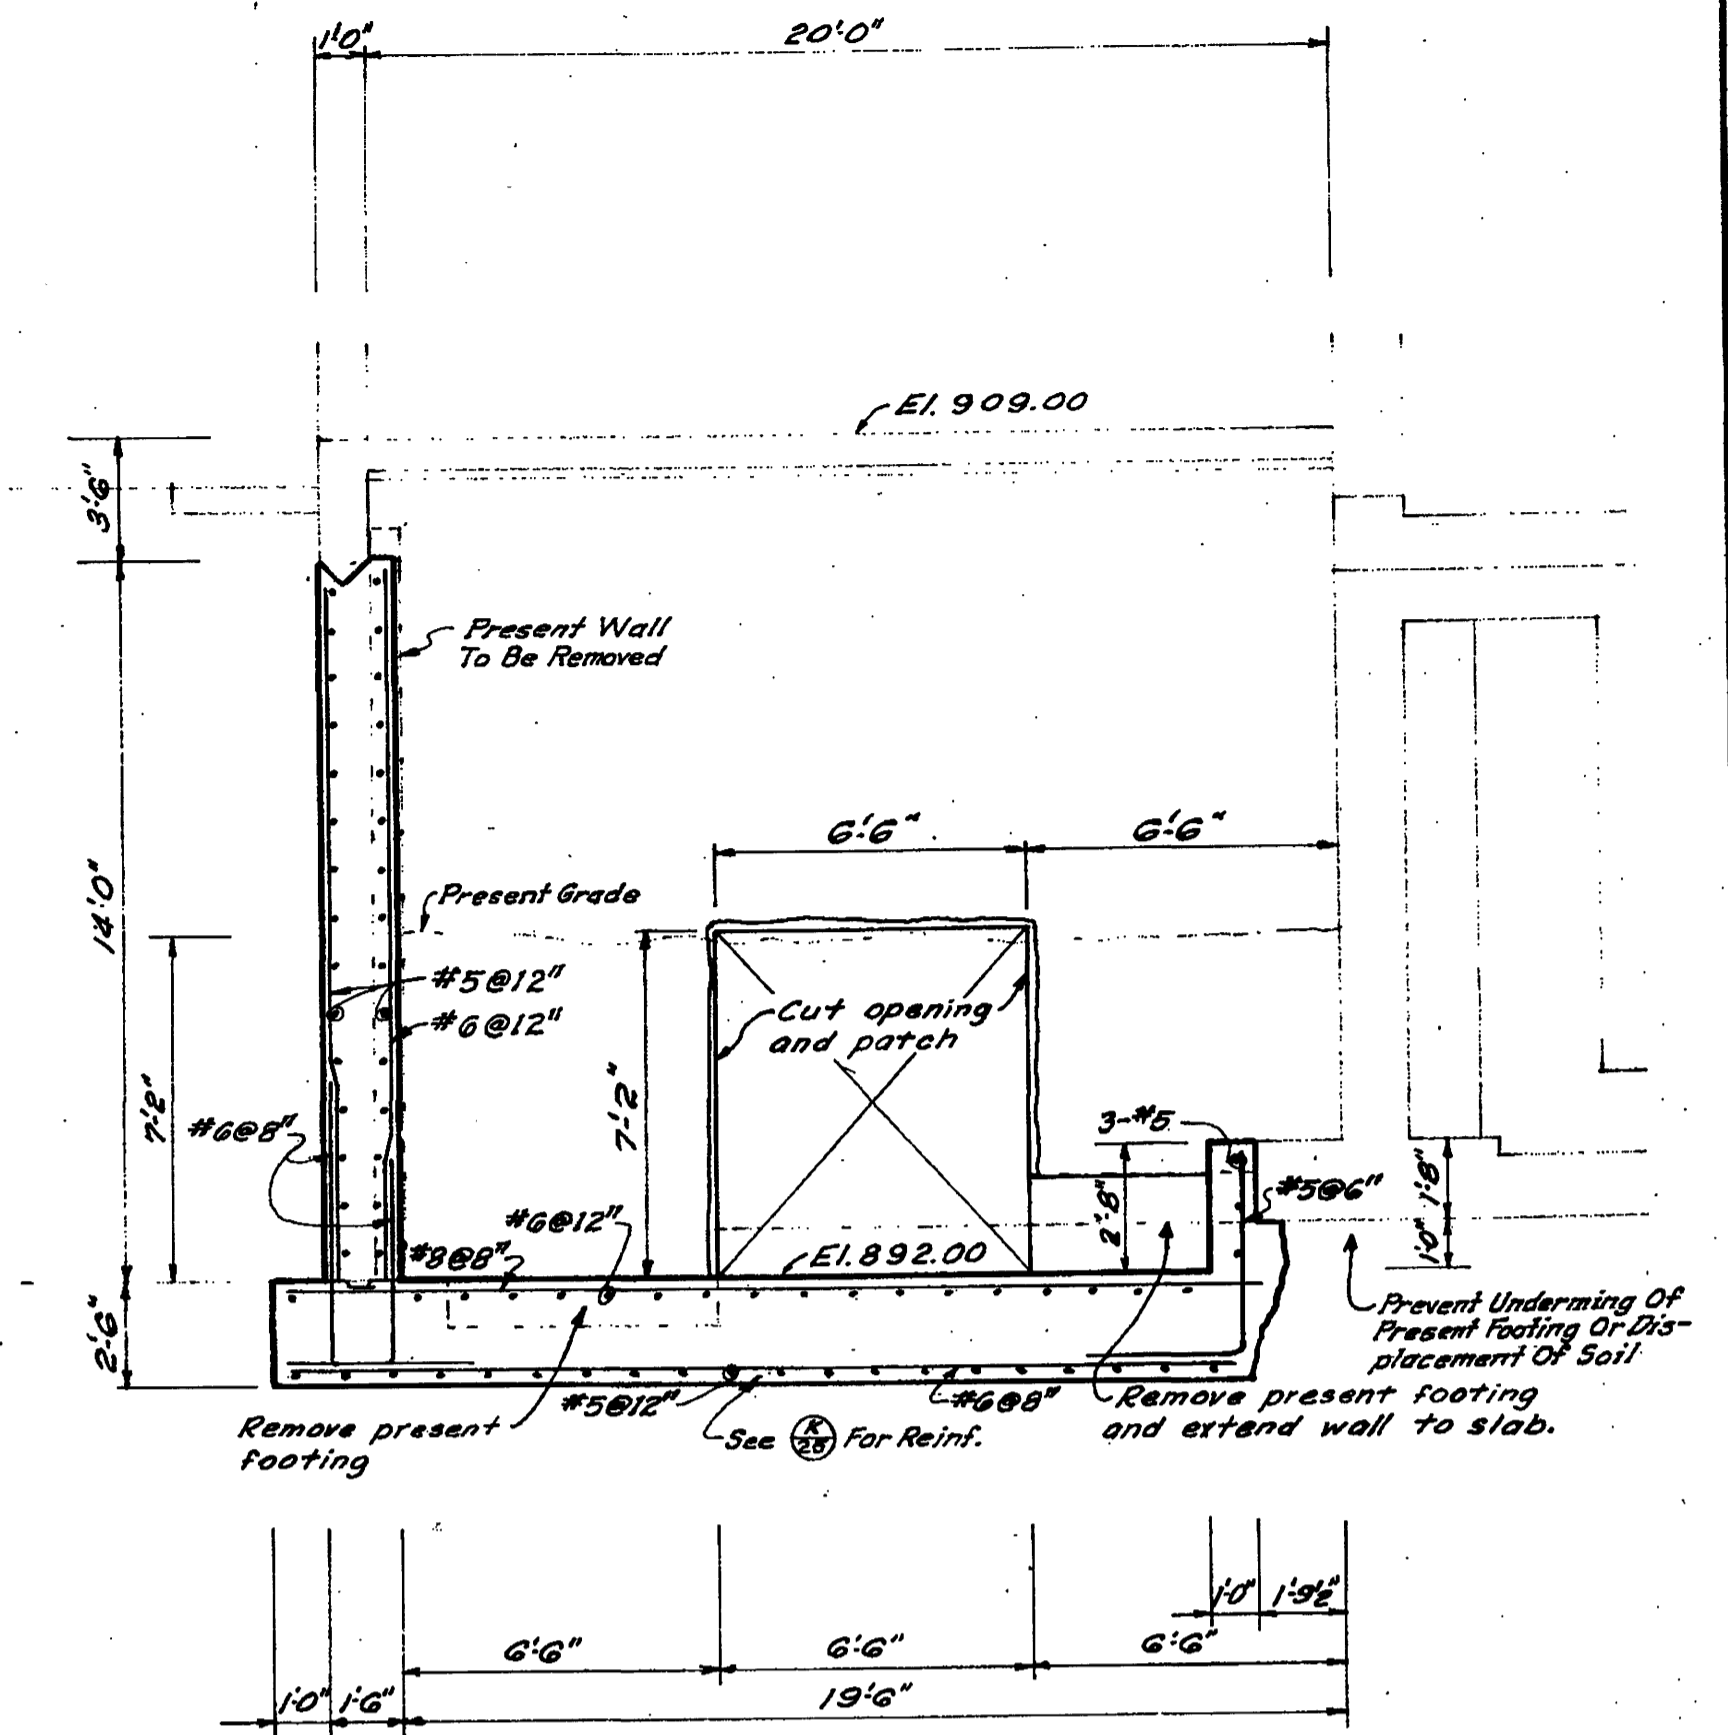

SECTION **E**  
18-19  
Scale: 4"=1'-0"

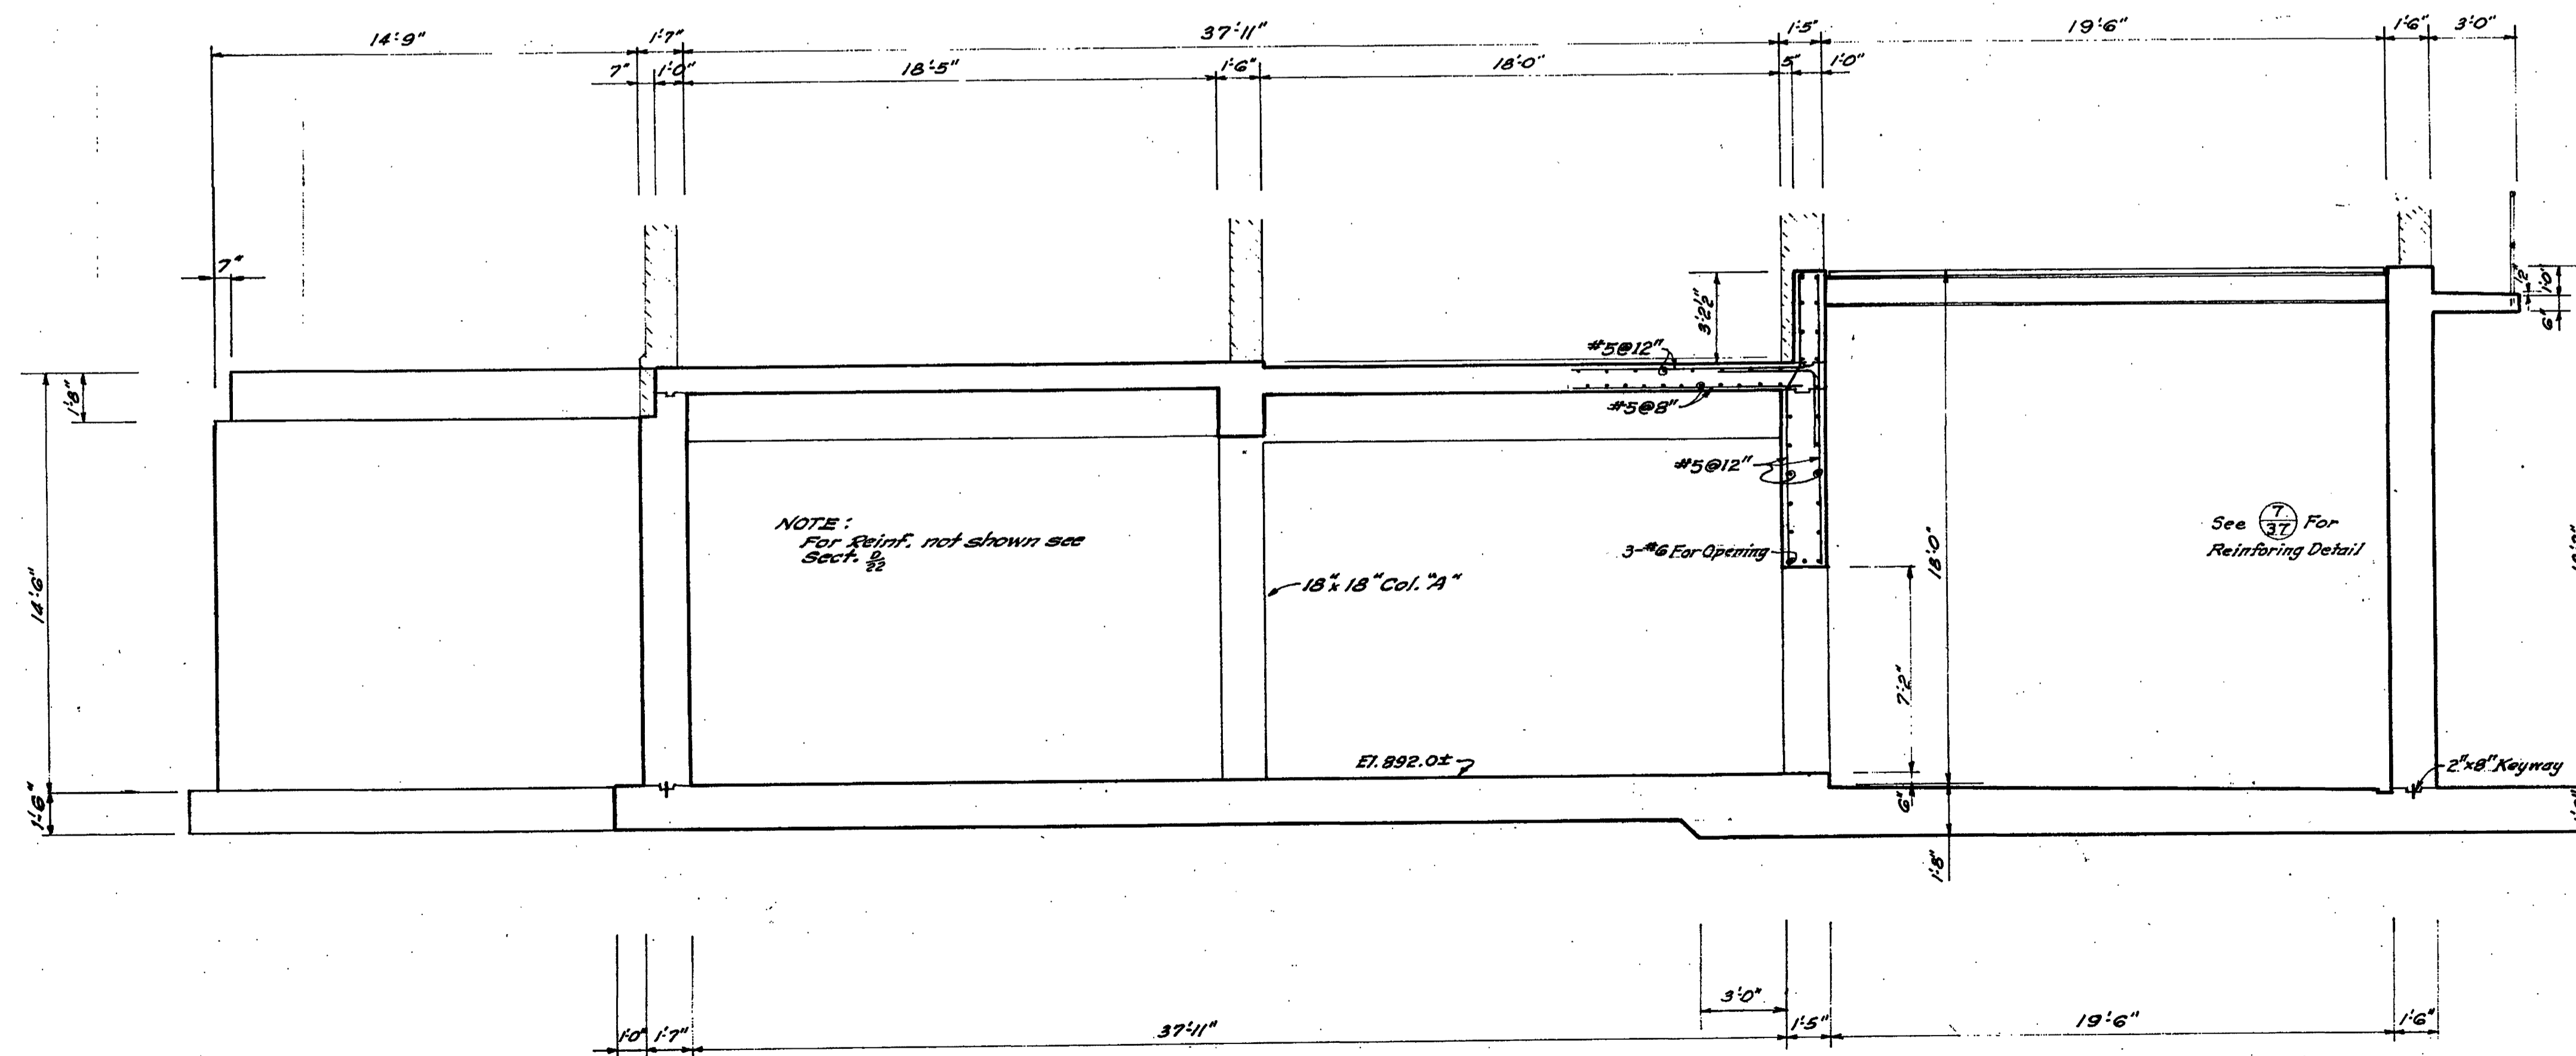

SECTION **F**  
18-19  
Scale: 4"=1'-0"

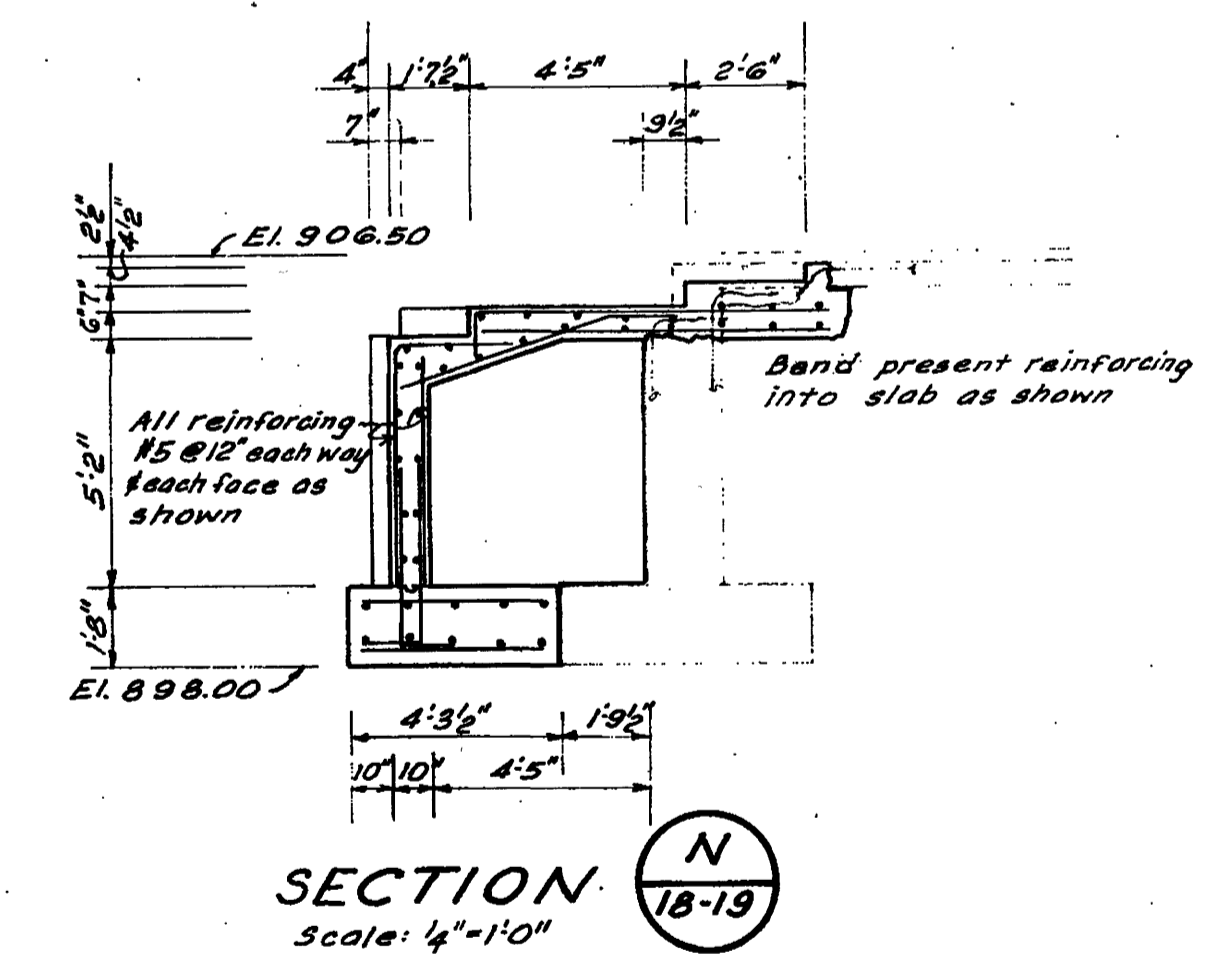

SECTION **N**  
18-19  
Scale: 4"=1'-0"