




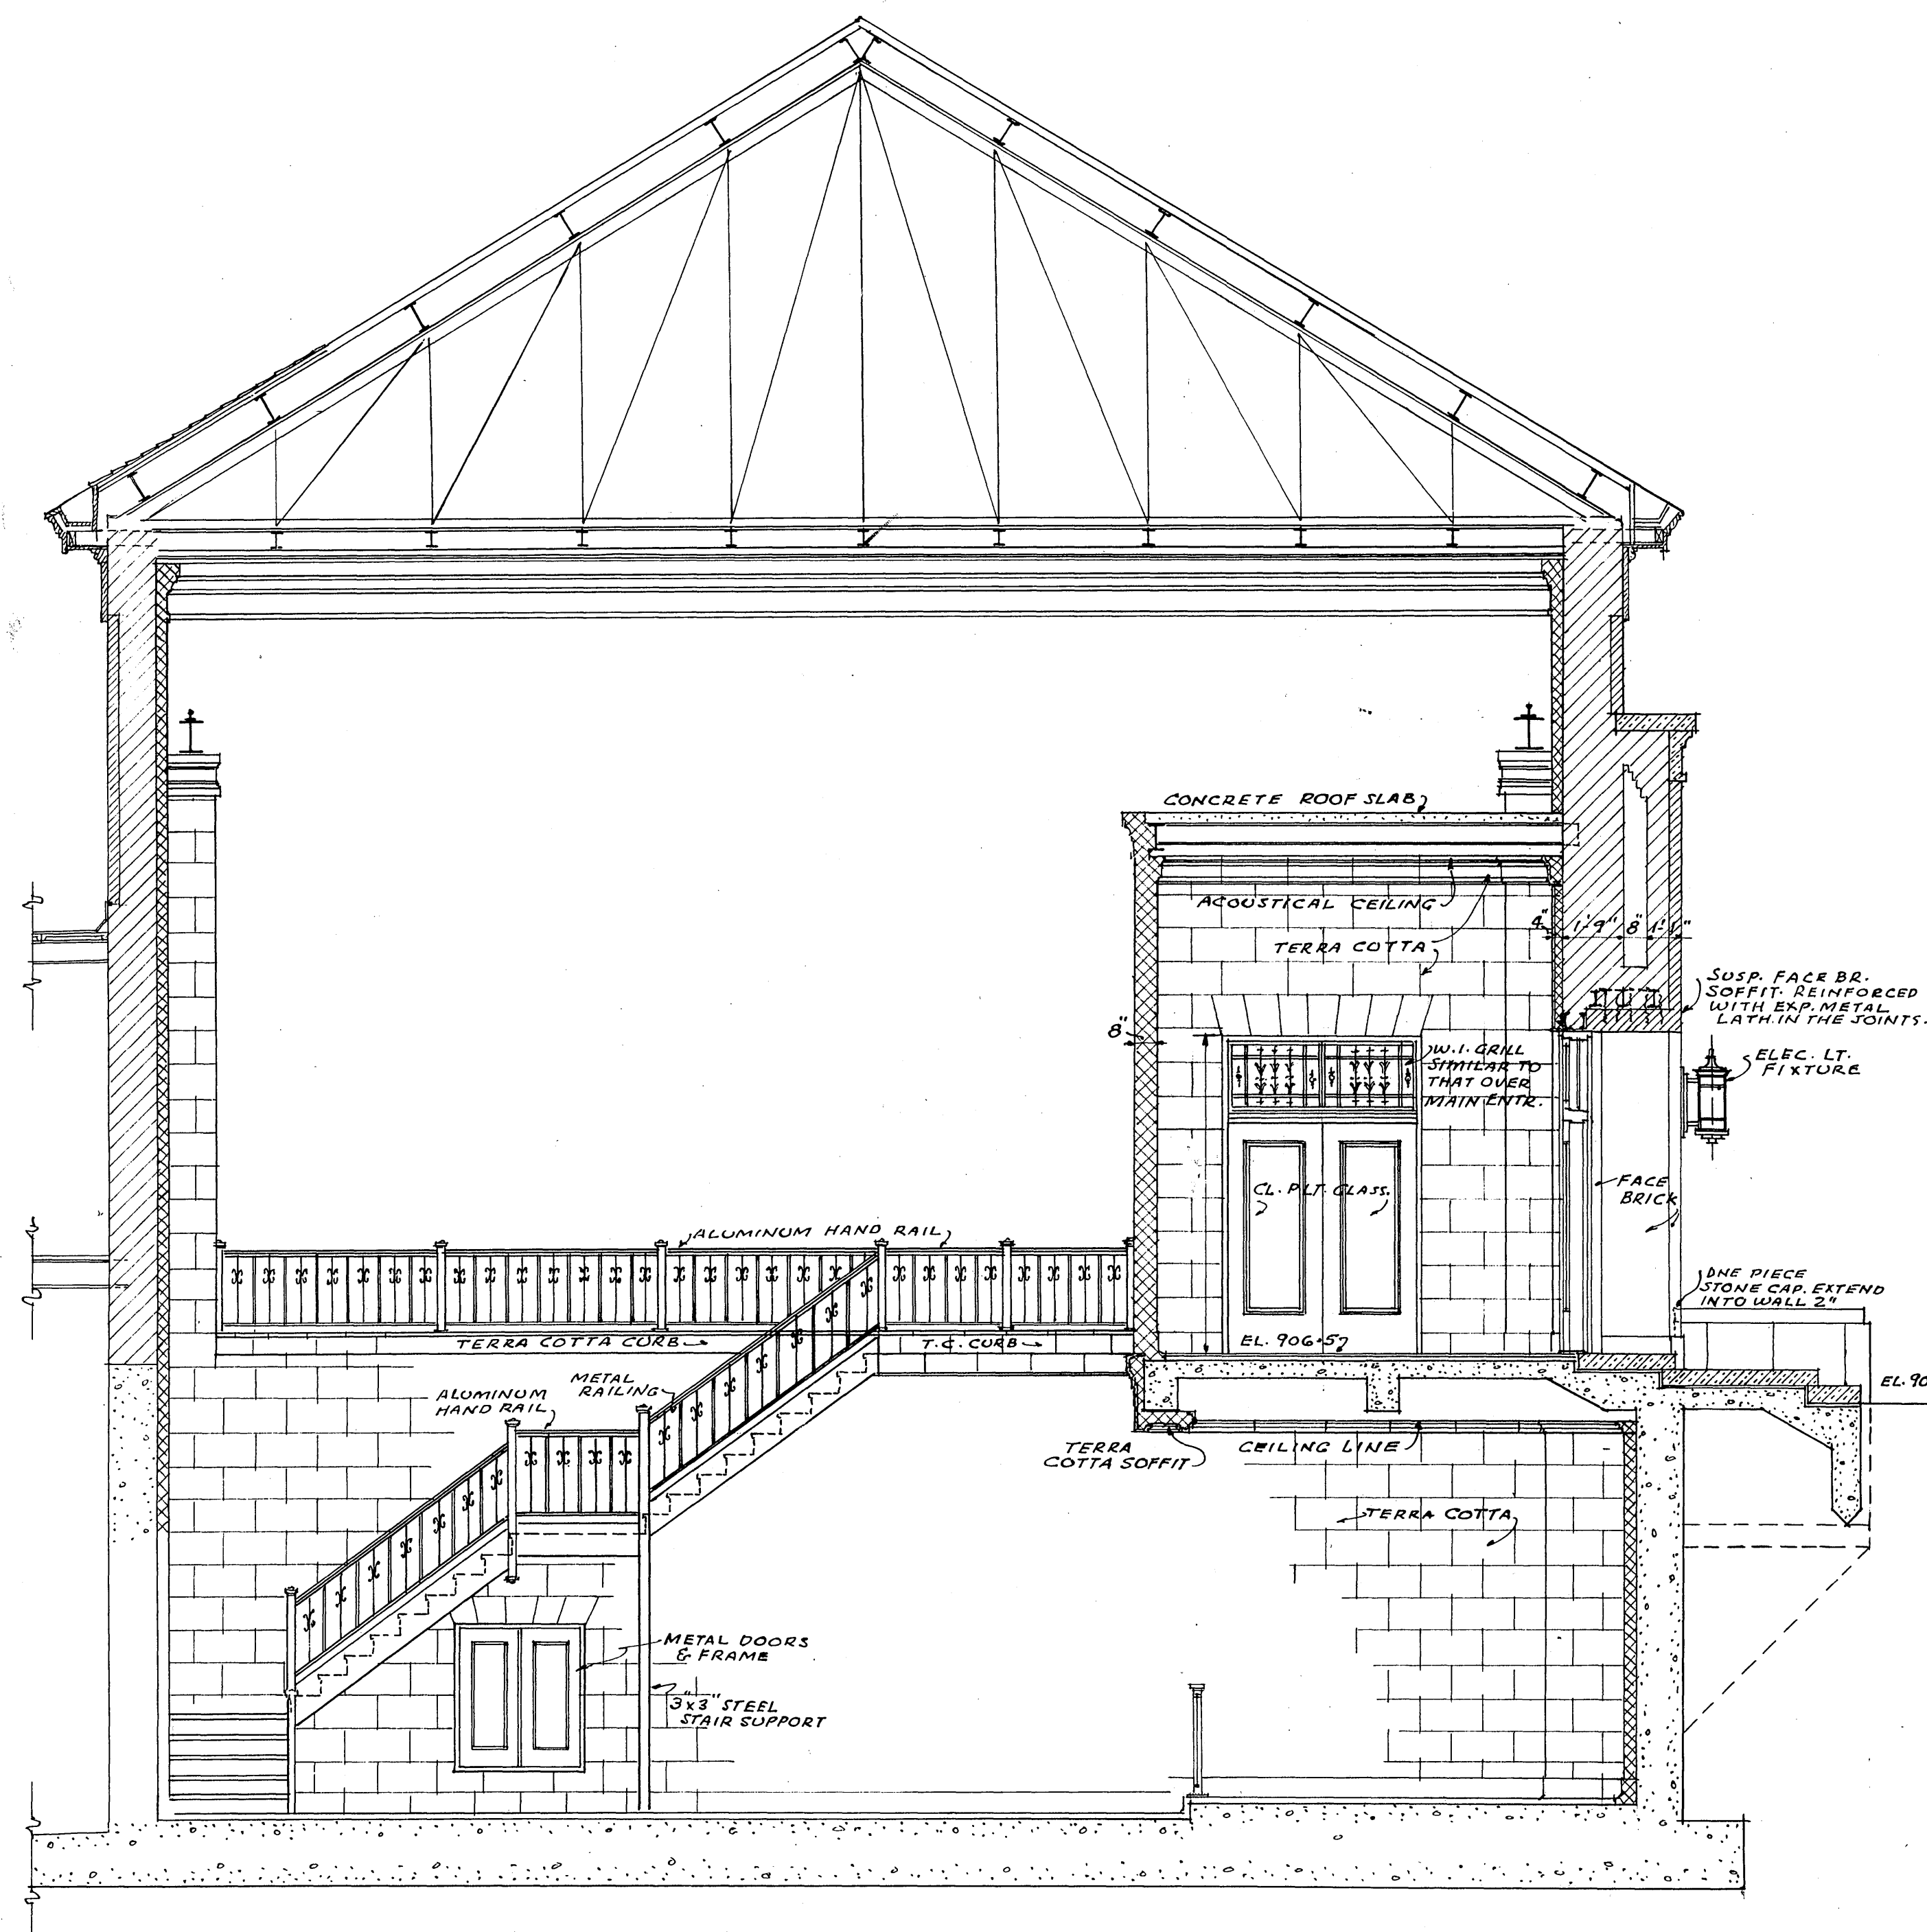


CROSS SECTION 11-11.
LOOKING SOUTH
SCALE $\frac{3}{4}$ " = 1'-0"

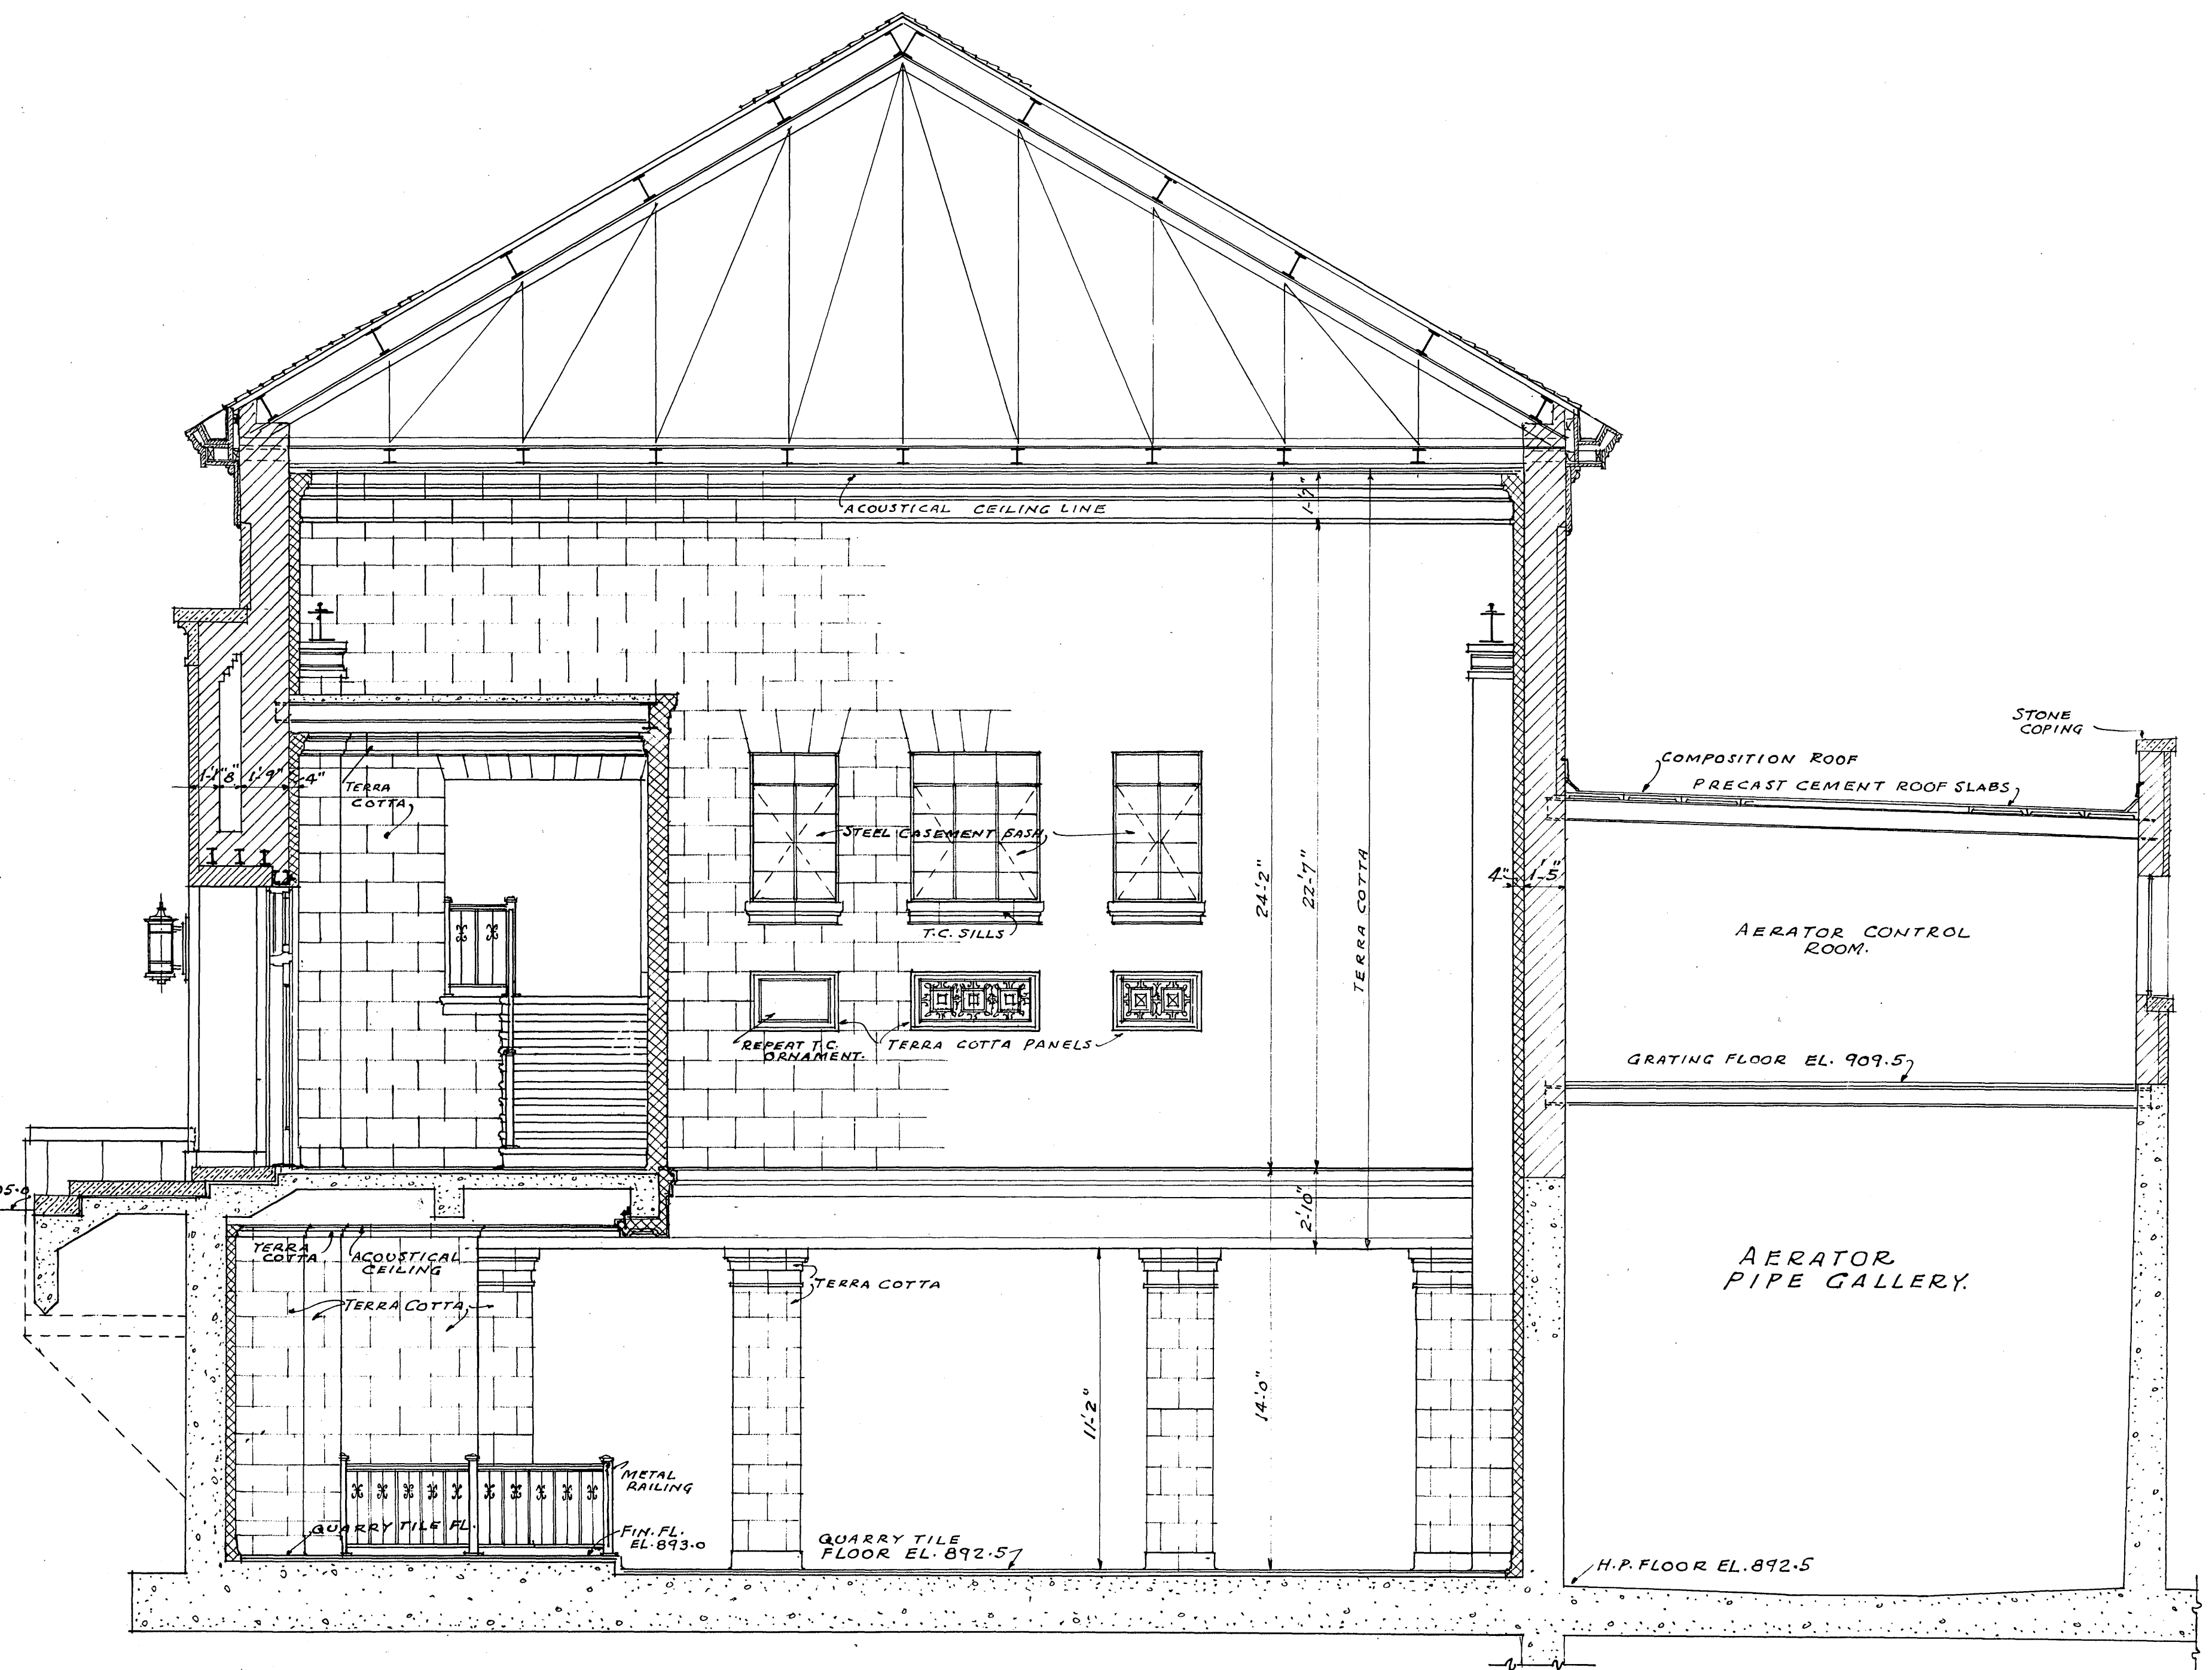


CROSS SECTION 12-12.
LOOKING NORTH
SCALE $\frac{1}{4}$ " = 1'-0"

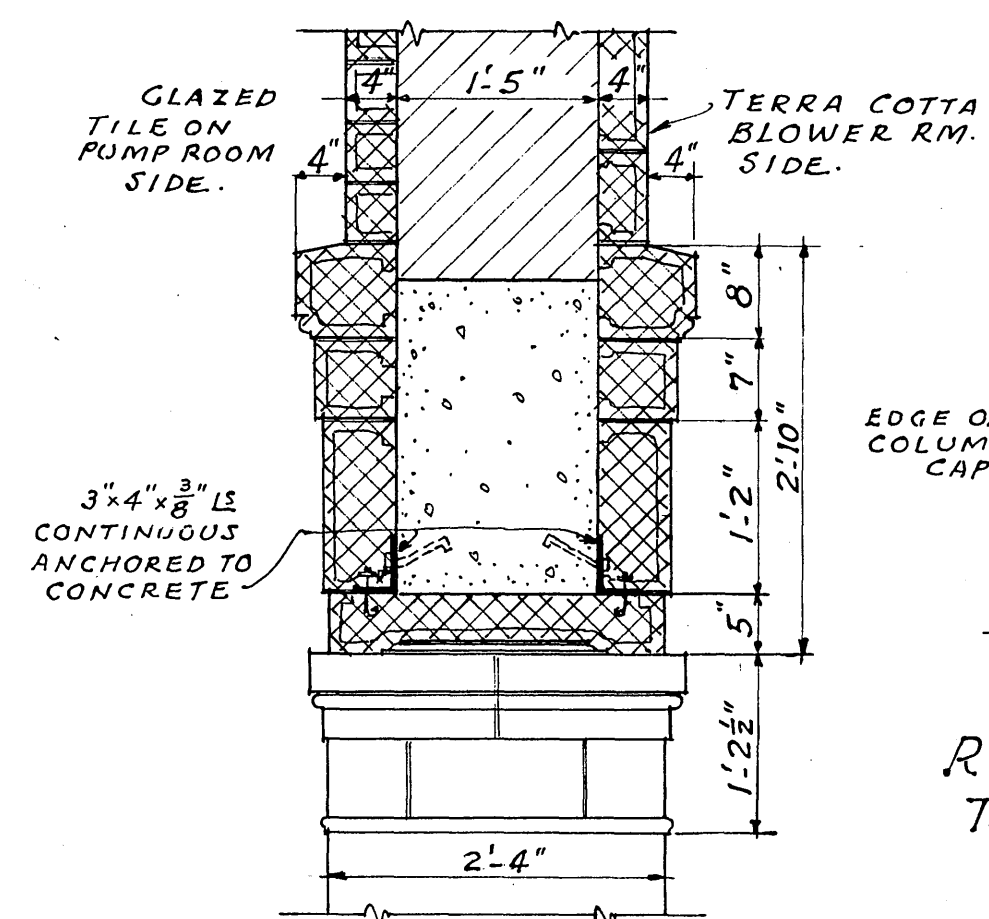


SECTION THRU BEAM
BET. PUMP RM. & BLOWER RM.
SCALE $\frac{3}{4}$ " = 1'-0"

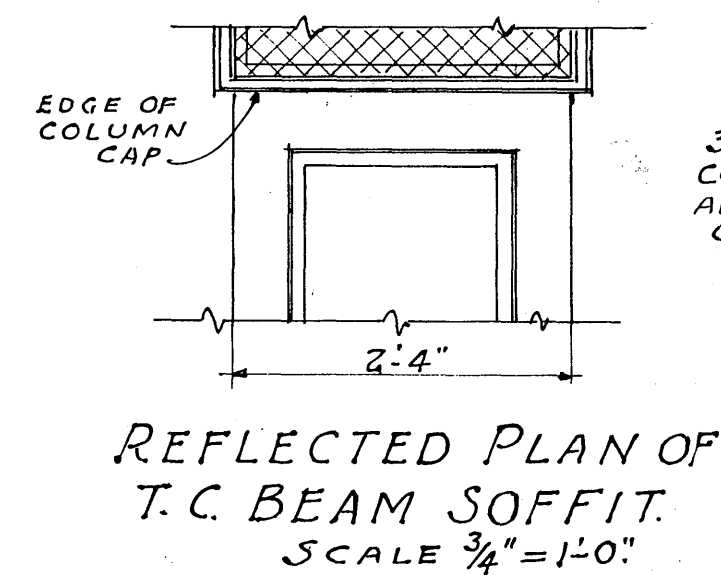

REFLECTED PLAN OF
T.C. BEAM SOFFIT.
SCALE $\frac{3}{4}$ " = 1'-0"

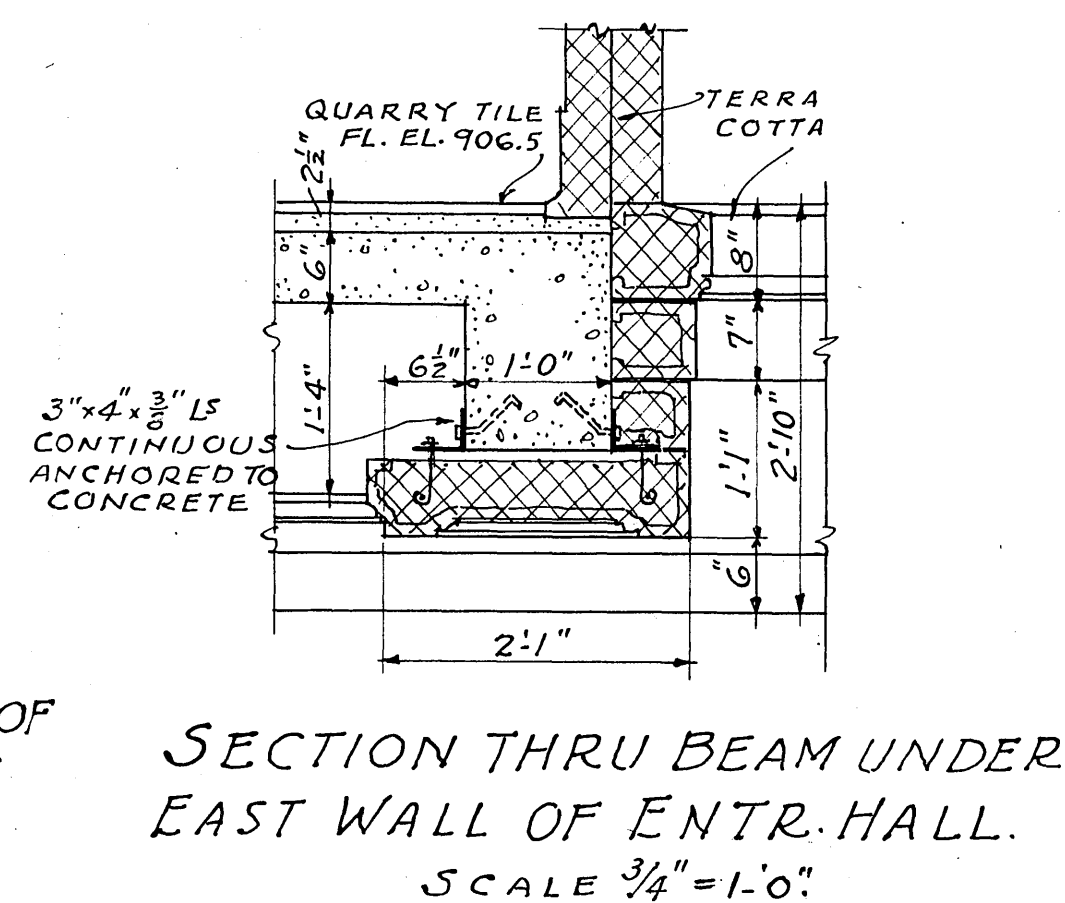

SECTION THRU BEAM UNDER
EAST WALL OF ENTR. HALL.
SCALE $\frac{3}{4}$ " = 1'-0"

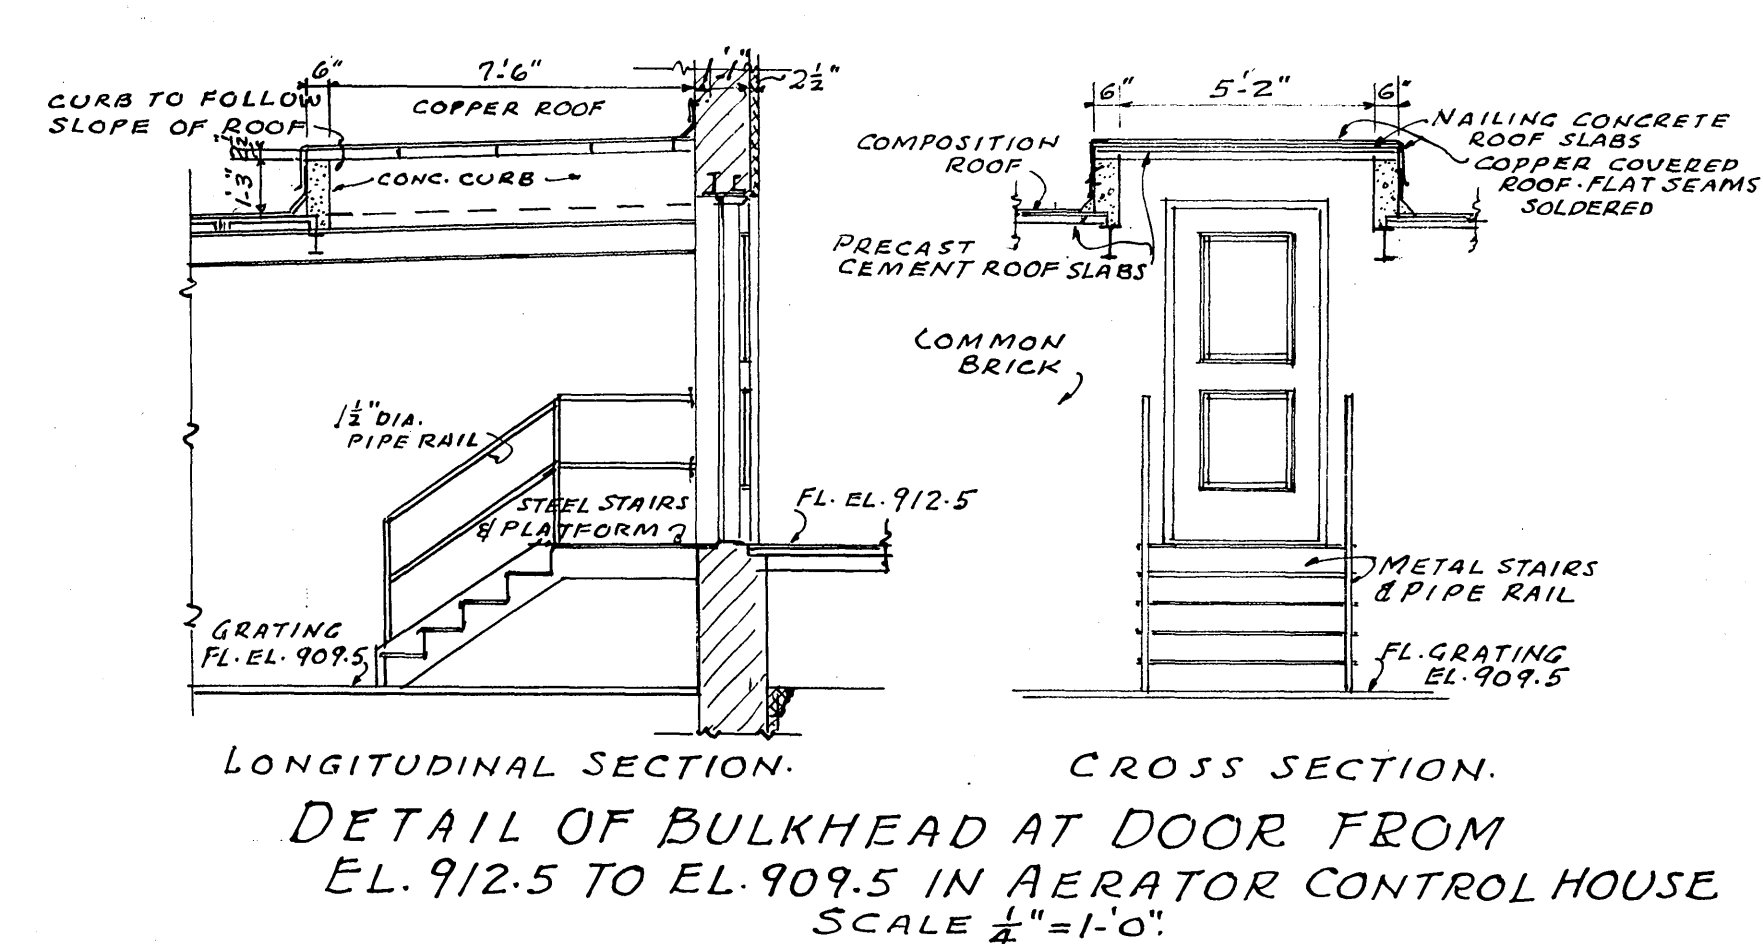

LONGITUDINAL SECTION. CROSS SECTION.
DETAIL OF BULKHEAD AT DOOR FROM
EL. 912.5 TO EL. 909.5 IN AERATOR CONTROL HOUSE
SCALE $\frac{1}{4}$ " = 1'-0"

SANITARY SEWER PROJECT No. 3-1950

ALYON, BURDICK & HOWSON ENGINEERS
CHICAGO, ILL. ROANOKE, VA.

SEWAGE TREATMENT PLANT
CITY OF ROANOKE, VIRGINIA
PUMP & BLOWER BLDG.
SECTIONS & DETAILS

DESIGNED	P.G.O.	SCALE	AS SHOWN	1/32"
DRAWN	P.G.O.	DATE	AUGUST, 1950	SHEET 7
CHECKED	P.G.O.			