


TYPICAL SMALL COPPER PIPE ABANDONING DETAIL


NOT TO SCALE

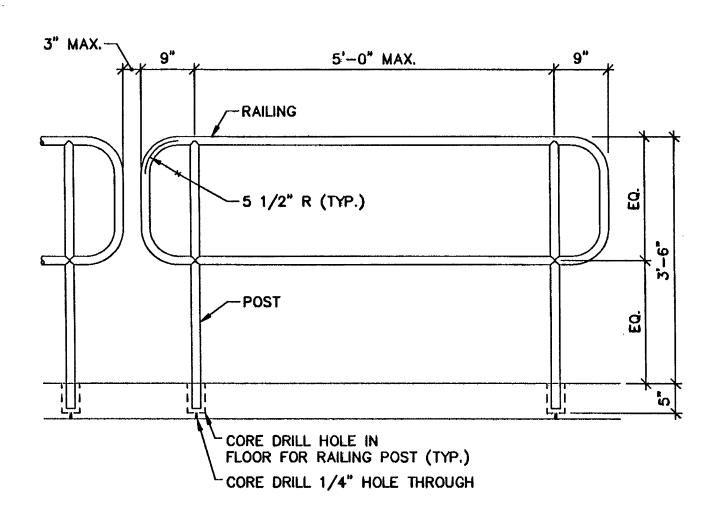

TYPICAL REMOVABLE RAILING SECTION

DETAIL 1 M1 M3

NOT TO SCALE

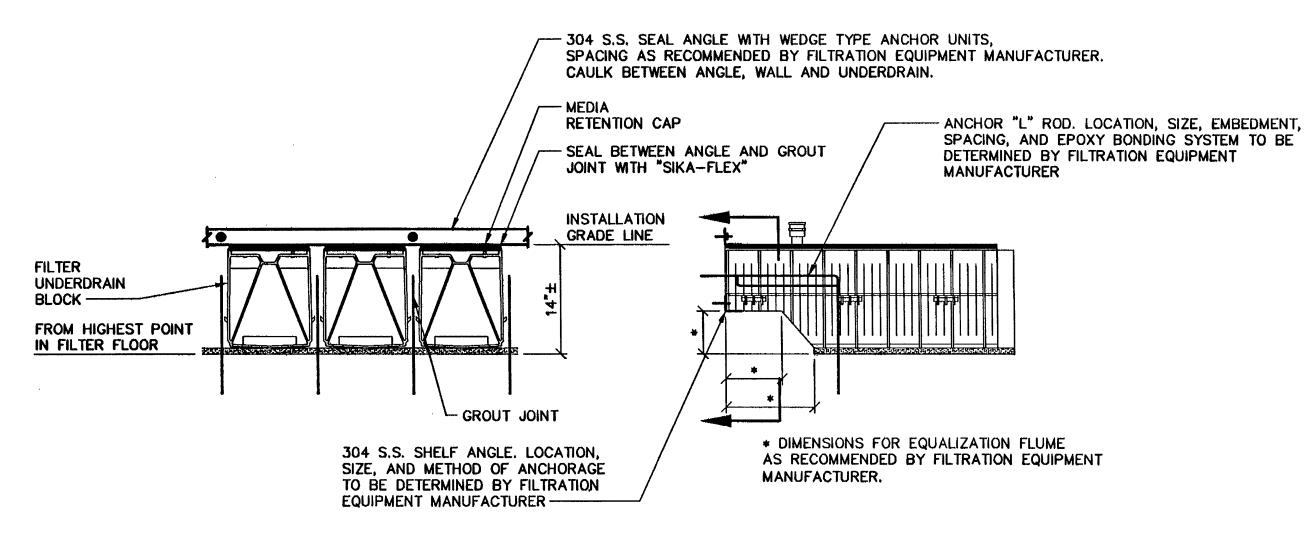


EQUALIZATION FLUME BLOCK

DETAIL 1 M2 M3

NOT TO SCALE



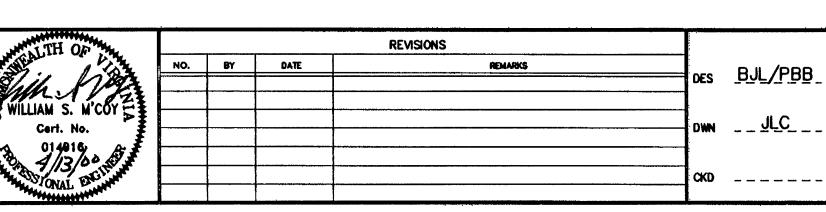



CITY OF ROANOKE, VIRGINIA WATER POLLUTION CONTROL PLANT
EFFLUENT FILTER REHABILITATION

EFFLUENT FILTERS DETAILS

NOT TO SCALE

COPYRIGHT © 2000 MALCOLM PIRNIE, INC. DATE ___APRIL 2000

M SHEET 3 OF 3 CAD REF. NO. 0060M003